


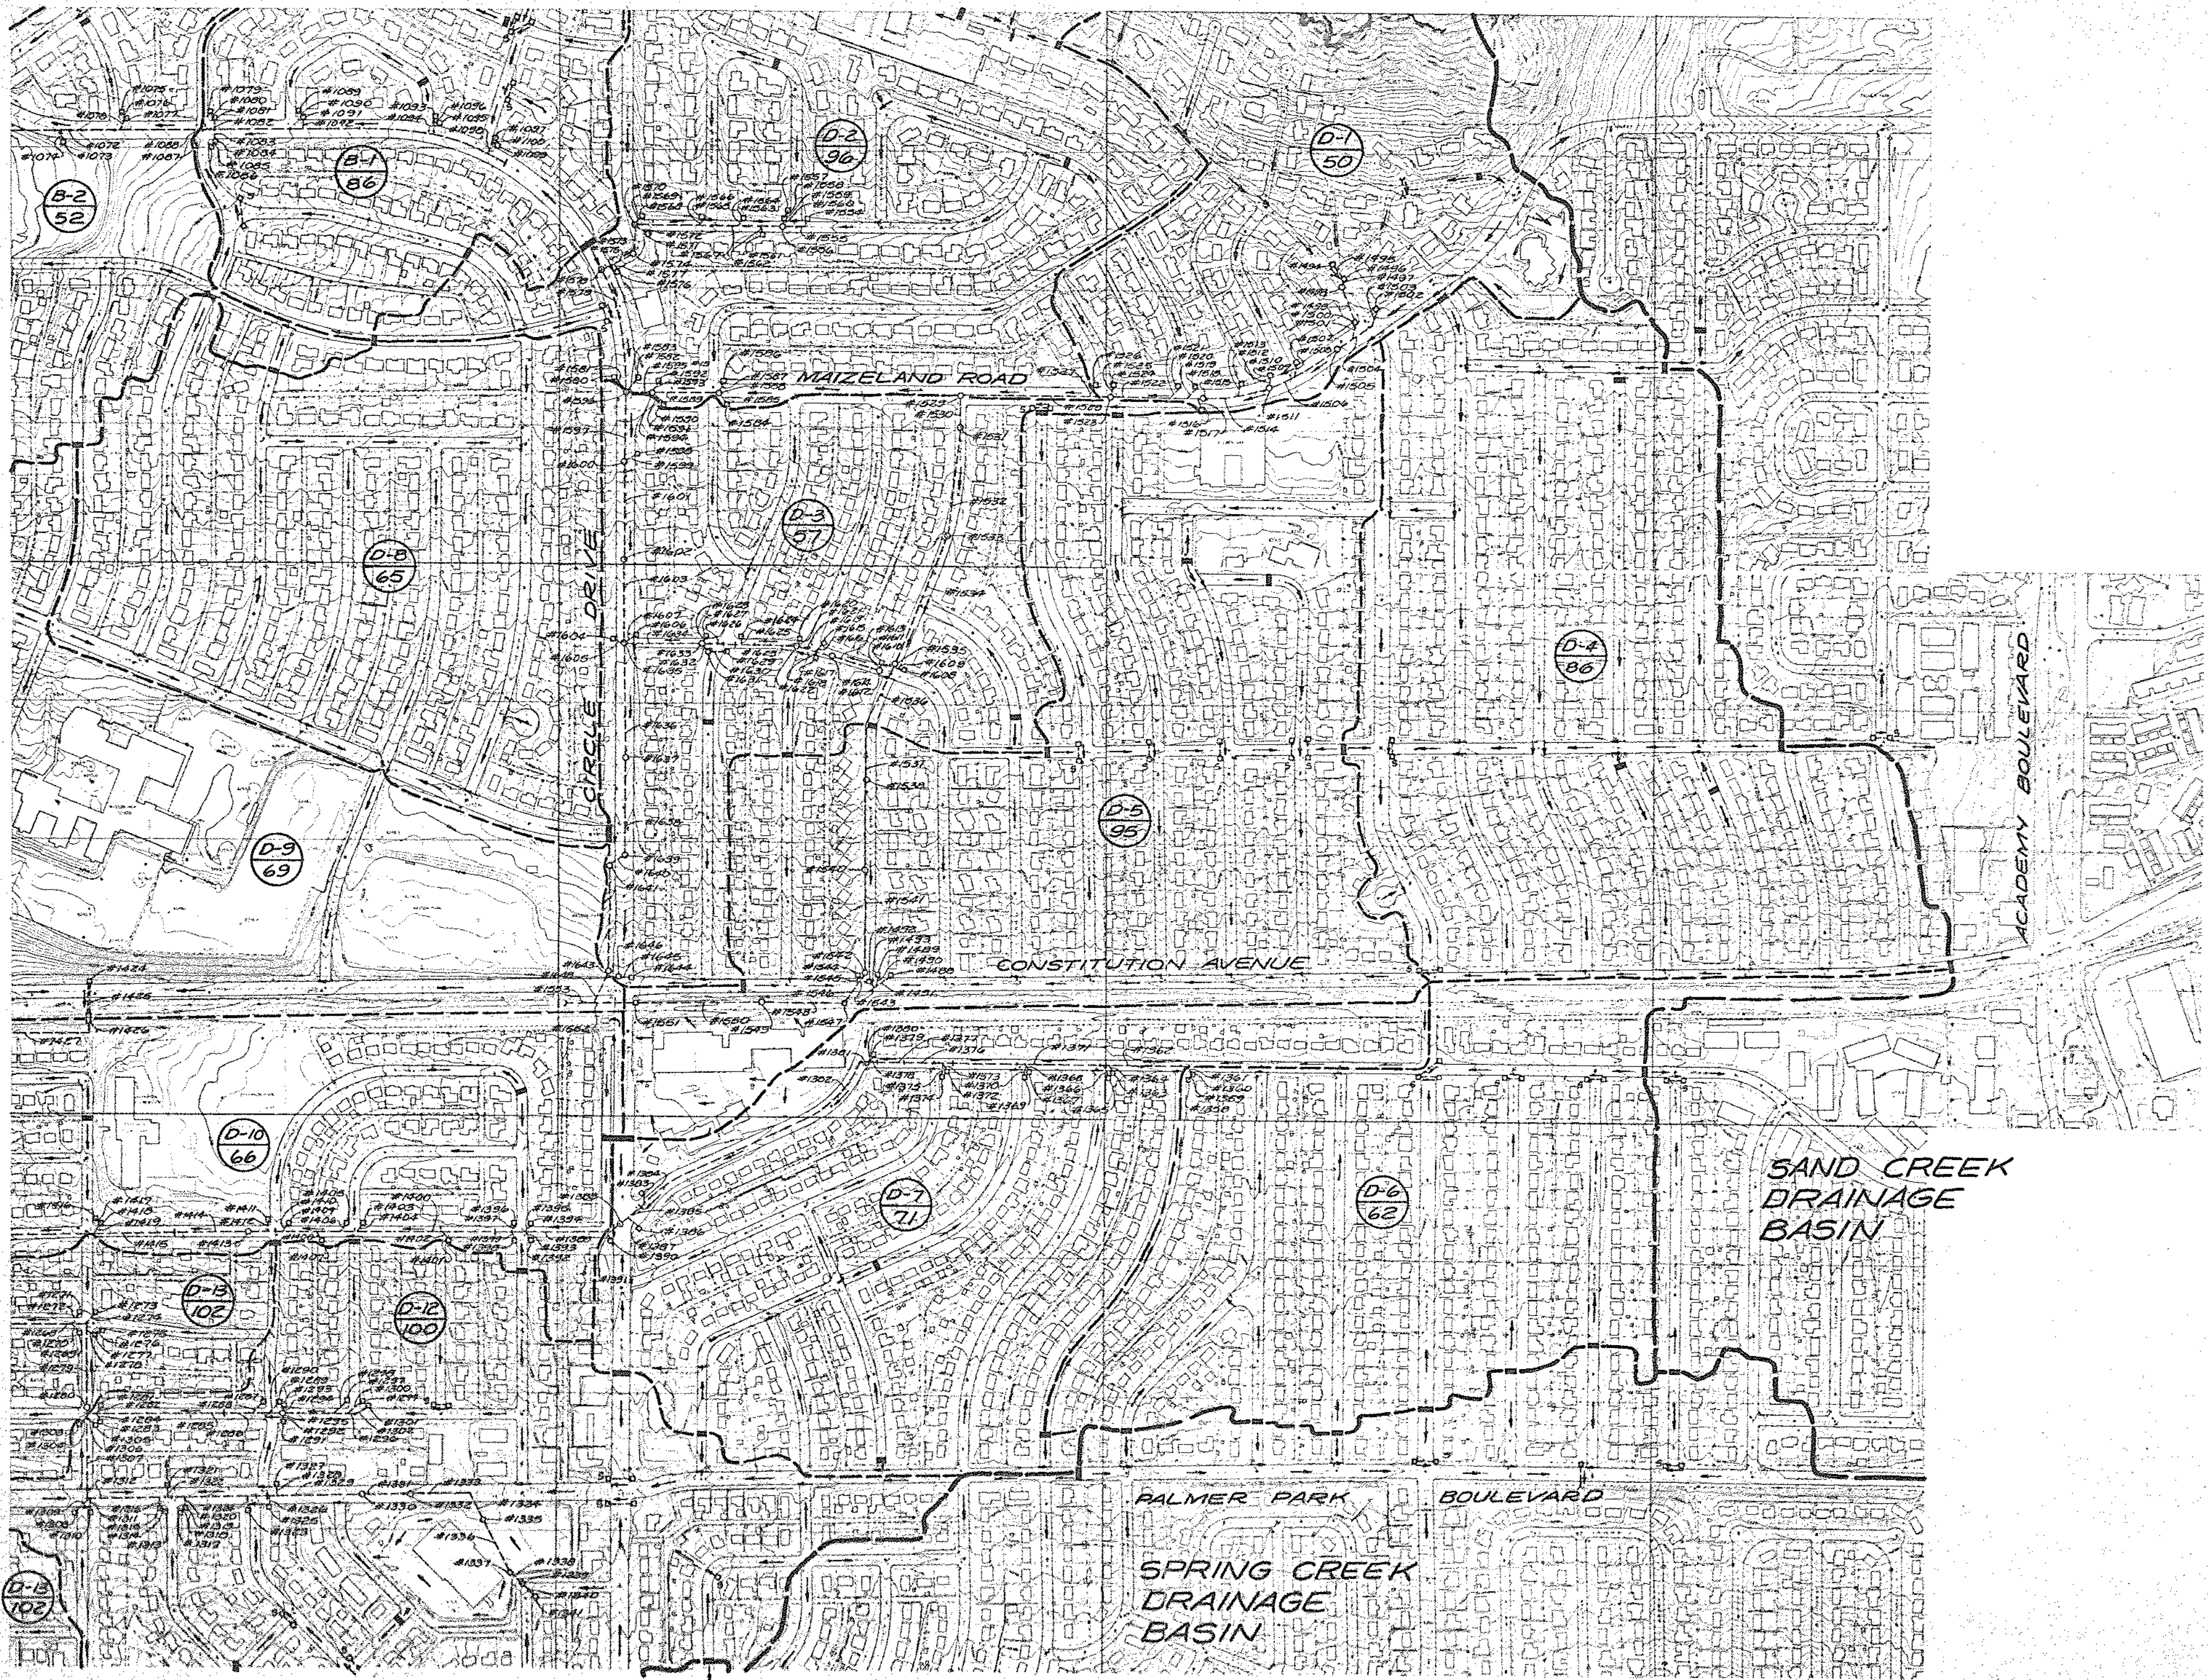

LEGEND


- | | | | | | |
|-------|-----------------------|---|-------------------------|-----|--|
| — | BASIN BOUNDARY | — | DRAINAGE FLOW DIRECTION | --- | EXISTING CULVERT |
| --- | SUBBASIN BOUNDARY | — | HIGH POINT | --- | EXISTING SYPHON |
| (L-3) | SUBBASIN DESIGNATION | — | EXISTING INLET | --- | STRUCTURE NUMBER FOR DRAINAGE FACILITY INVENTORY |
| (86) | SUBBASIN AREA (ACRES) | — | EXISTING MANHOLE | --- | |
| | | — | EXISTING STORM SEWER | --- | |

CONTOUR INTERVAL = 2'

SCALE: 1"=400'

0 200 400 600

SHEET INDEX

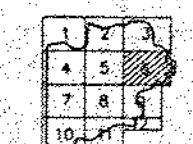

SHOOKS RUN
DRAINAGE BASIN PLANNING STUDY

DESIGN SRS
DRAWN RWH/128
DATE AUGUST, 1991
FILE NO. 90-809
SHEET NO. 6

WILSON
& COMPANY
COLORADO SPRINGS,
COLORADO

WILSON
& COMPANY
1555-1557-1559
COLORADO SPRINGS, CO 80904

REVISION
DATE BY