


MISCELLANEOUS
DRAINAGE
BASIN

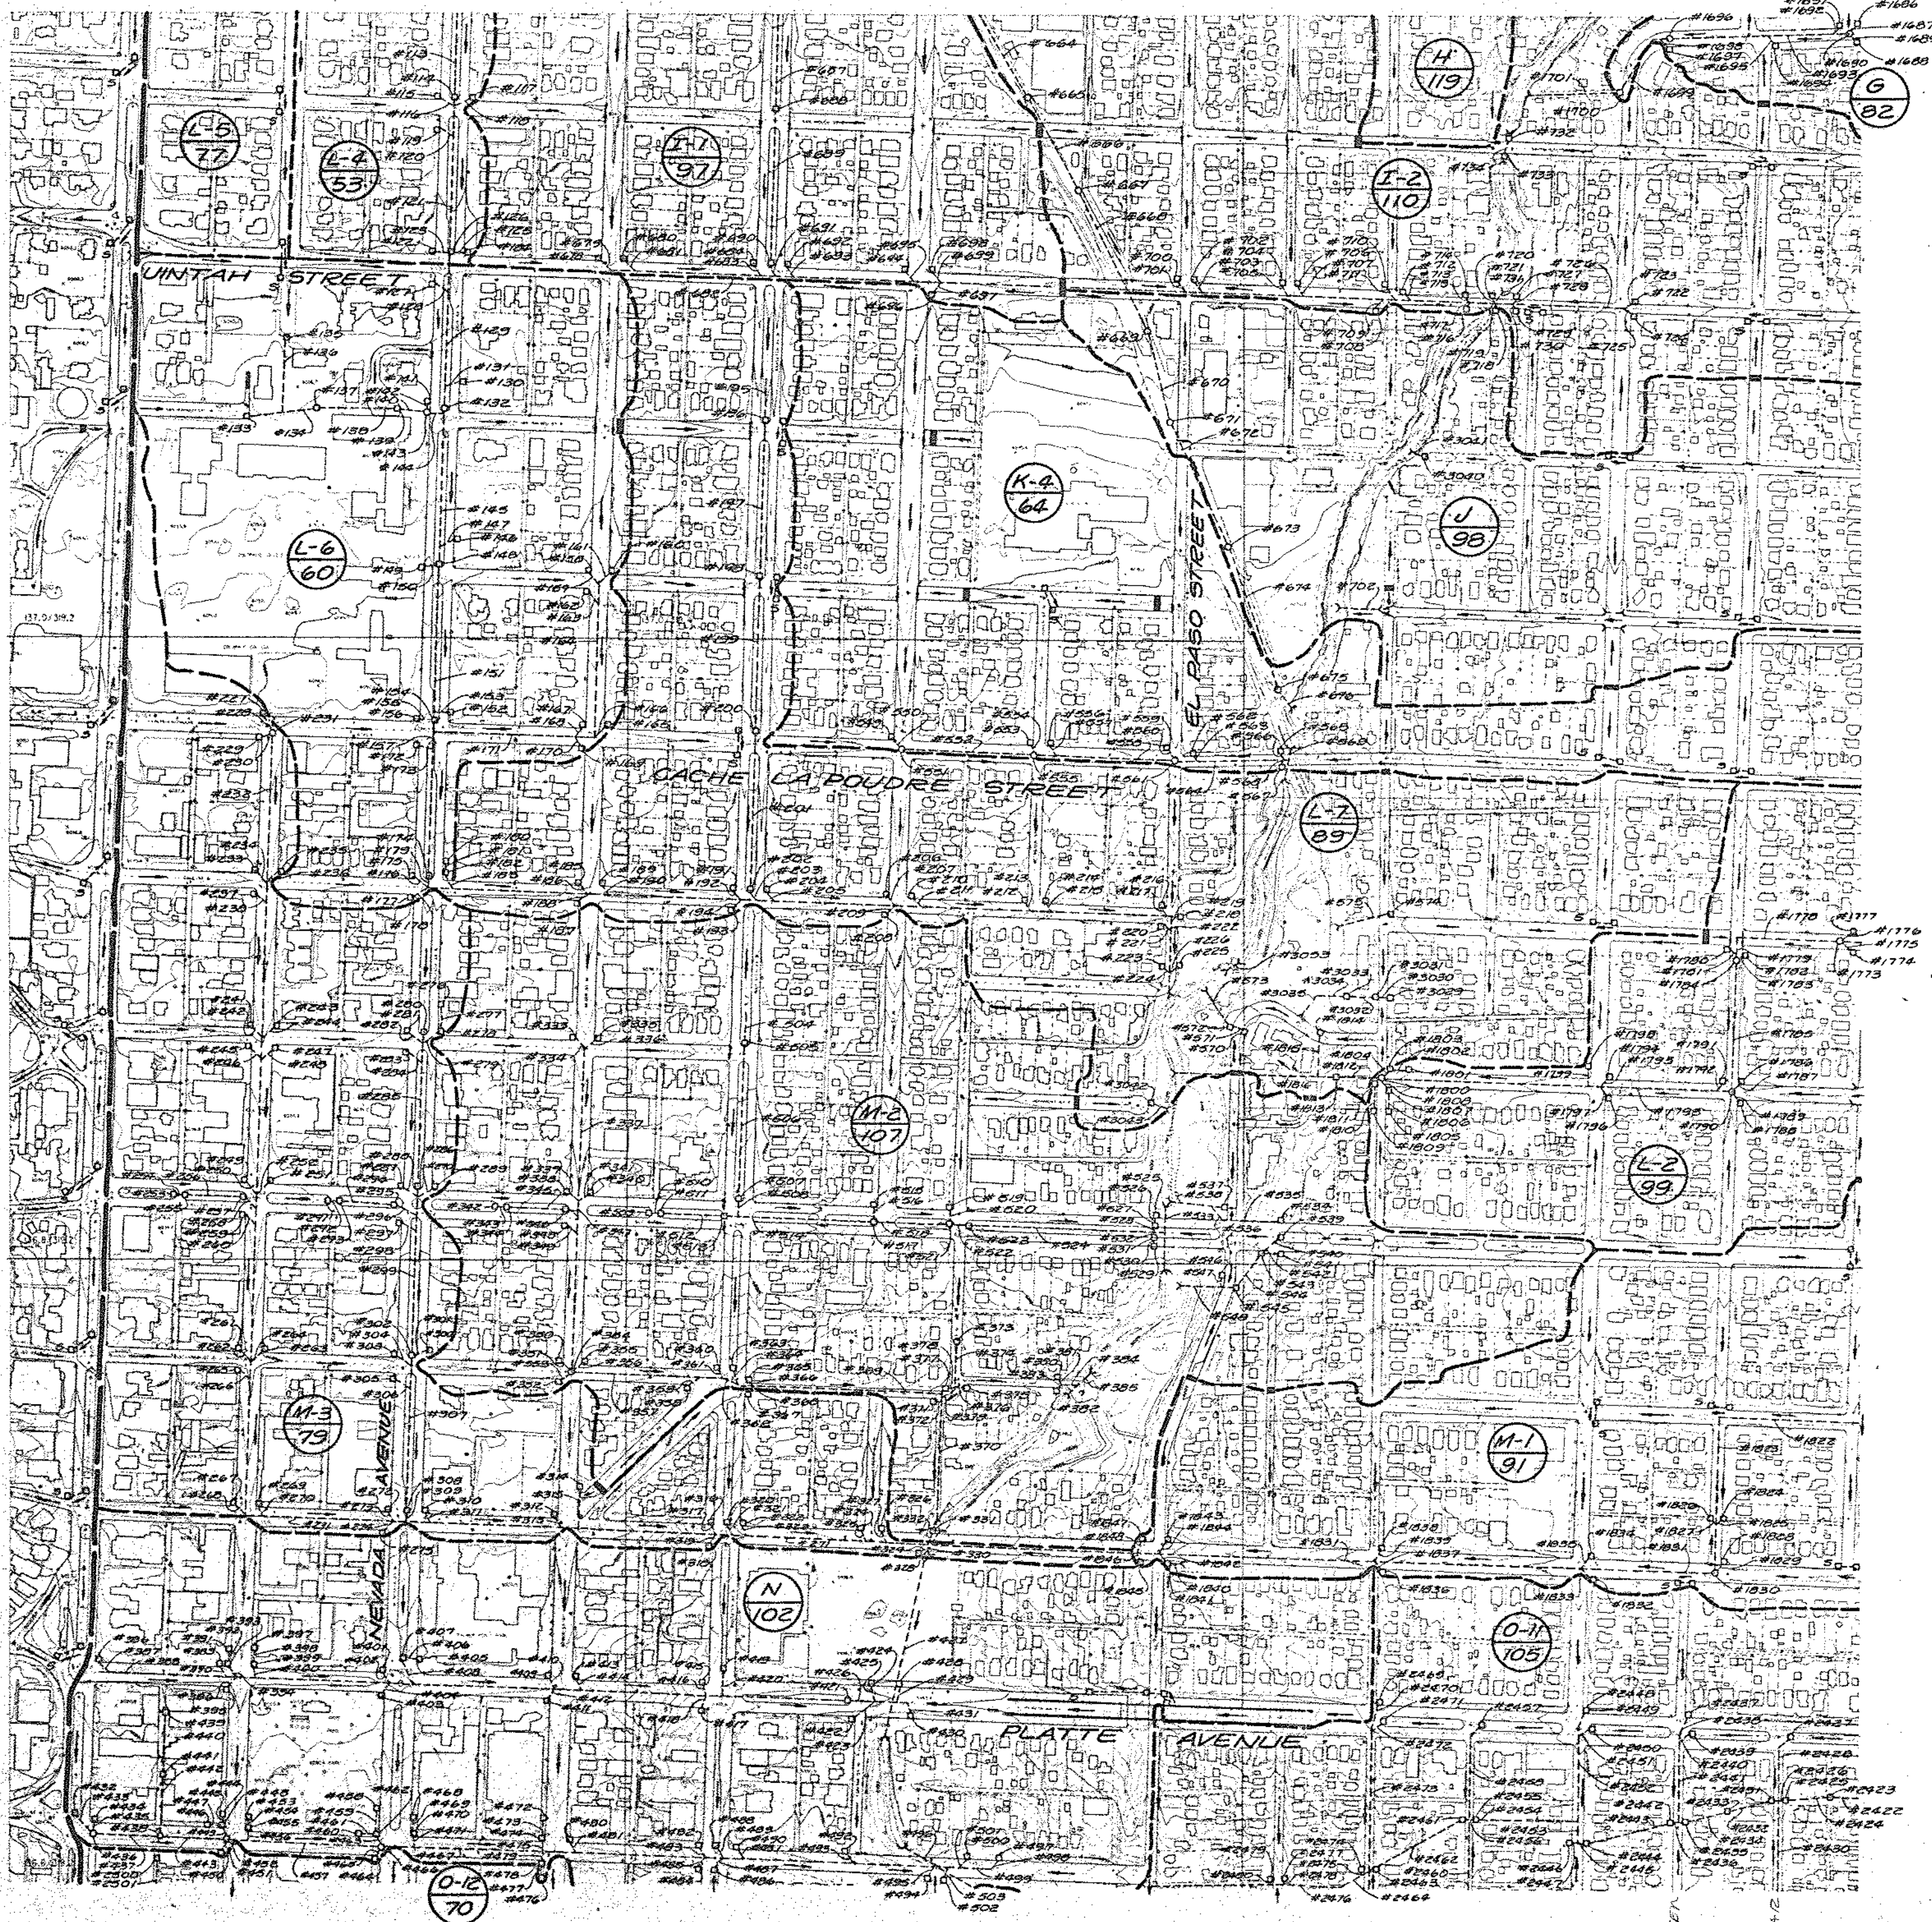

LEGEND

- | | | | | | |
|--|-----------------------|--|-------------------------|--|--|
| | BASIN BOUNDARY | | DRAINAGE FLOW DIRECTION | | EXISTING CULVERT |
| | SUBBASIN BOUNDARY | | HIGH POINT | | EXISTING SIPHON |
| | SUBBASIN DESIGNATION | | EXISTING INLET | | STRUCTURE NUMBER FOR DRAINAGE FACILITY INVENTORY |
| | SUBBASIN AREA (ACRES) | | EXISTING MANHOLE | | |
| | | | EXISTING STORM SEWER | | |

CONTOUR INTERVAL = 2'

SCALE: 1"=400'

0 200 400 600

SHEET INDEX

1	2	3	4	5	6	7	8	9	10	11	12

**WILSON
& COMPANY**

1000 N. 10TH ST.
DENVER, CO. 80202

SHOOKS RUN
DRAINAGE BASIN PLANNING STUDY

DESIGN WJD
DRAWN JH
DATE AUGUST, 1991
FILE NO. 90-809
SHEET NO. 7

**WILSON
& COMPANY**
COLORADO SPRINGS,
COLORADO