


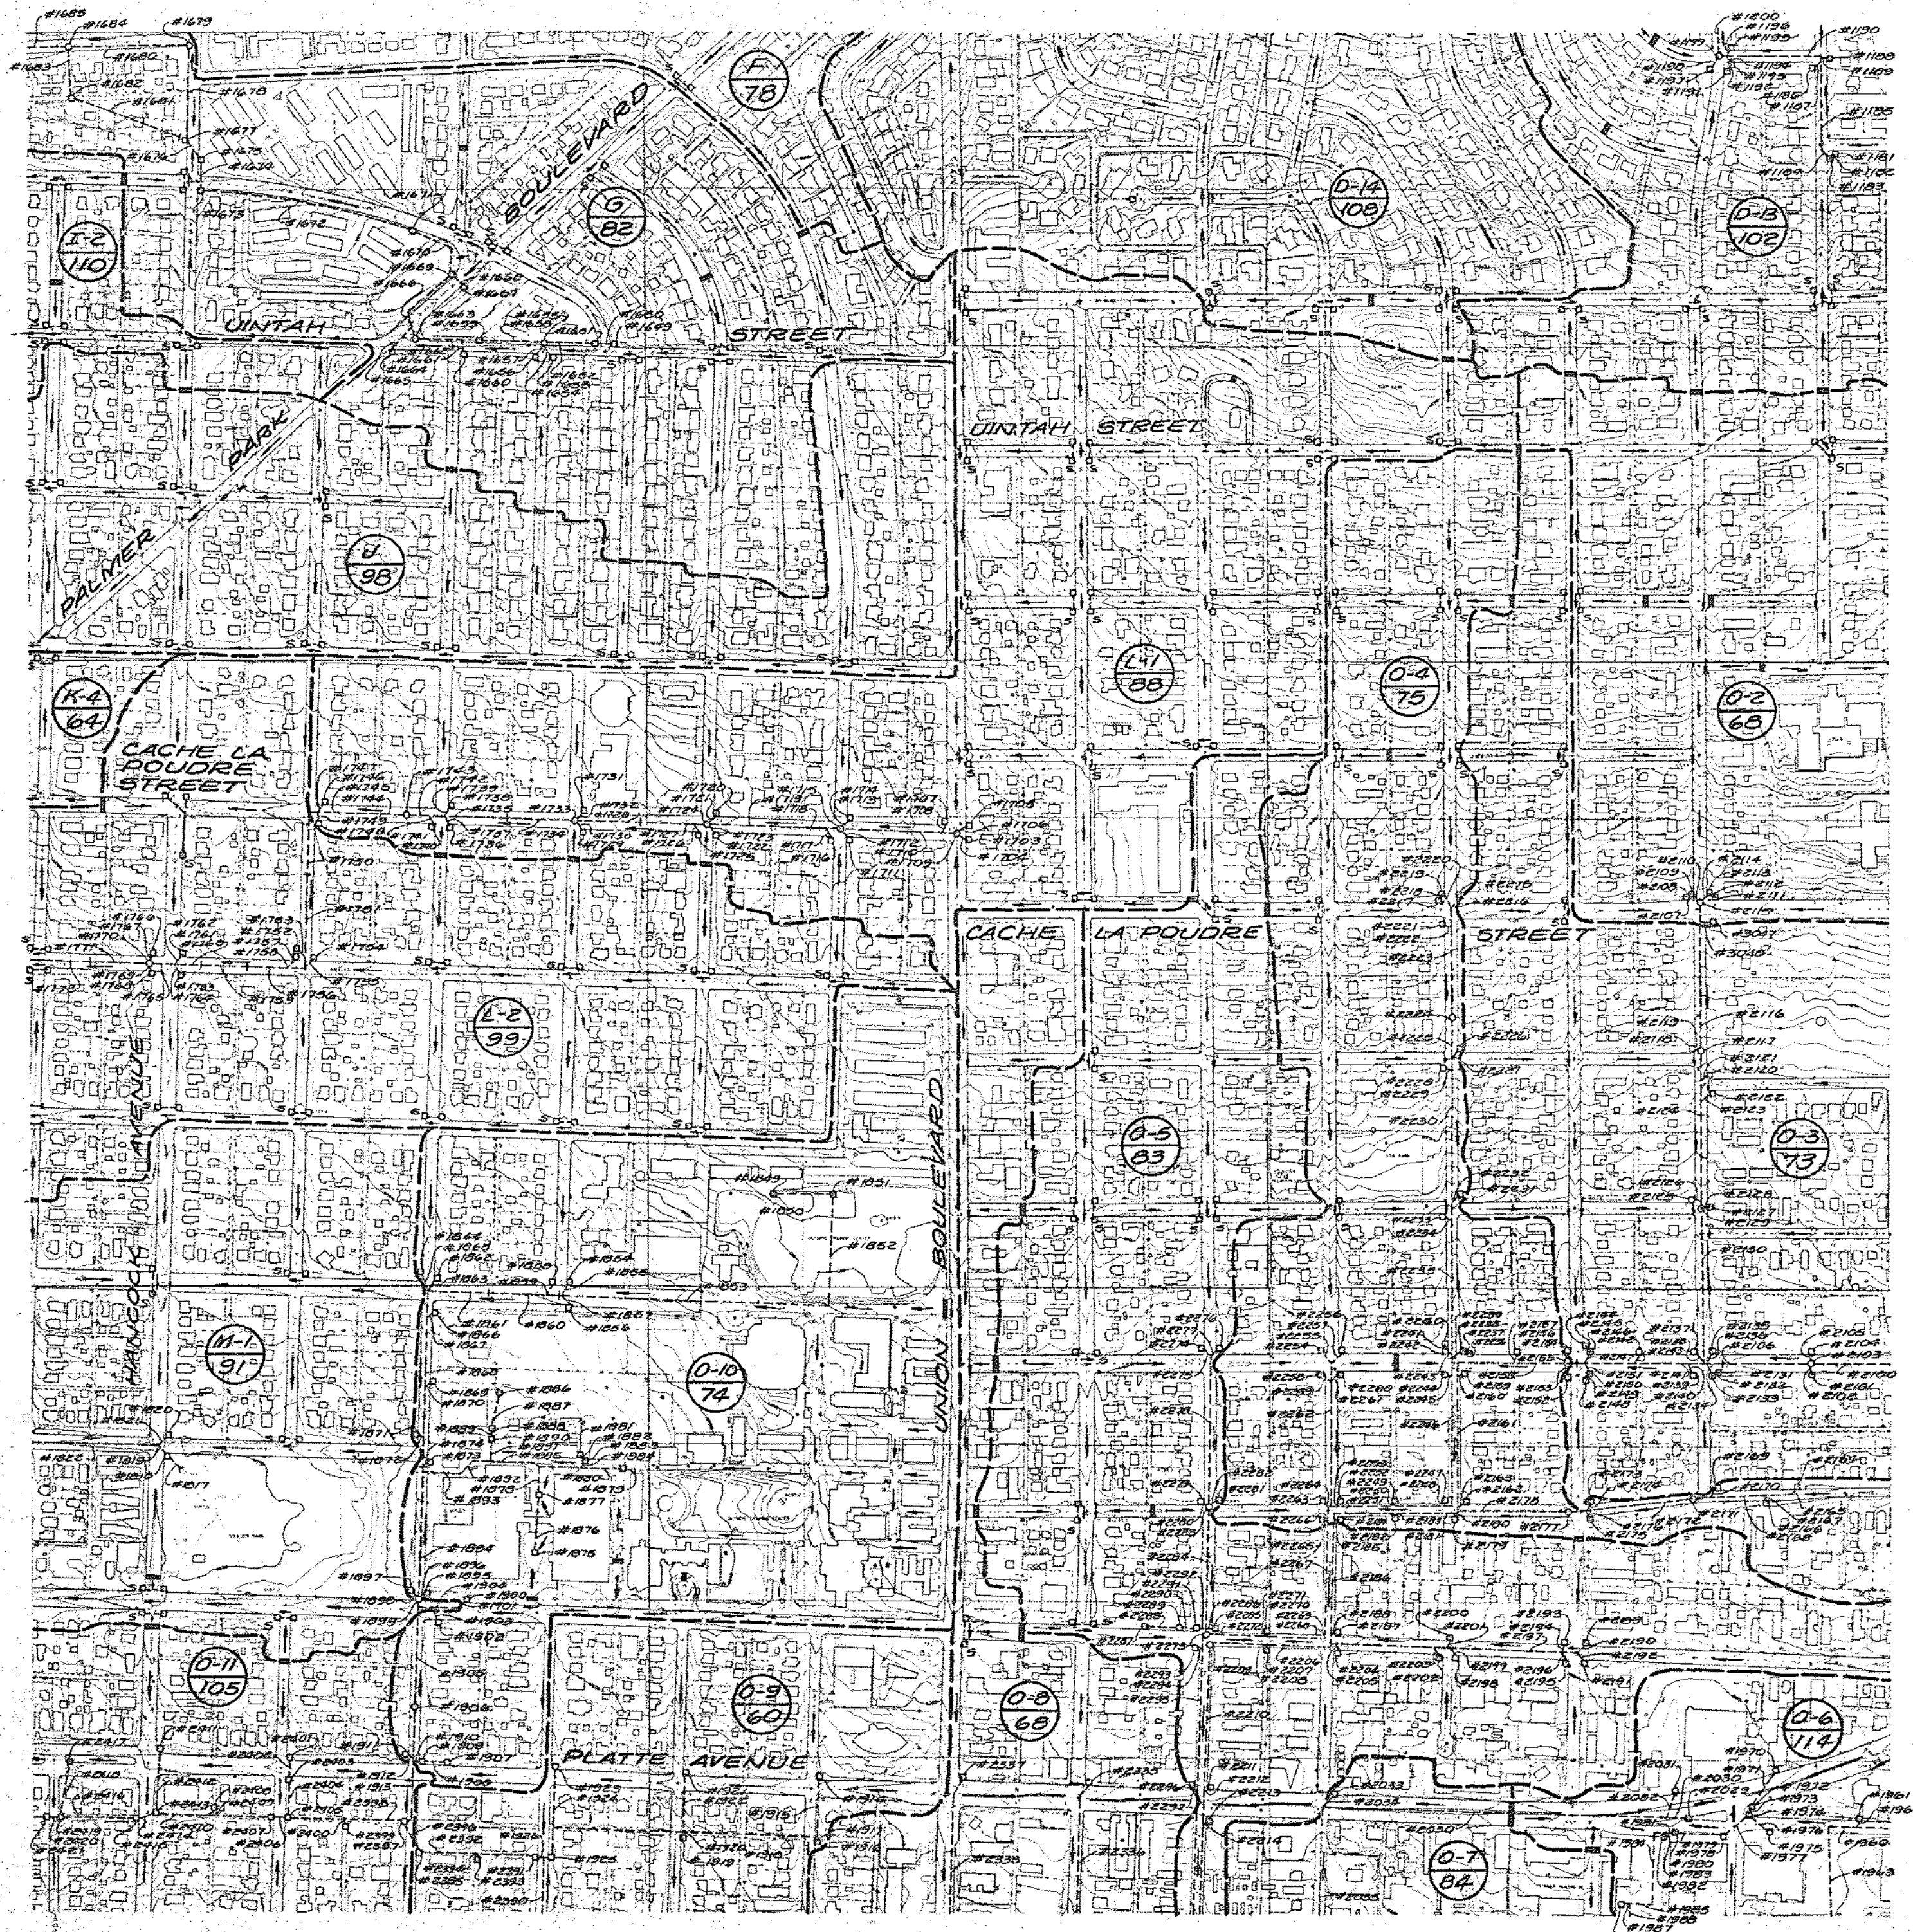

LEGEND


- | | | |
|-----------------------|-------------------------|--|
| BASIN BOUNDARY | DRAINAGE FLOW DIRECTION | EXISTING CULVERT |
| SUBBASIN BOUNDARY | HIGH POINT | EXISTING SIPHON |
| SUBBASIN DESIGNATION | EXISTING INLET | STRUCTURE NUMBER FOR DRAINAGE FACILITY |
| SUBBASIN AREA (ACRES) | EXISTING MANHOLE | NUMBER |
| | EXISTING STORM SEWER | |

CONTOUR INTERVAL = 2'

SCALE: 1"=400'



SHEET INDEX

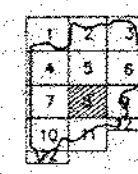

DESIGN **WD**
DRAWN **DB**
DATE **AUGUST, 1991**
FILE NO. **90-609**
SHEET NO. **8**
WILSON & COMPANY
COLORADO SPRINGS, COLORADO

SHOOKS RUN
DRAINAGE BASIN PLANNING STUDY

WILSON & COMPANY

REVISION

DATE

BY