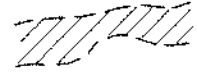


PARK VISTA ESTATES
FLOODING WITHOUT STORM SEWER INSTALLATION

SCALE  1" = 200'
CONTOUR INTERVAL 2'

 LIMITS OF THE 100 YEAR FLOOD PLAIN
x ——— LOTS RENDERED UNUSABLE

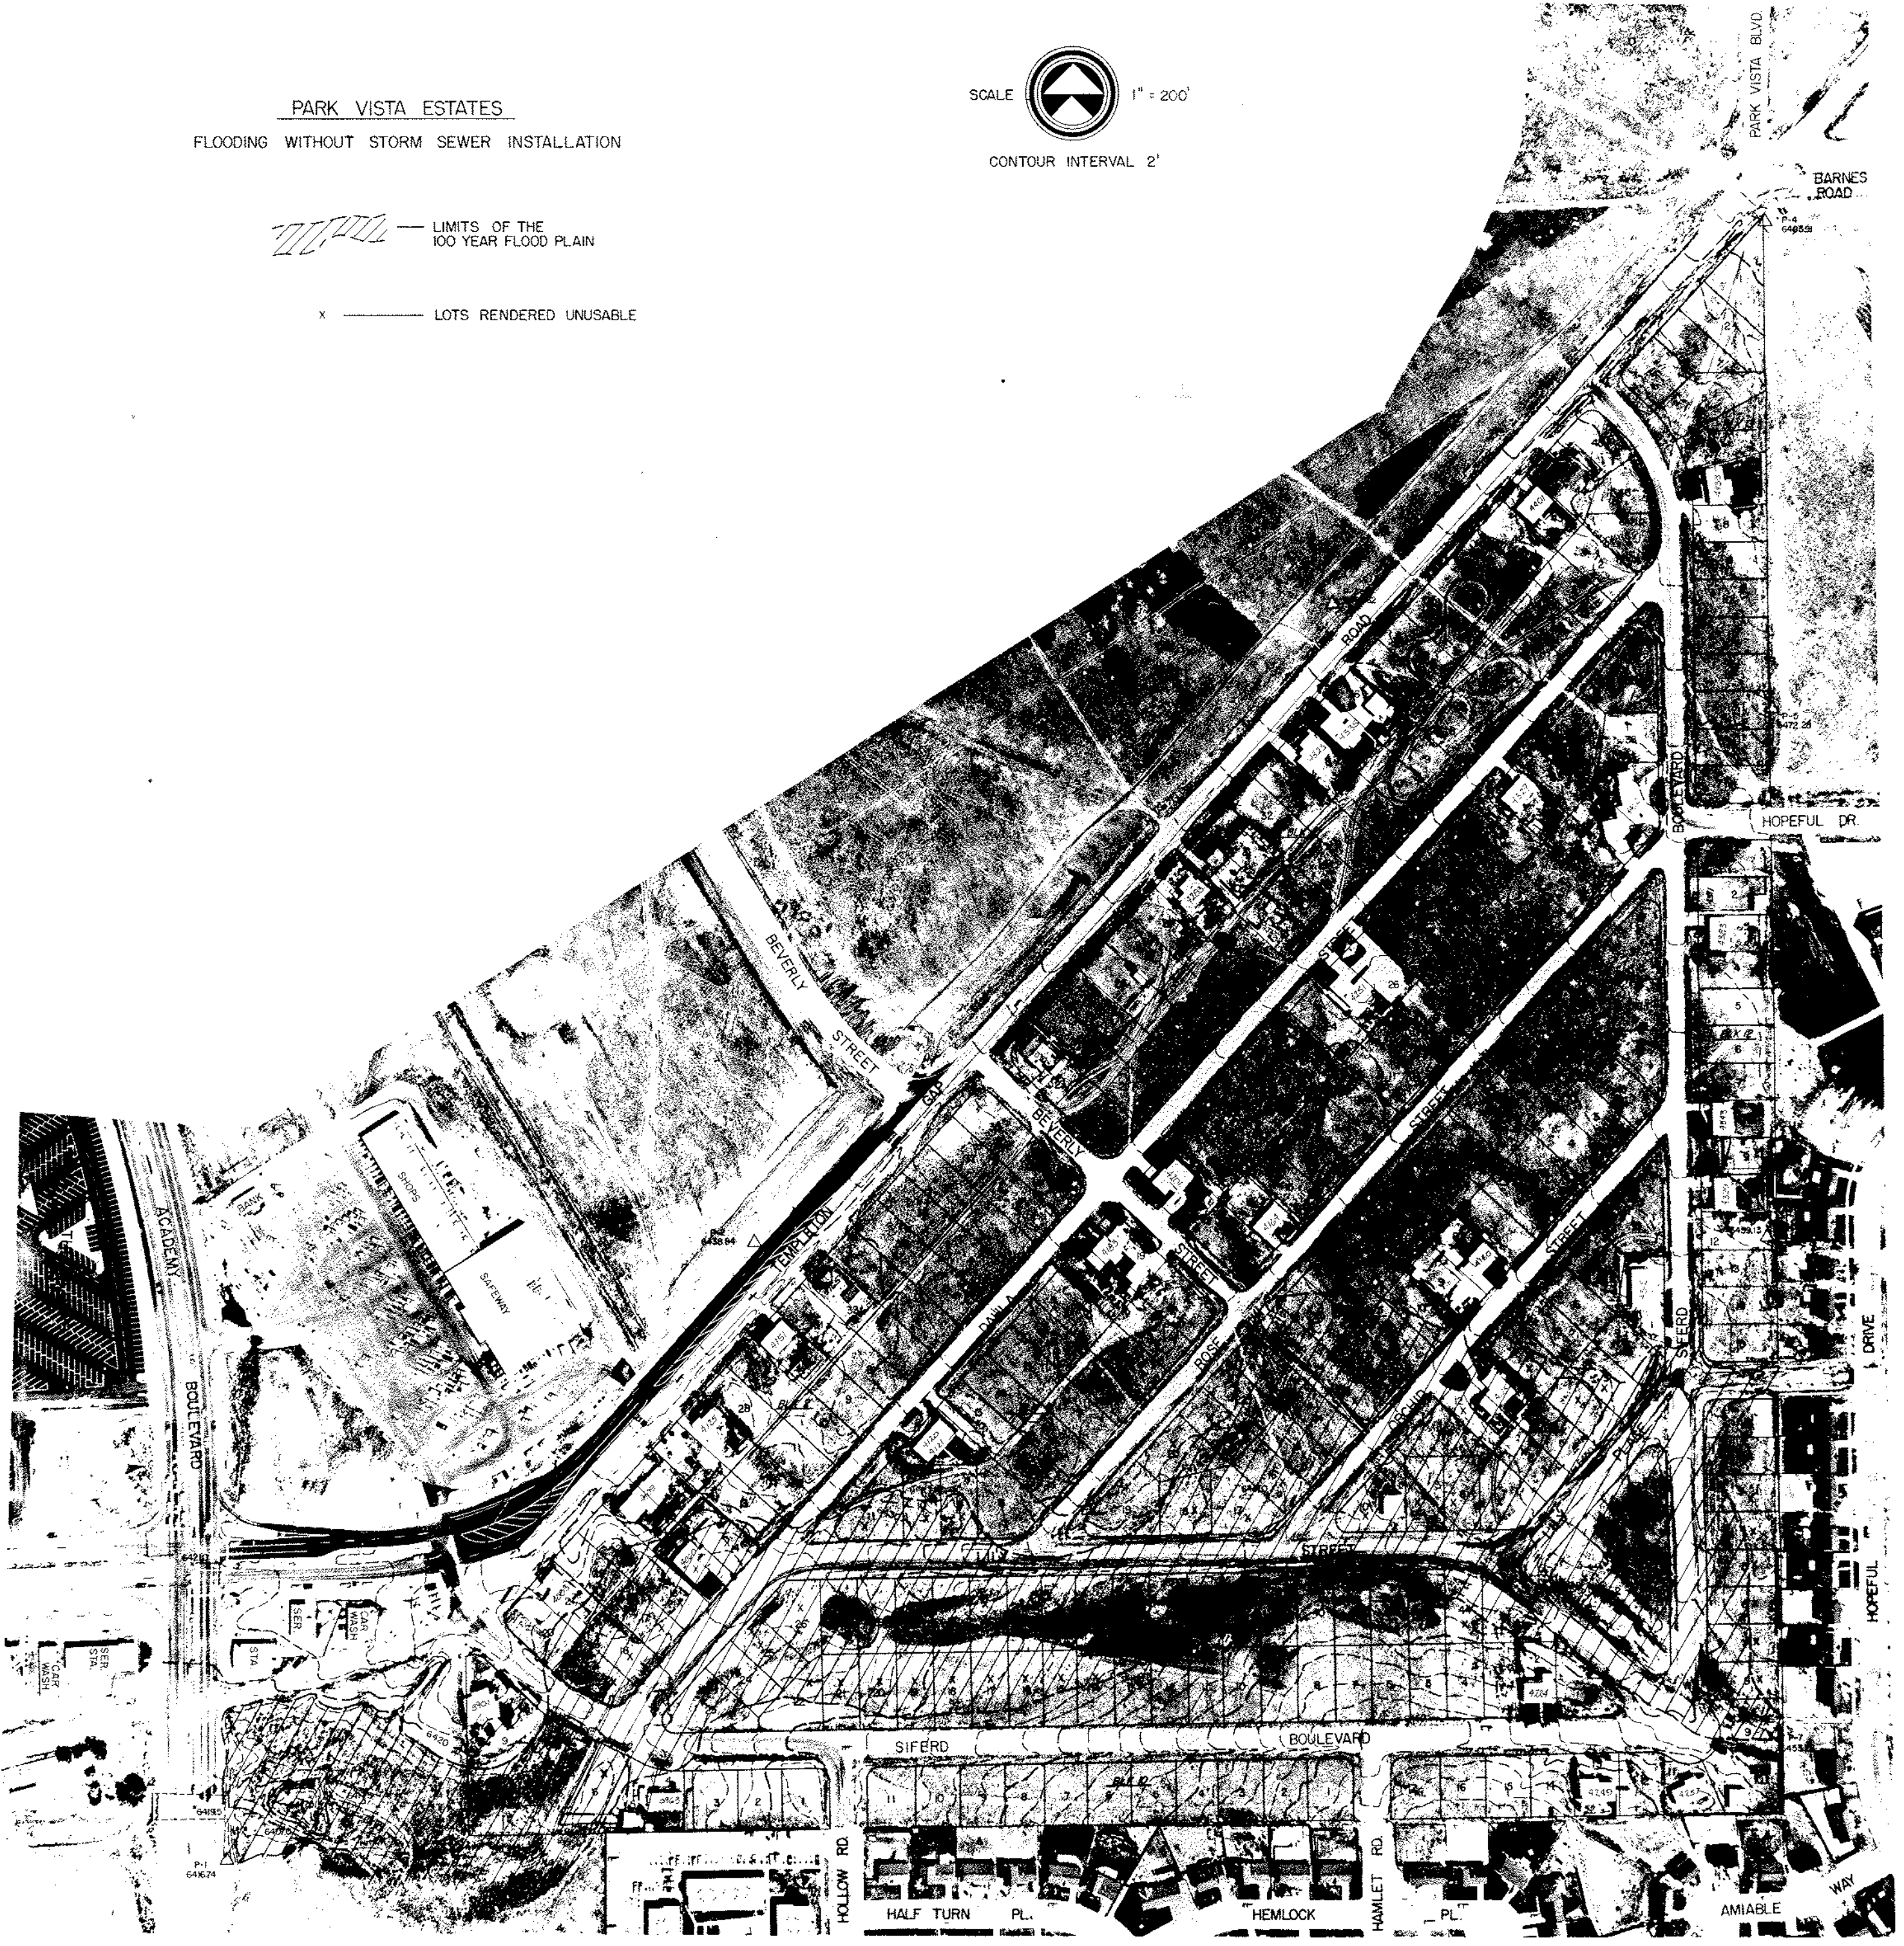


PLATE NO. 5

UNITED WESTERN ENGINEERS
74-1104
JULY, 1974