
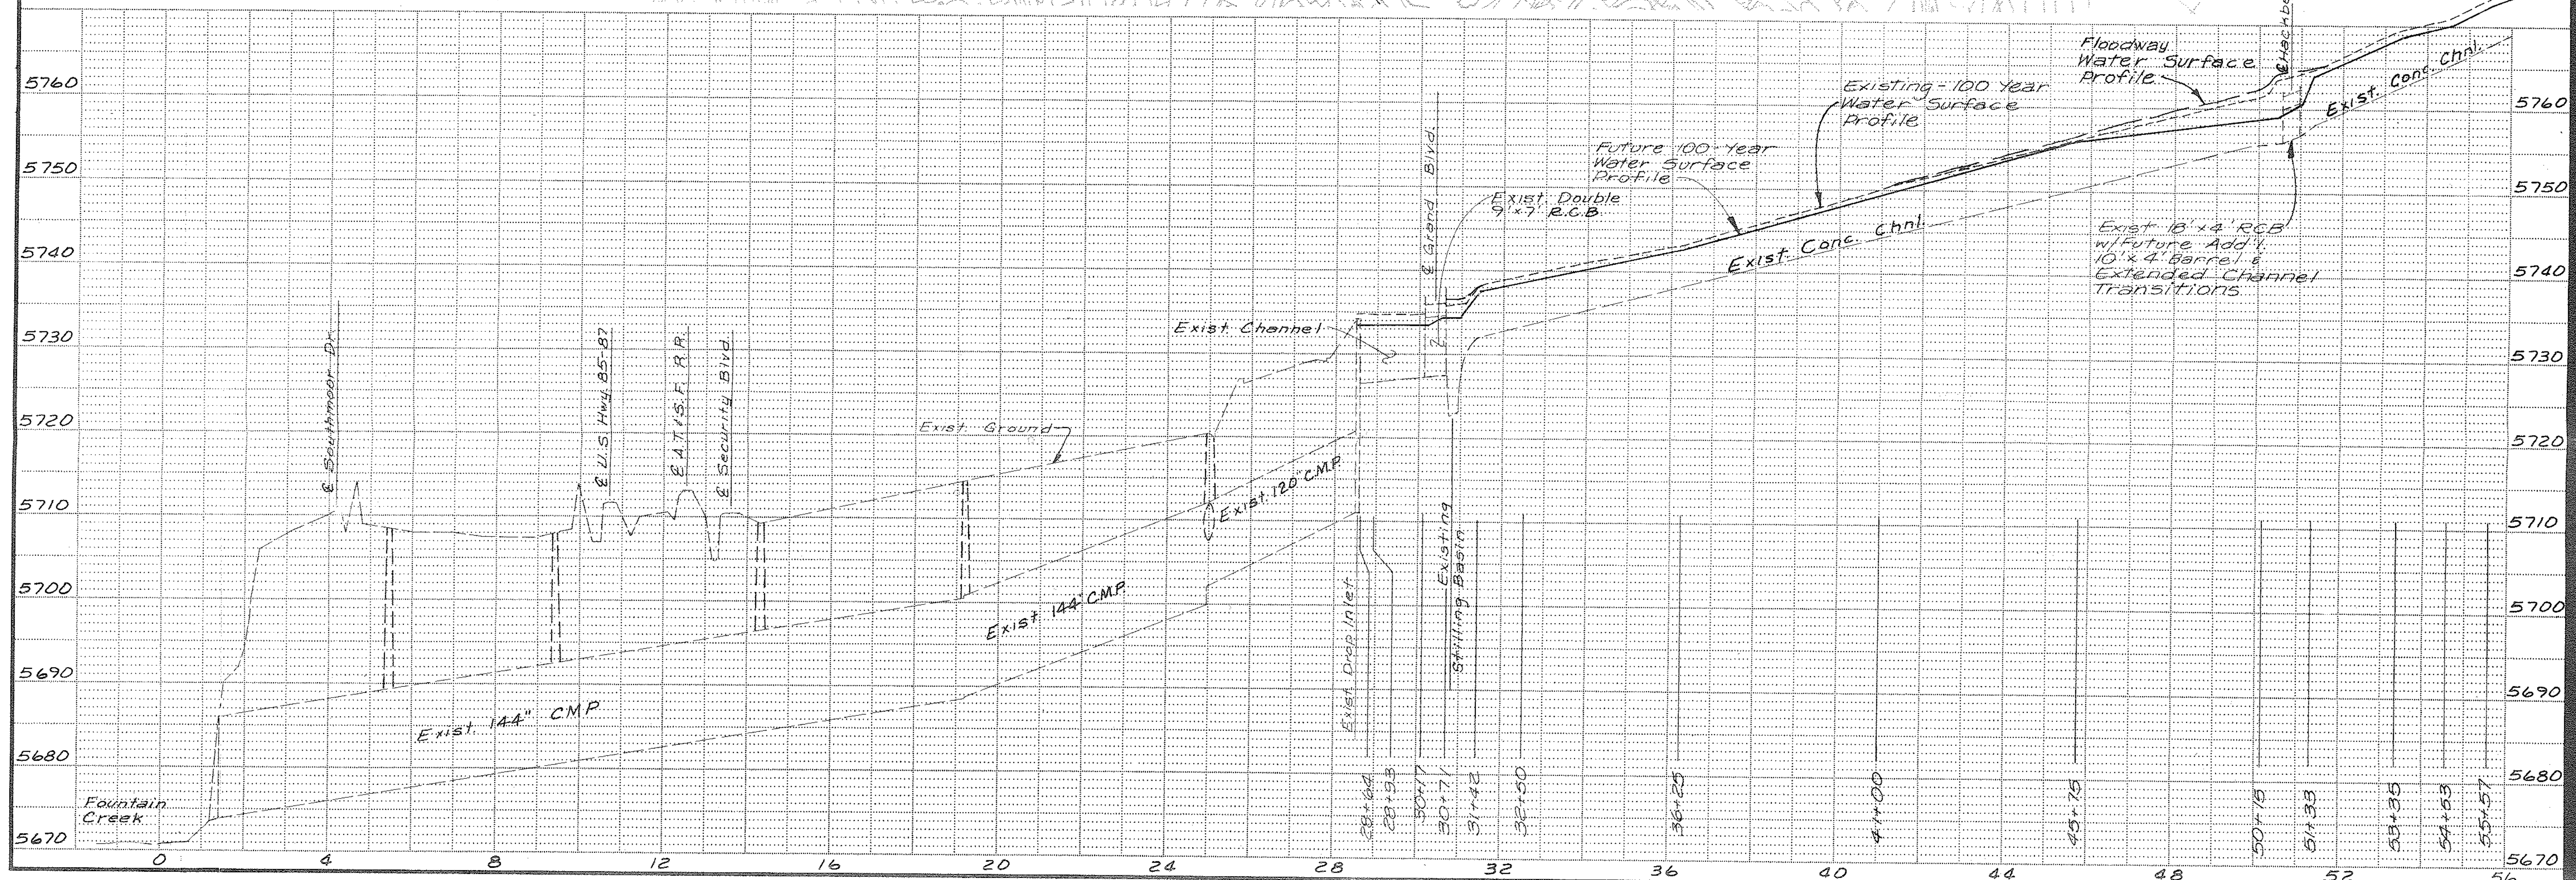


LEGEND

- 28+93 HEC2 Cross-Section
- Existing 100-Year Floodplain Limit
- Floodway Limit
- Future 100-Year Floodplain Limit

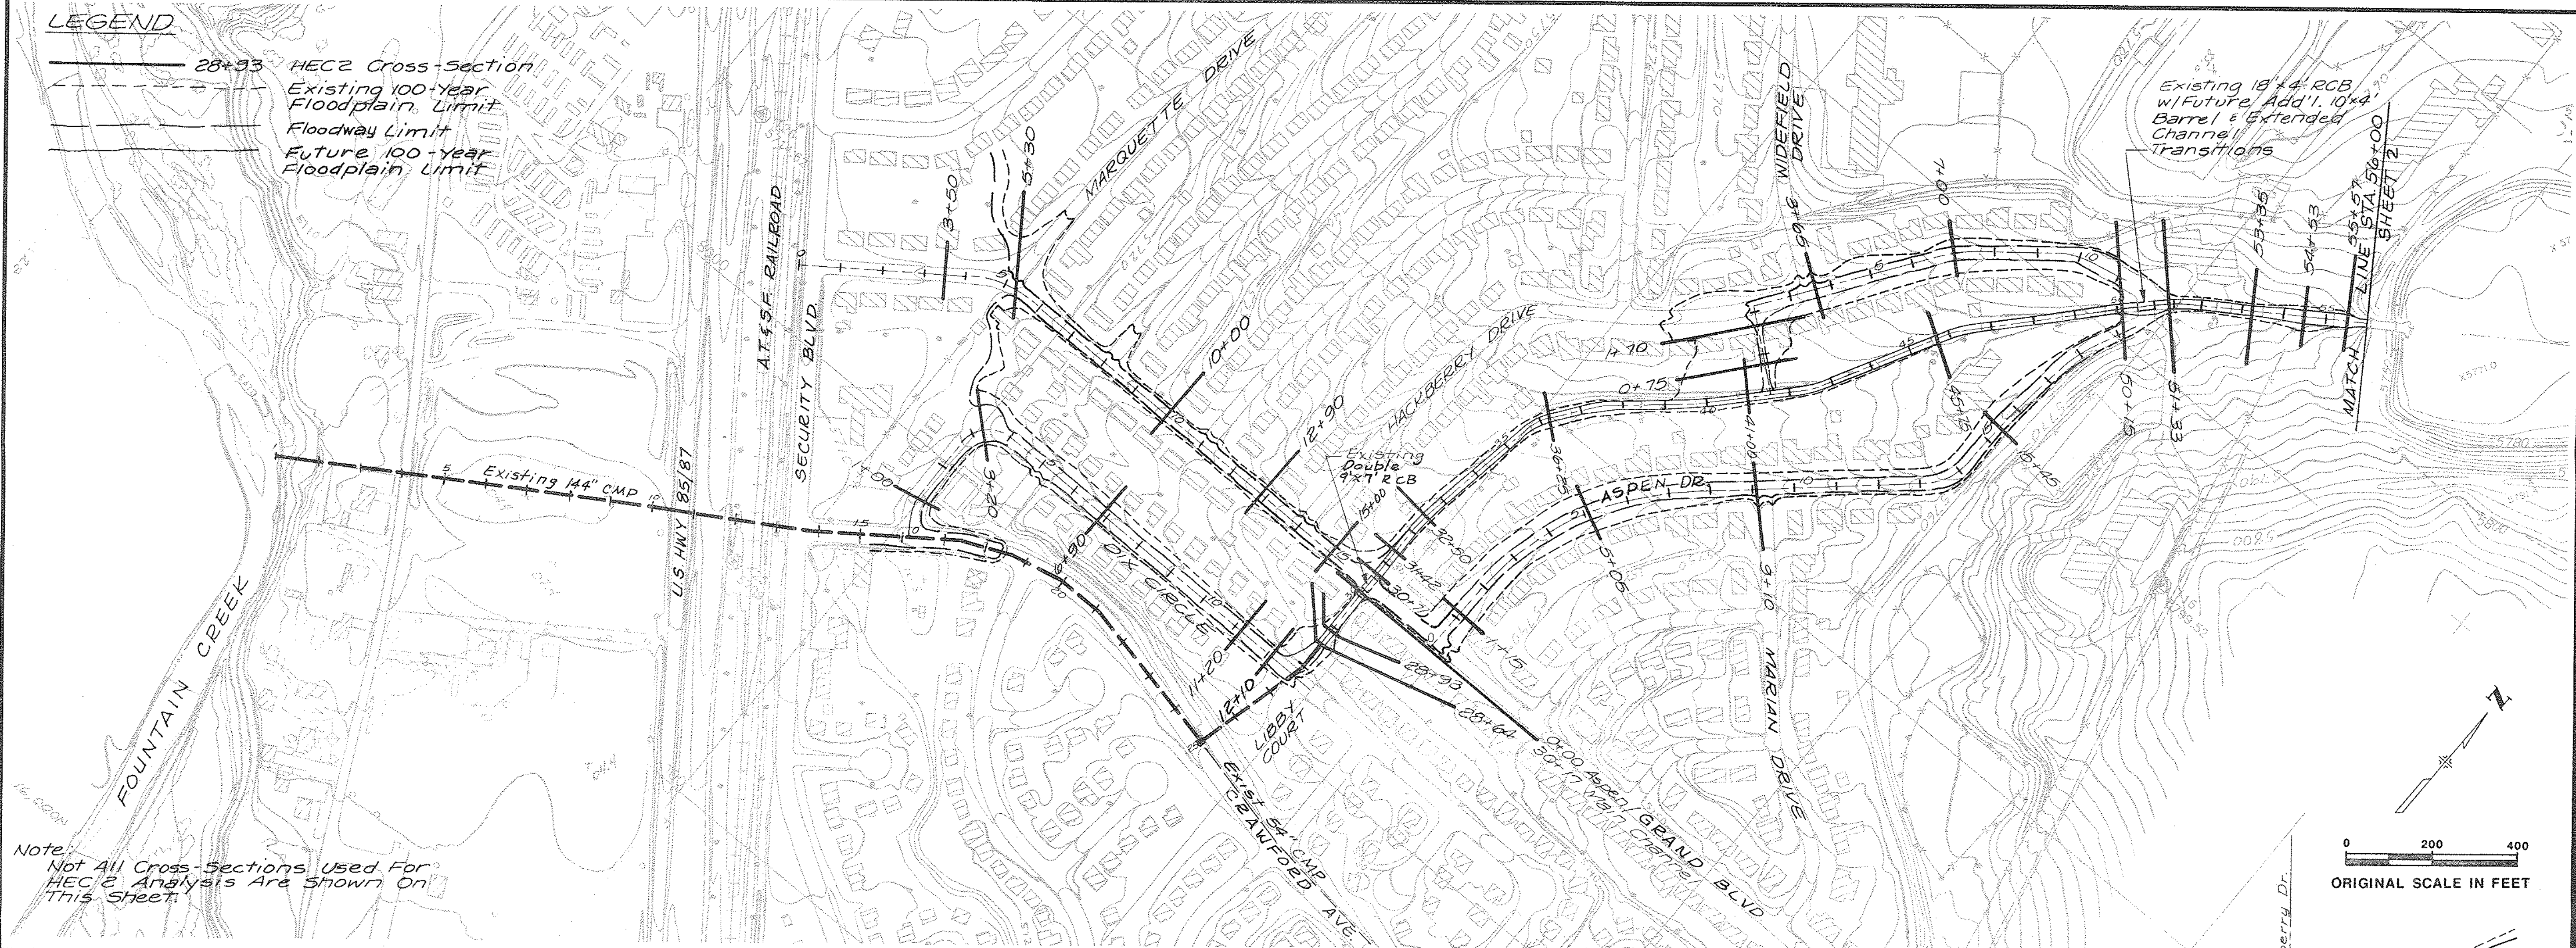

WINDMILL GULCH
DRAINAGE BASIN PLANNING STUDY
FLOODPLAIN MAP

DESIGN MAB
DRAWN RLC
DATE FEB, 1992
FILE NO. 89-820
SHEET NO. 1

WILSON
& COMPANY
COLORADO SPRINGS,
COLORADO

REVISION	DATE	BY