
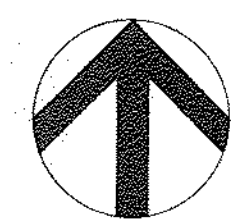


●¹ HYDROLOGIC POINTS

R.C.P. - REINFORCED CONCRETE
PIPE

C.M.P. - CORRUGATED METAL
PIPE

----- CITY LIMITS

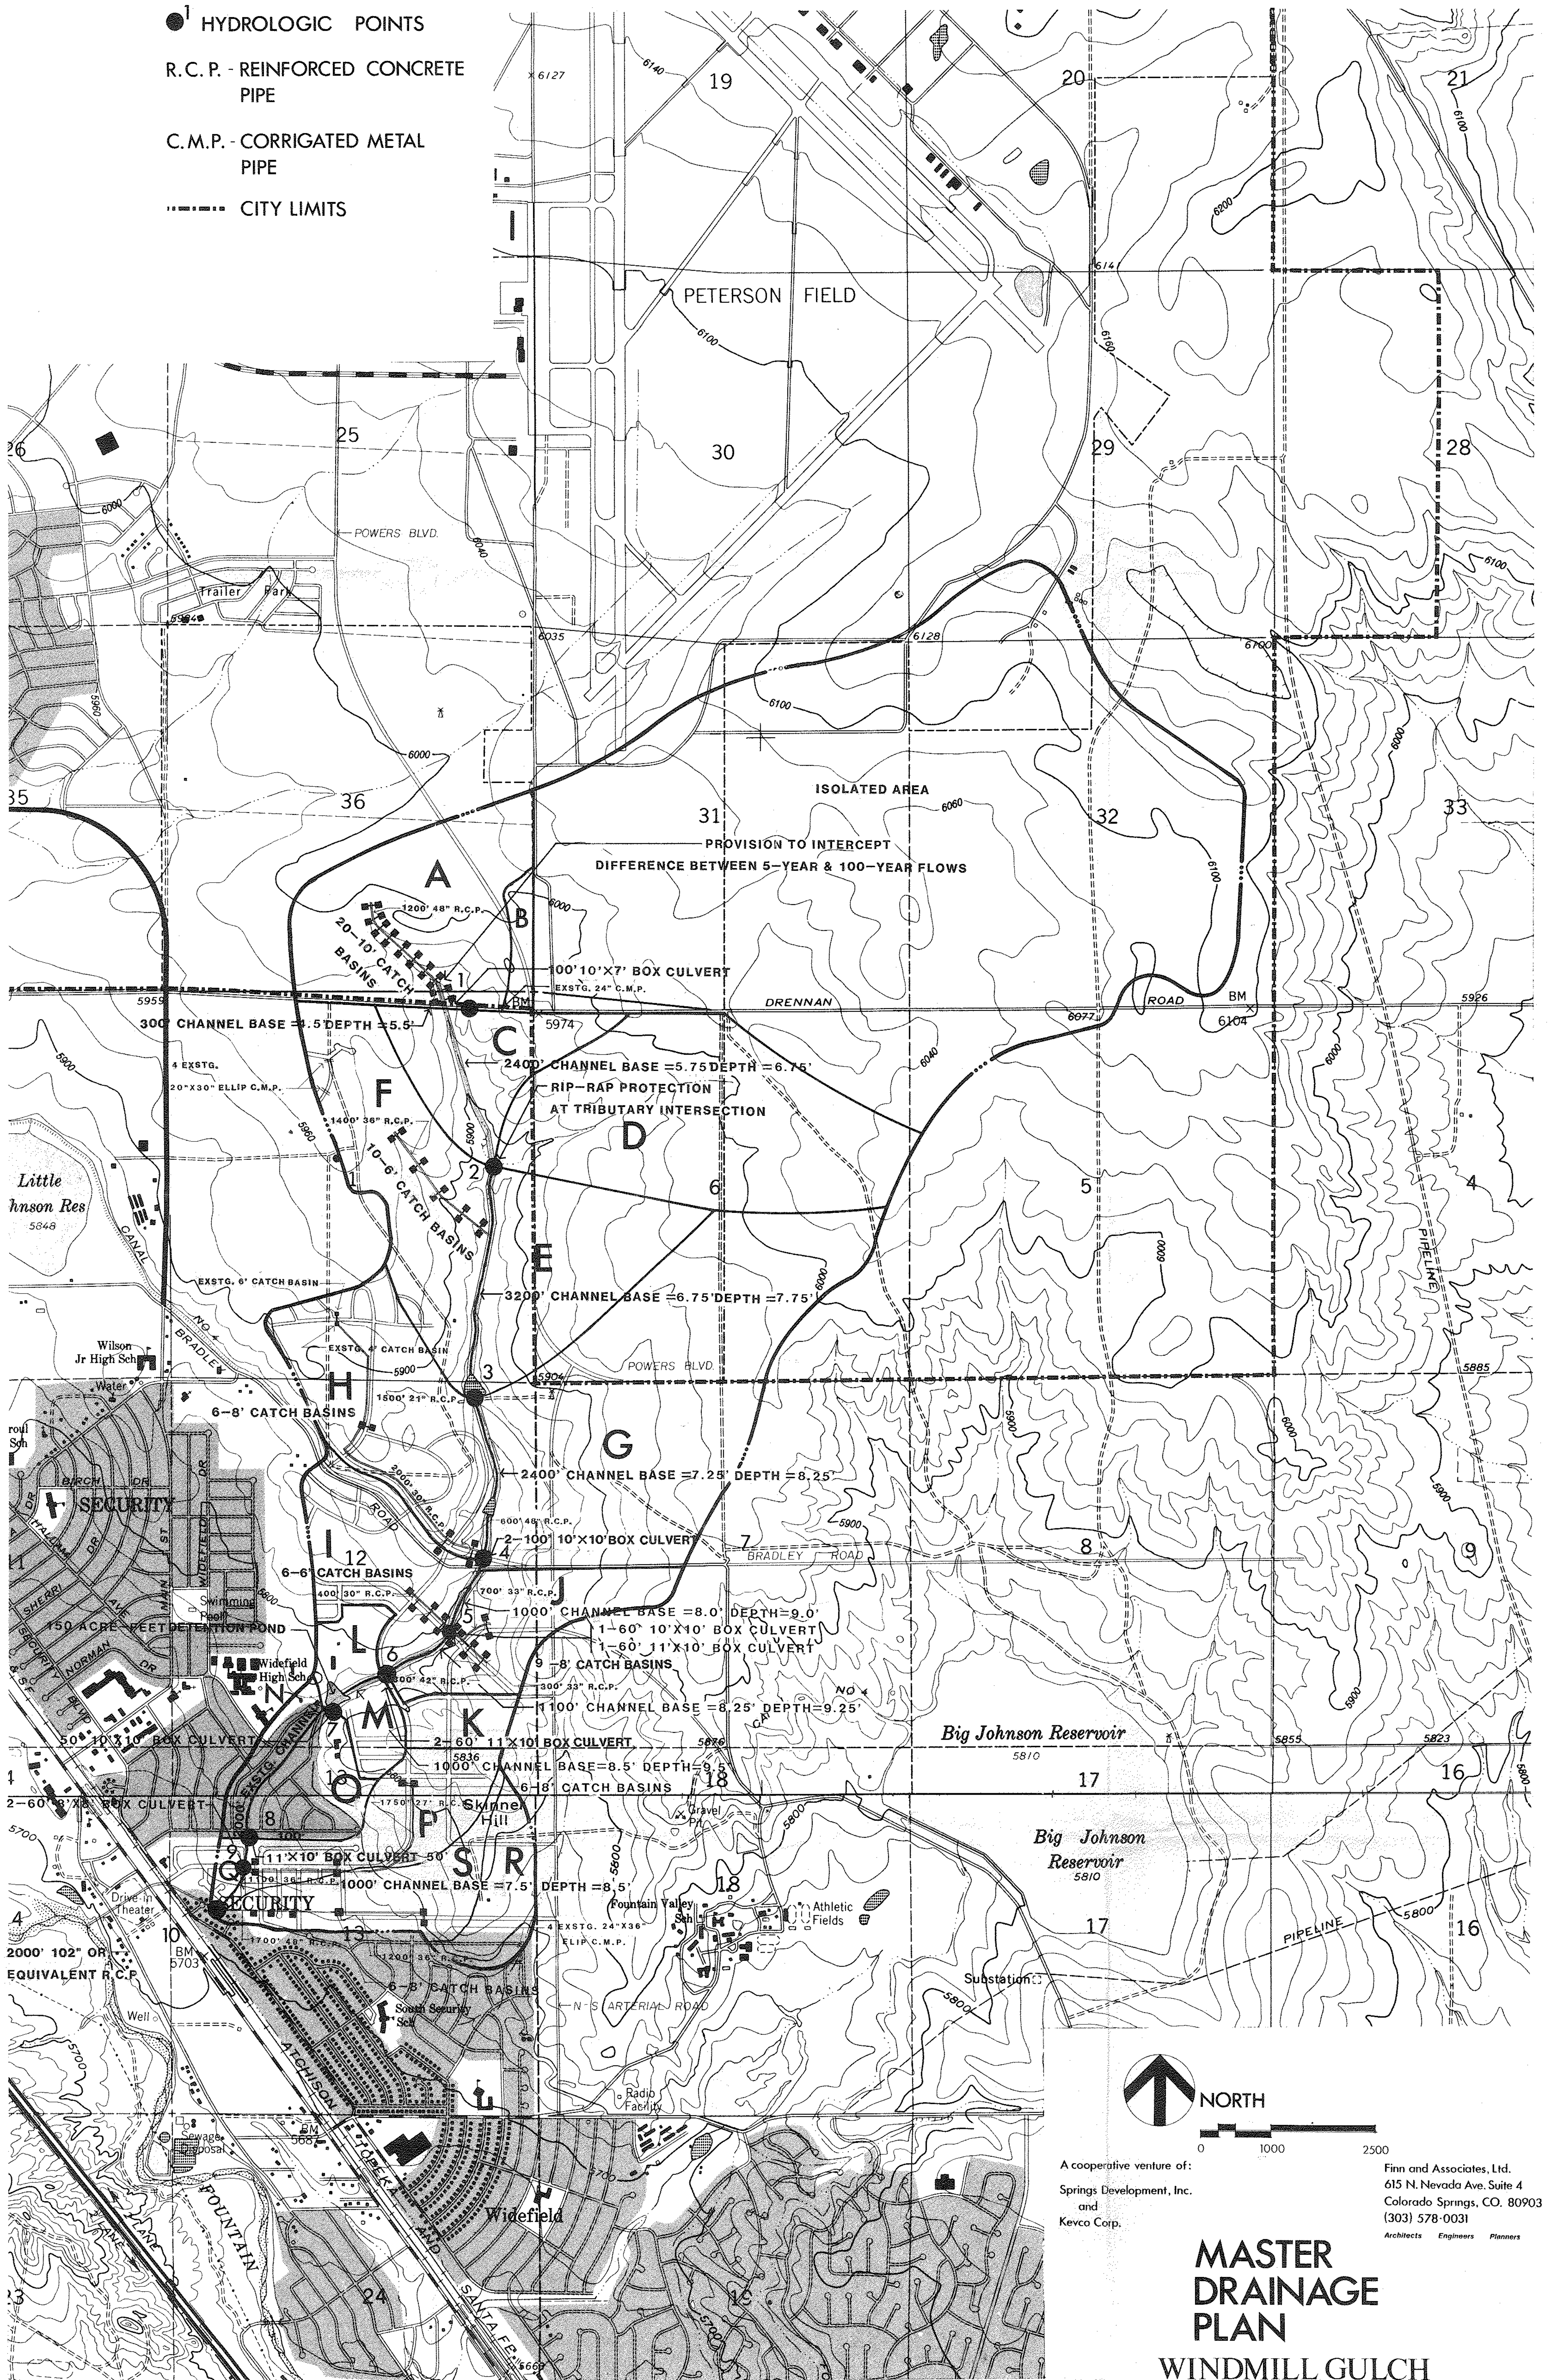

NORTH

0 1000 2500

A cooperative venture of:
Springs Development, Inc.
and
Kevco Corp.

Finn and Associates, Ltd.
615 N. Nevada Ave. Suite 4
Colorado Springs, CO. 80903
(303) 578-0031
Architects Engineers Planners

MASTER DRAINAGE PLAN WINDMILL GULCH

JOB NO. 84120

DATE 7/17/84
REVISED 11/16/84
REVISED 4/12/85

FILE NO. 176