


AUSTIN BLUFFS BRIDGE AT COTTONWOOD CREEK DRAINAGE BASIN MAP

FINAL DRAINAGE REPORT


APPROXIMATE LIMITS OF AREA BOUNDED BY AND TRIBUTARY TO MASTER DEVELOPMENT DRAINAGE PLAN FOR FAIRFAX AT BRIARGATE. SEE THAT PLAN FOR ALTERNATIVE DETENTION PONDS AND MAJOR FACILITIES PRELIMINARY DESIGN.

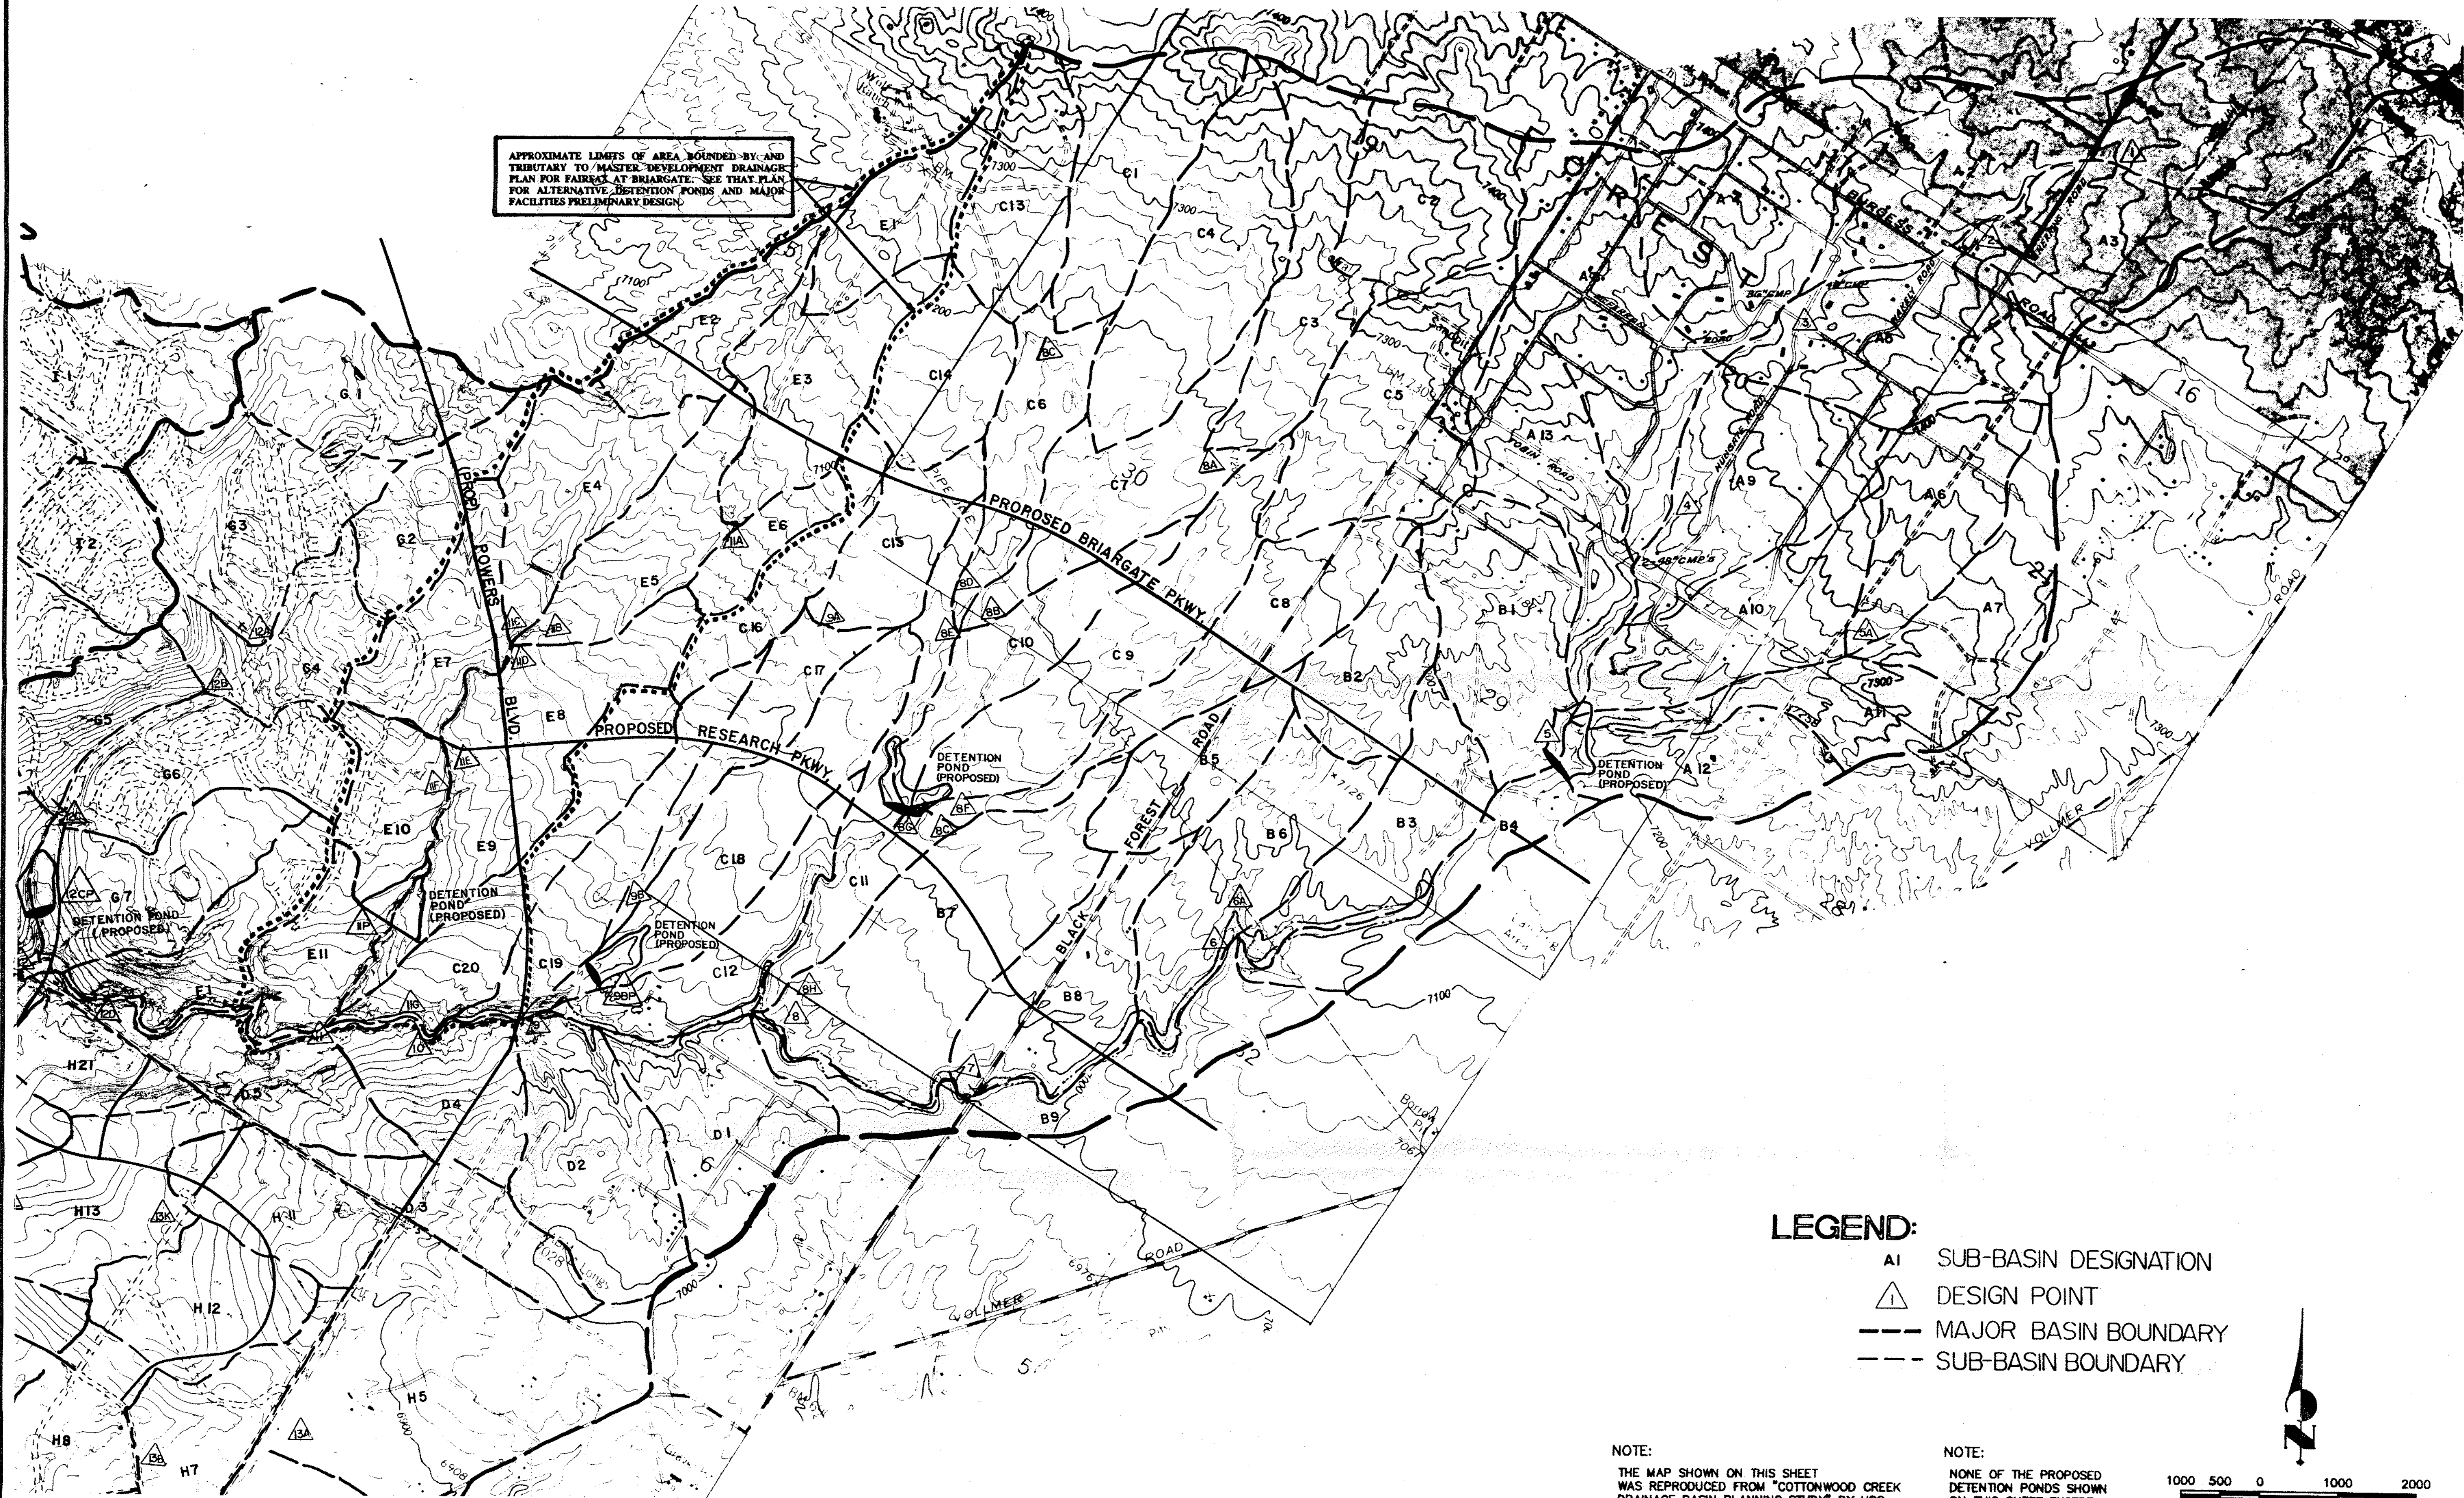

- LEGEND:**
- AI SUB-BASIN DESIGNATION
 - △ DESIGN POINT
 - MAJOR BASIN BOUNDARY
 - - - SUB-BASIN BOUNDARY

NOTE:
THE MAP SHOWN ON THIS SHEET WAS REPRODUCED FROM "COTTONWOOD CREEK DRAINAGE BASIN PLANNING STUDY" BY URS CONSULTANTS, 1040 SOUTH EIGHTH STREET, COLORADO SPRINGS, JUNE, 1994 AS REVISED AUGUST 1, 1994.

NOTE:
NONE OF THE PROPOSED DETENTION PONDS SHOWN ON THIS SHEET EXCEPT FOR THE CONSTRUCTED FAIRFAX POND WAS INCLUDED IN THE HEC-1 MODEL.

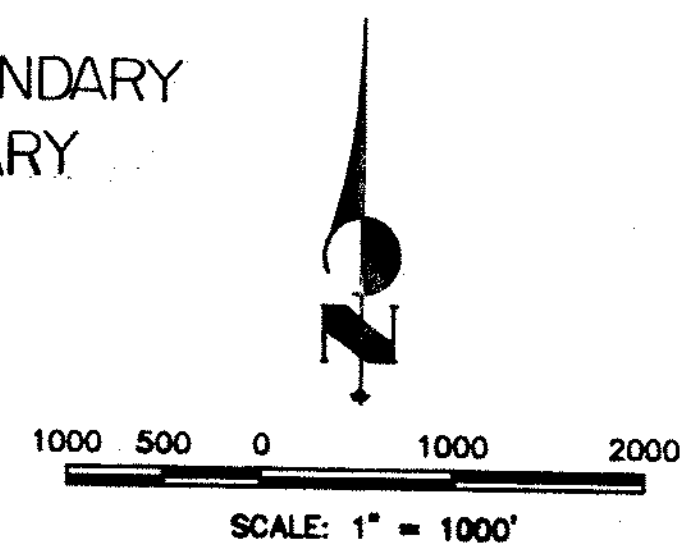

FILENAME: DATE: 8/6/97 XREF: NONE

<p>UNTIL SUCH TIME AS THESE DRAWINGS ARE APPROVED BY AGENCIES, AN ENGINEER, OR APPROVES THEIR USE ONLY FOR THE PURPOSES INTENDED BY WRITER AND/OR ORIGINATOR.</p>				
<p>48 HOURS BEFORE YOU DIG, CALL UTILITY LOCATORS</p>	<p>1-800-922-1987</p>			
<p>CITY OF COLORADO SPRINGS DEPT. OF UTILITIES GAS, ELECTRIC, WATER AND WASTEWATER</p>				
<p>JR Engineering, Ltd. 4685 North 30th Street Colorado Springs, Colorado 80919 (719) 596-2686 • FAX (719) 528-6613</p>				
	REVISION	BY	DATE	
SCALE 1"=1000'	NO.	DES. BY	DATE	DWN. BY
	8/8/97	VSF		DFS
AUSTIN BLUFFS BRIDGE AT COTTONWOOD CREEK		FINAL DRAINAGE REPORT		
SHEET 1 OF 1		DRAINAGE BASIN MAP		
JOB NO.		8715.71		