


PATH: X:\970000\ALL\871712\DRAWINGS\
 FILENAME: 87171252-300\DATE: 8/29/98 XREFS: NONE

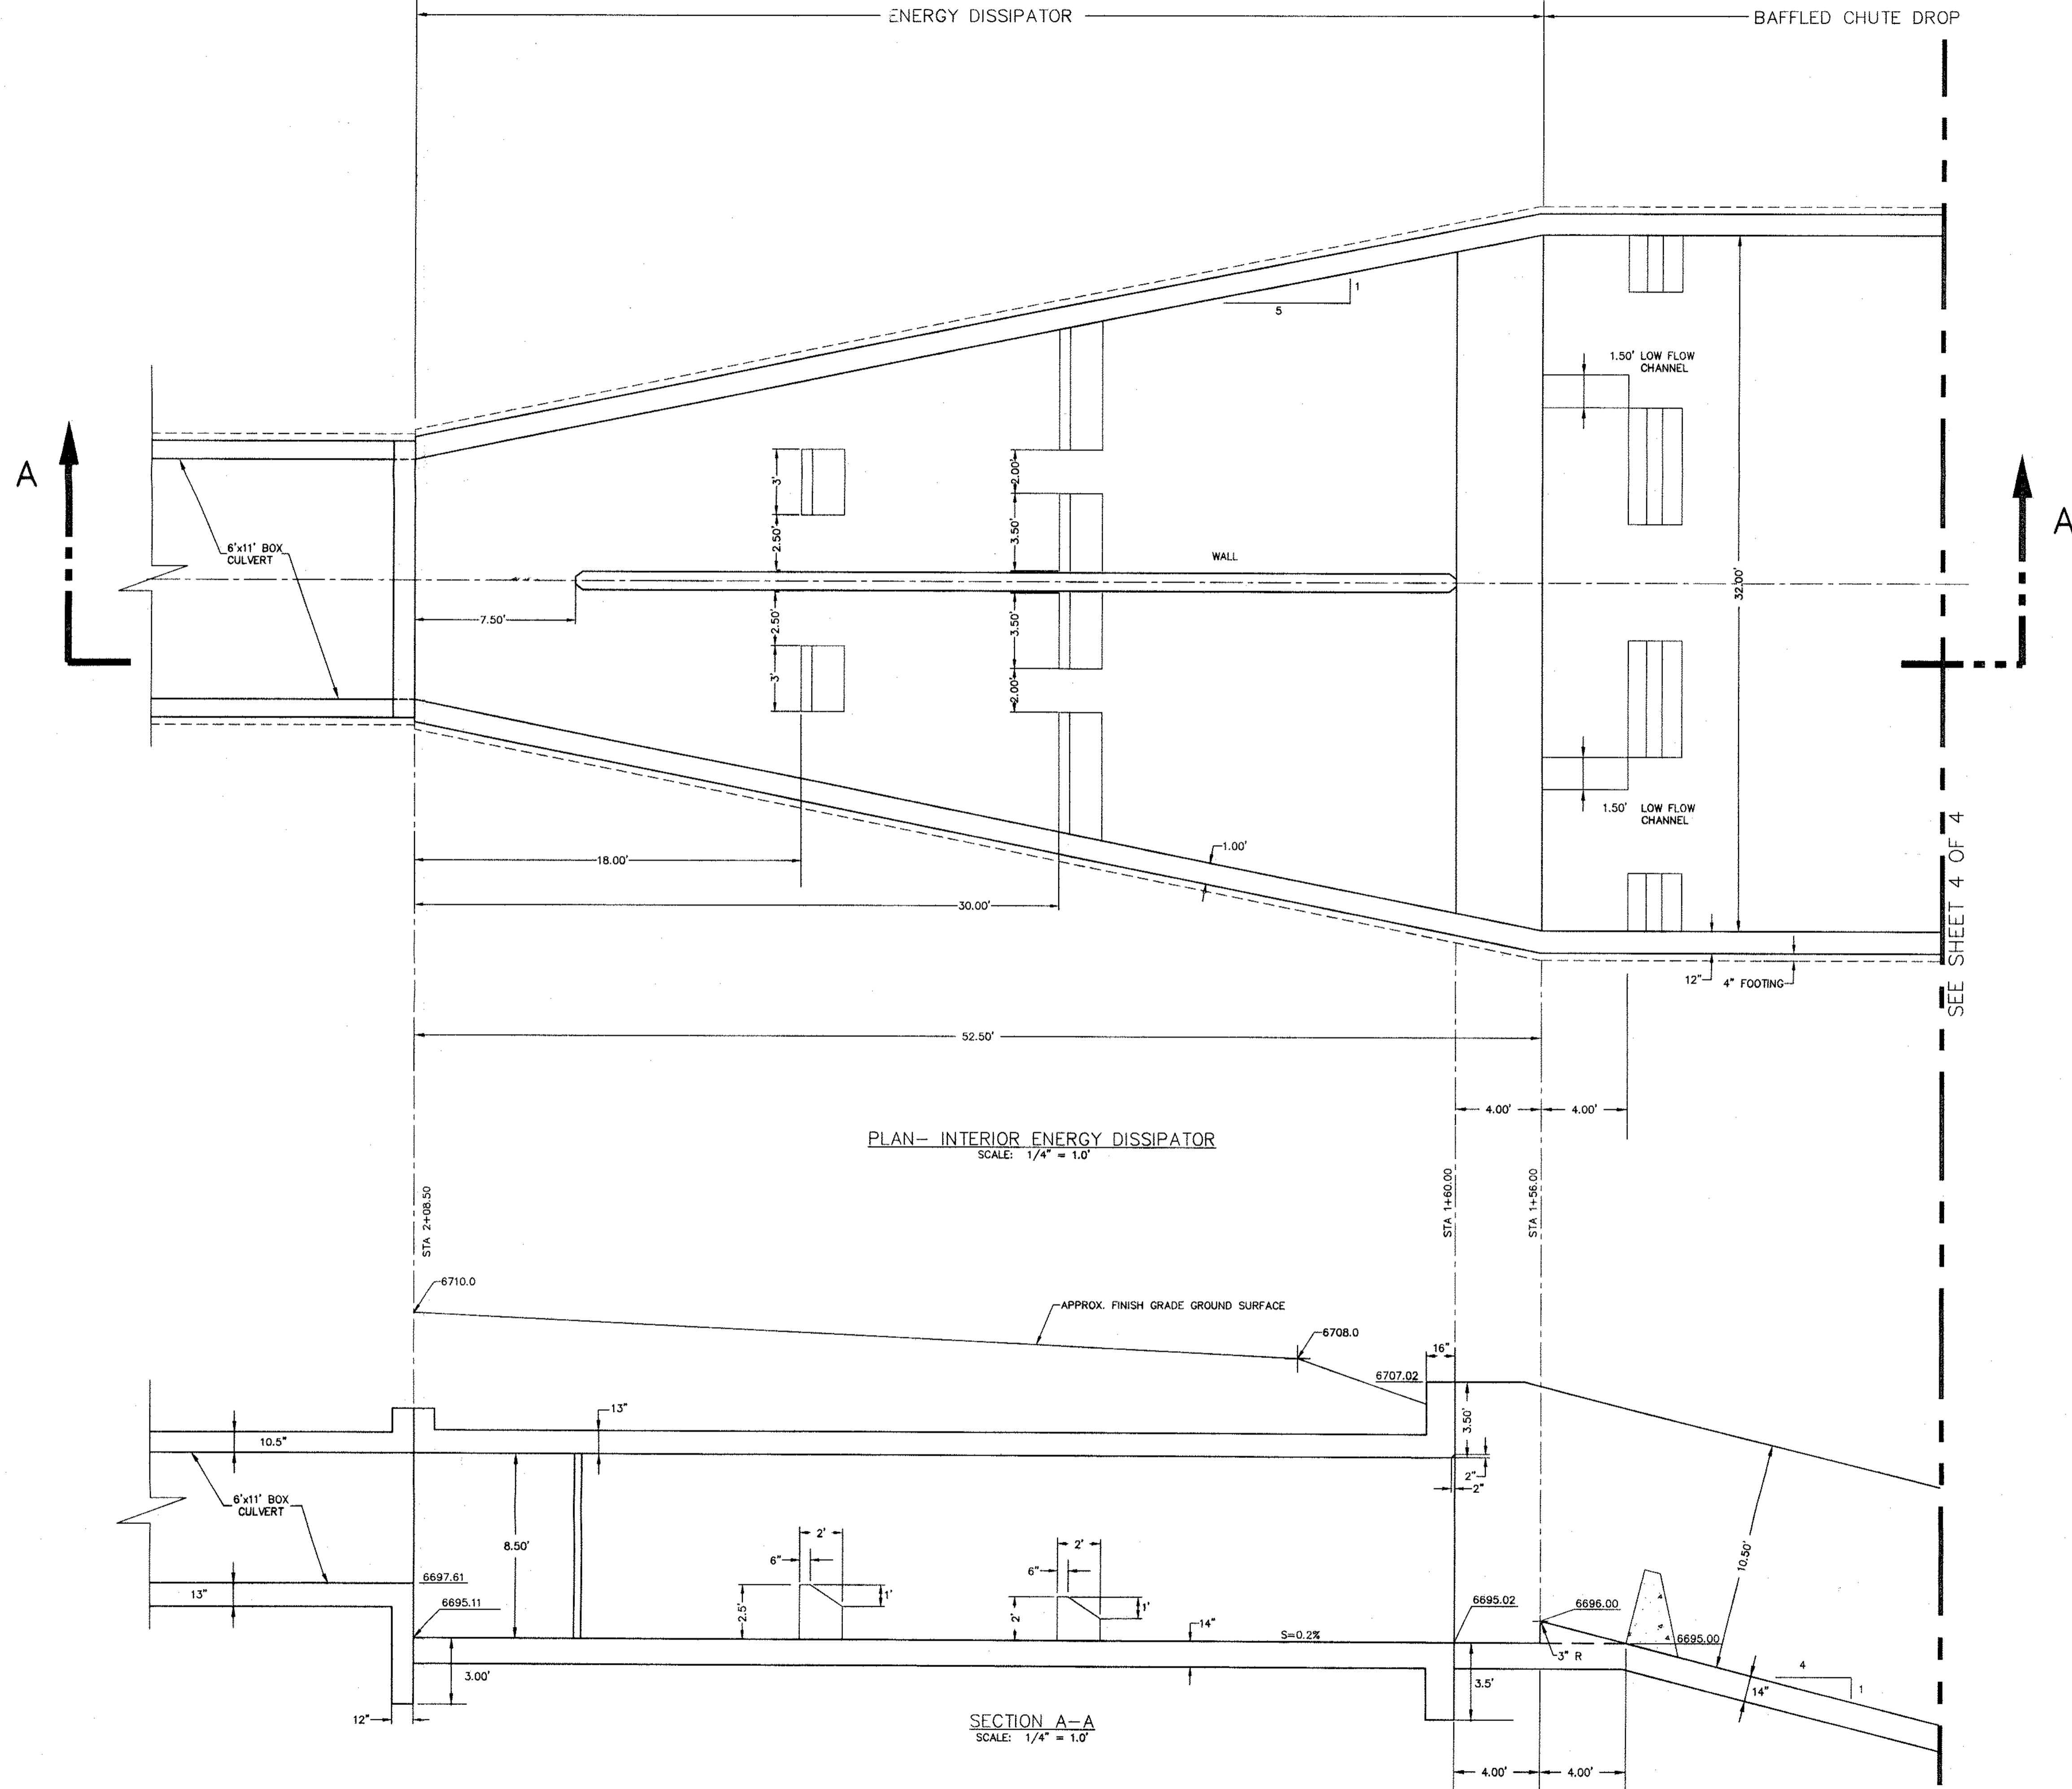

PLAN- INTERIOR ENERGY DISSIPATOR
 SCALE: 1/4" = 1.0'

SECTION A-A
 SCALE: 1/4" = 1.0'

SEE SHEET 4 OF 4

STANDARD DETAILS SHOWN WERE REVIEWED ONLY AS TO THEIR APPLICATION ON THIS PROJECT.

KYLE R. CAMPBELL, COLORADO P.E. #29794 DATE
 FOR AND ON BEHALF OF JR ENGINEERING, LTD.

UNTIL SUCH TIME AS THESE DRAWINGS ARE APPROVED BY THE APPROPRIATE REVIEWING AGENCIES, JR ENGINEERING, LTD. IS NOT BEING DESIGNATED BY THE PURPOSES DESIGNATED BY WRITTEN AUTHORIZATION.

48 HOURS BEFORE YOU DIG,
 CALL UTILITY LOCATORS
 1-800-922-1987
 CITY OF COLORADO SPRINGS DEPT. OF UTILITIES
 GAS, ELECTRIC, WATER AND WASTEWATER

JR Engineering, Ltd.
 4835 North 30th Street
 Colorado Springs, Colorado 80919
 (719) 593-2593 • FAX (719) 528-6613

SCALE	NO.	REVISION	BY	DATE
AUSTIN BLUFFS STORM SEWER OUTFALL	11/24/97		JRB	
STORM SEWER OUTFALL PLAN				
ENERGY DISSIPATOR				

SHEET 3 OF 4
 JOB NO. 8717.12

SCANNED