



PATH: K:\871090\A1\871712\DWG\871712.DWG DATE: 8/28/98 XREFS: NONE

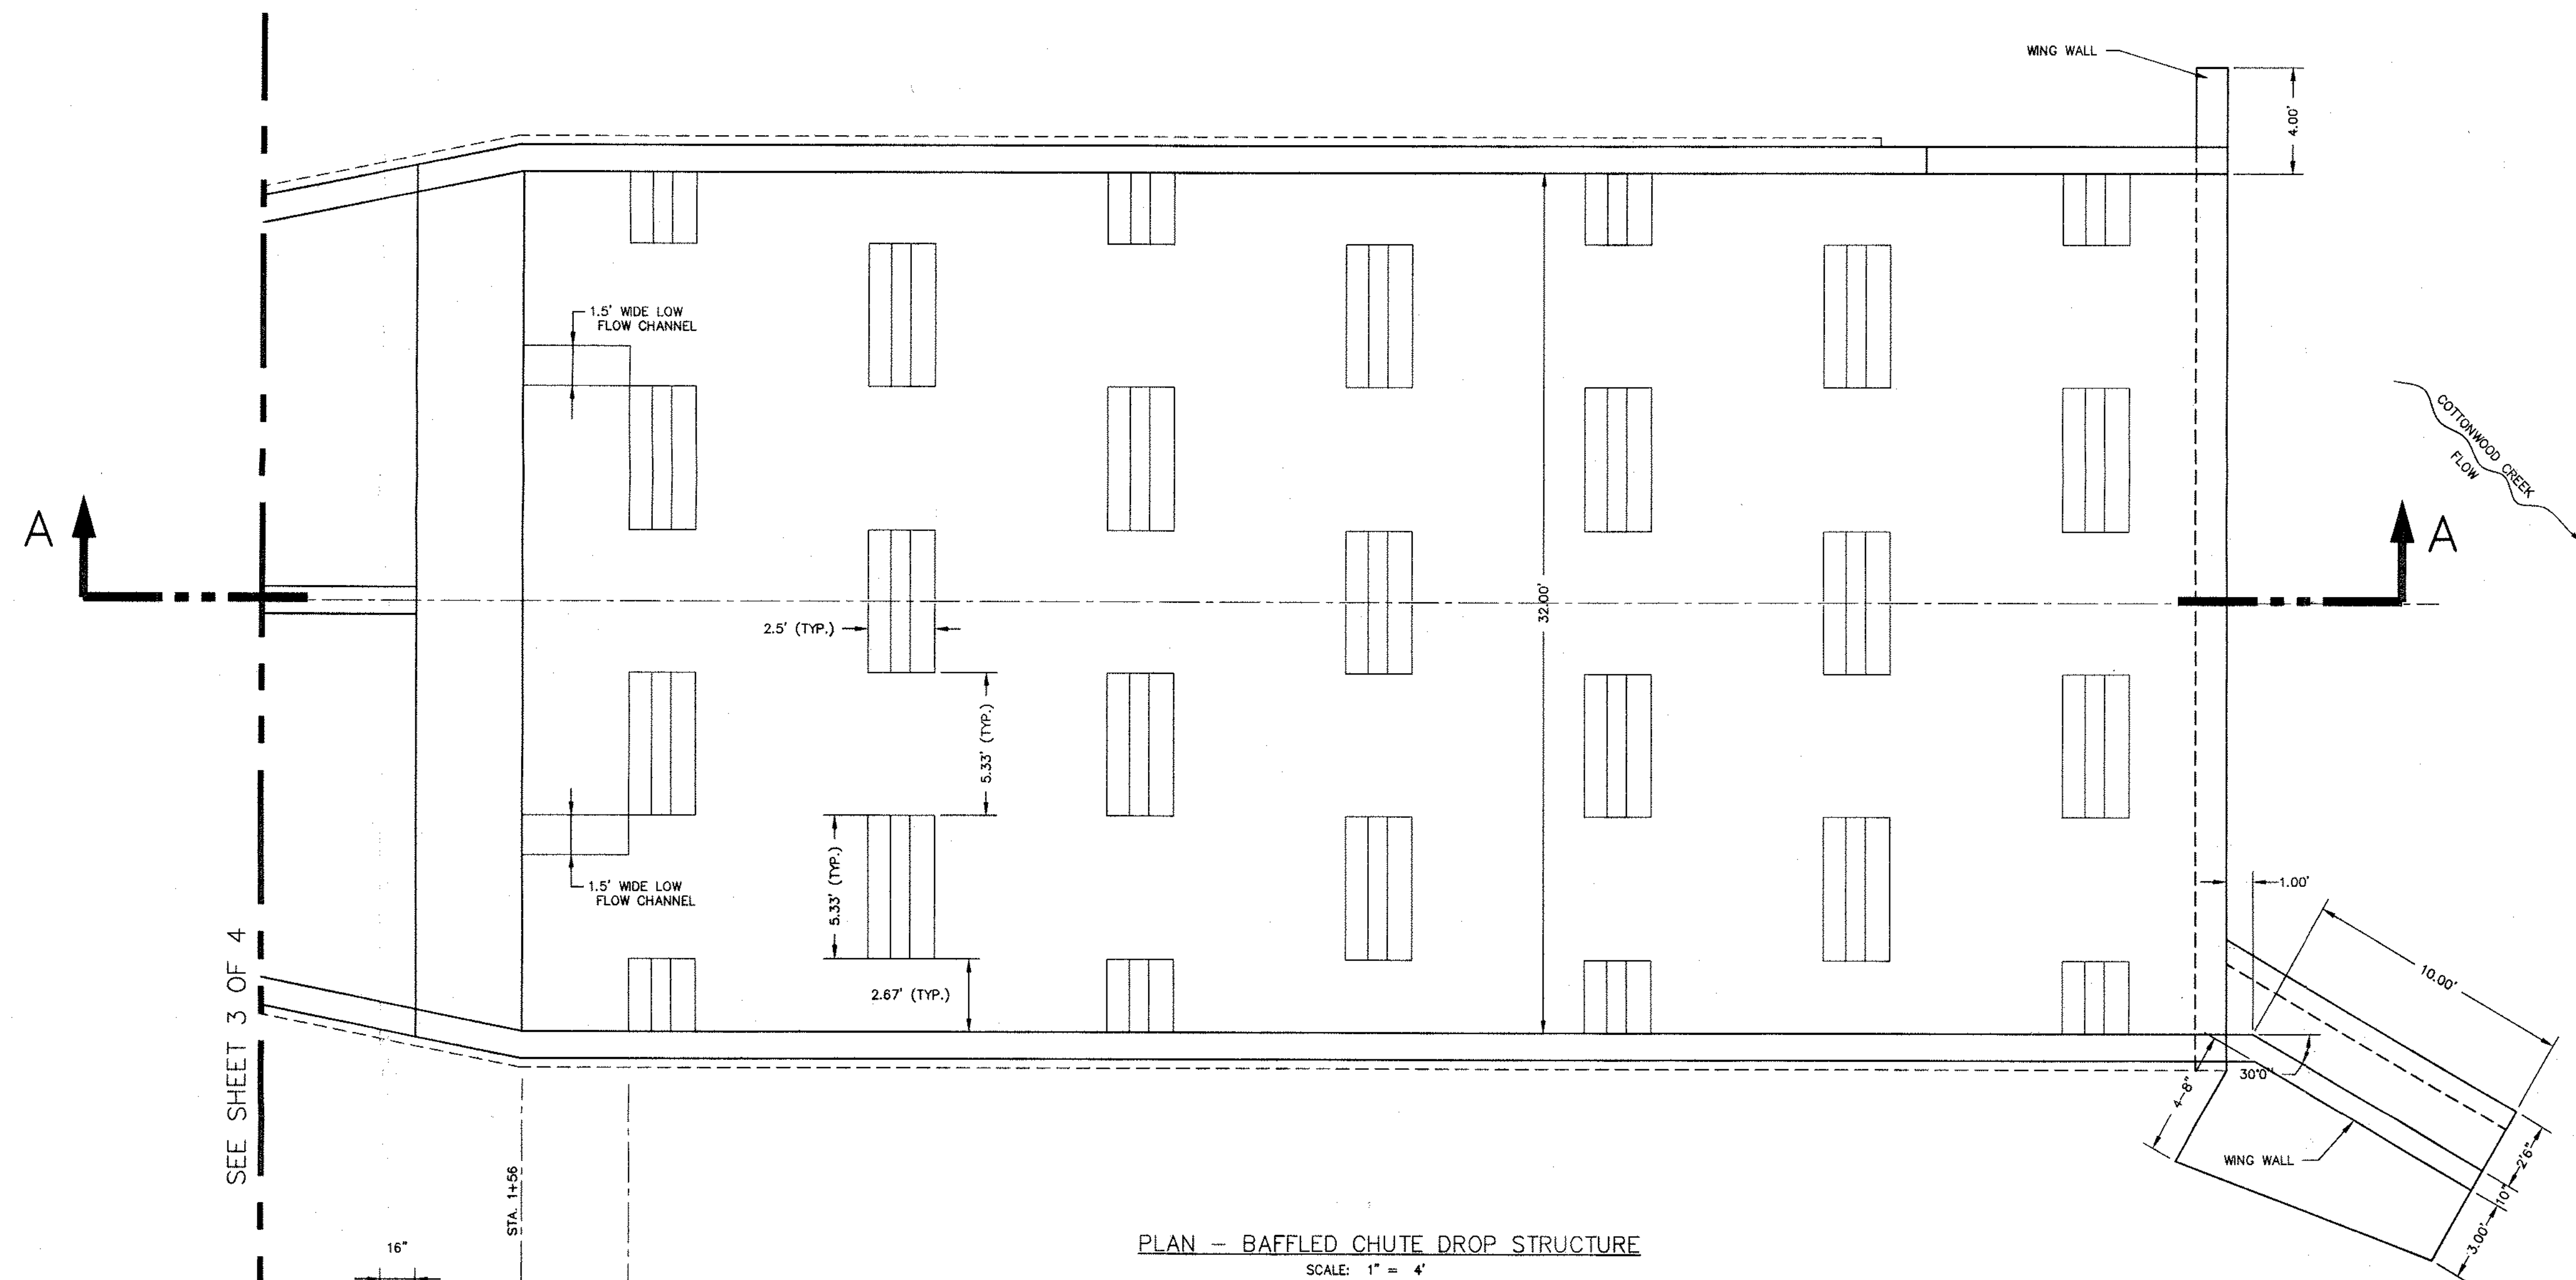

SEE SHEET 3 OF 4

PLAN - BAFFLED CHUTE DROP STRUCTURE  
SCALE: 1" = 4"

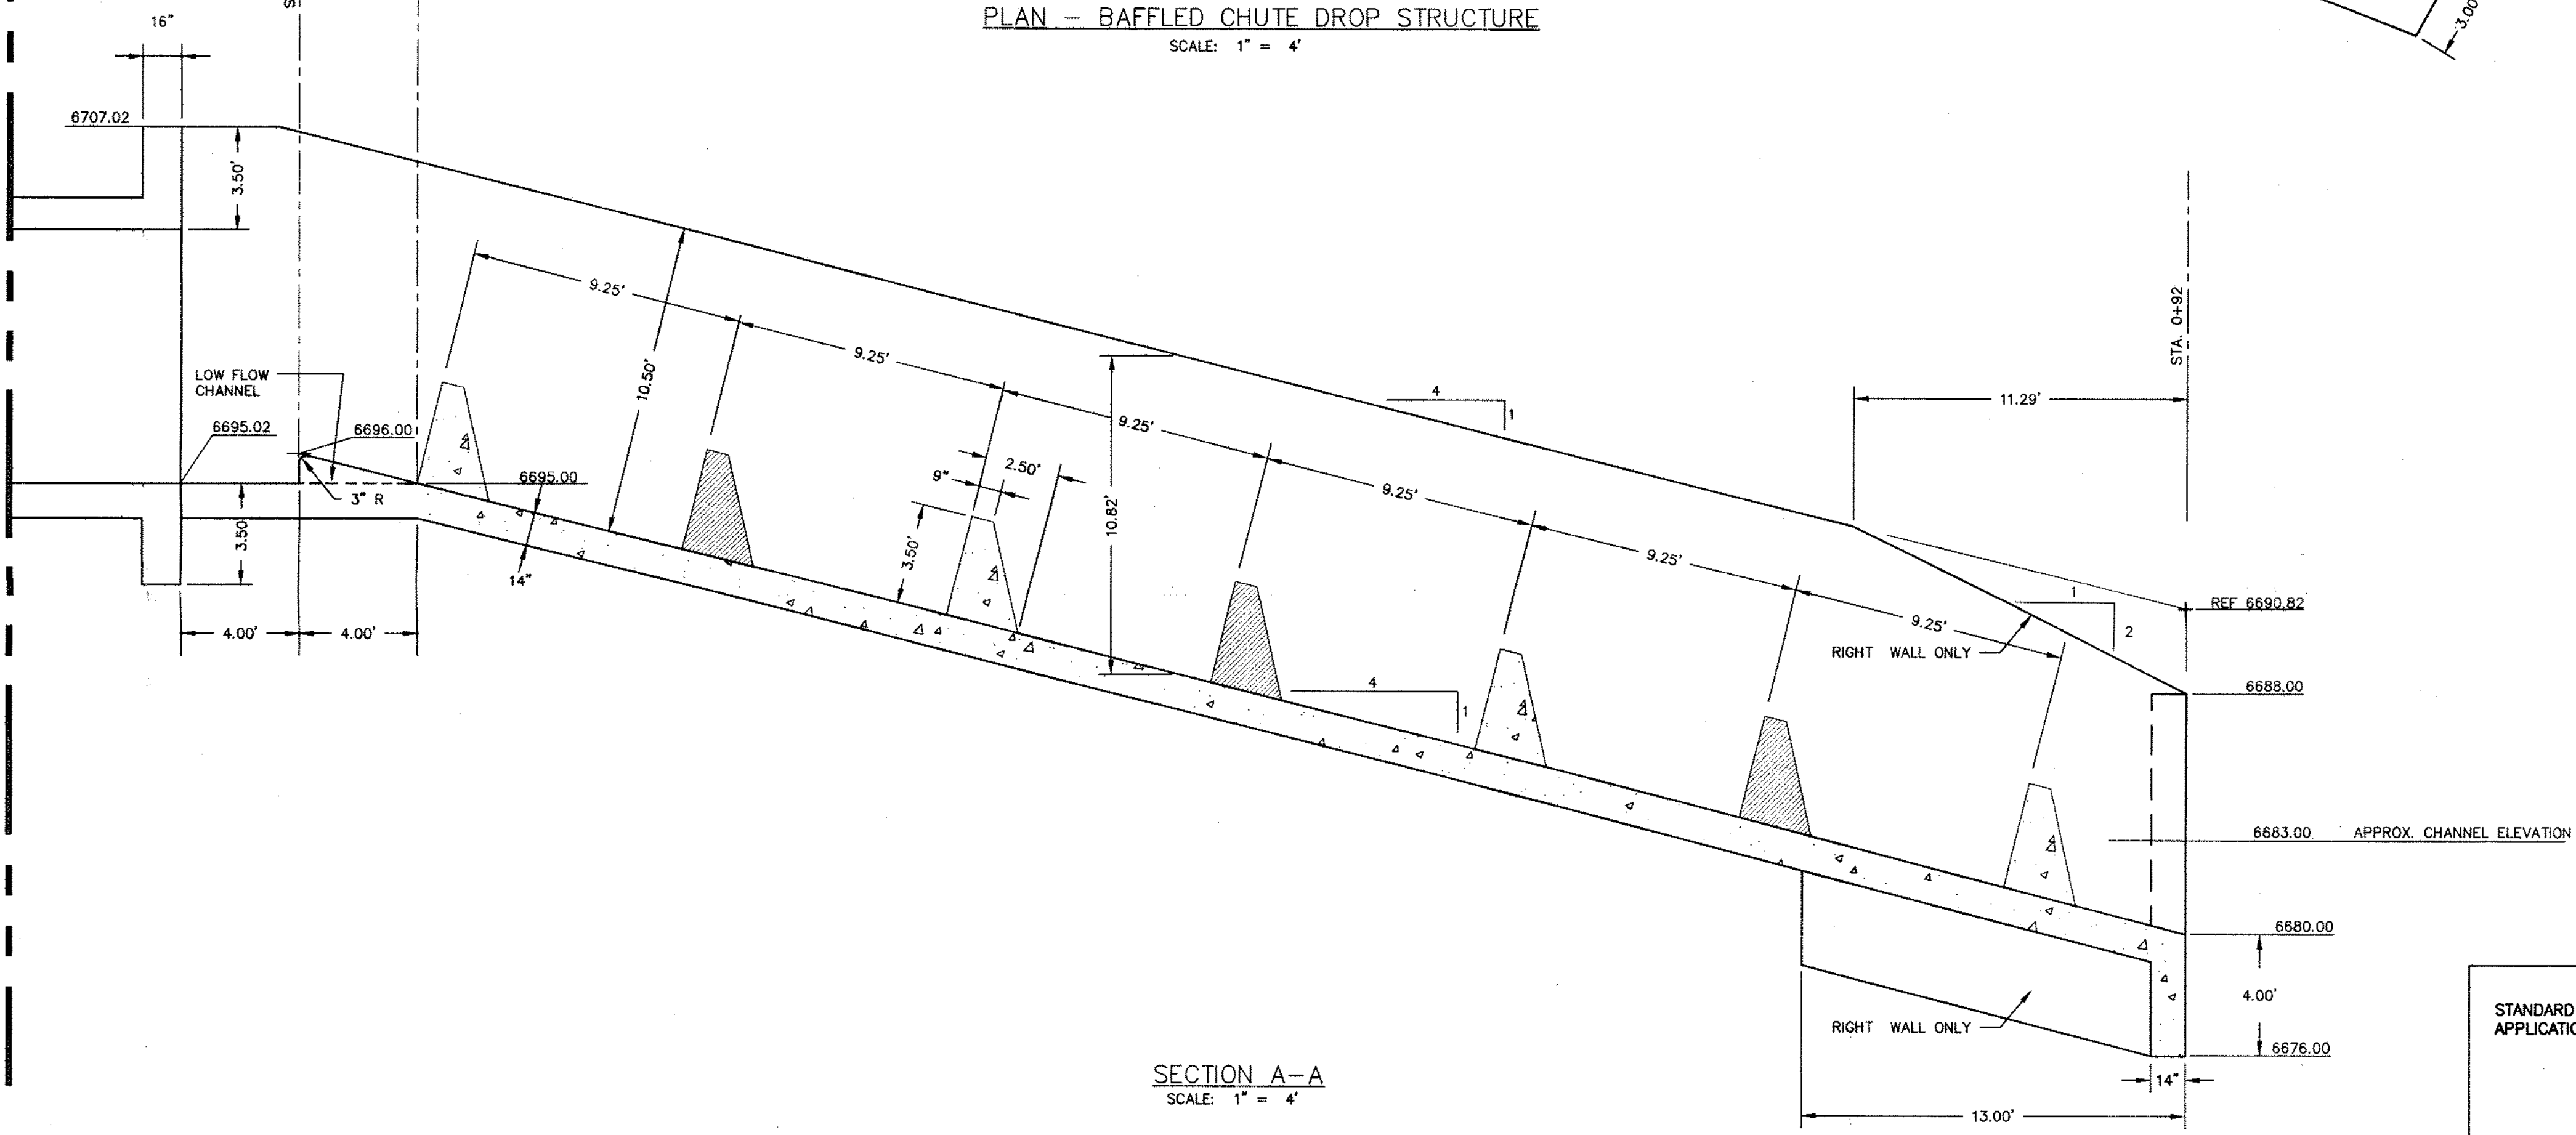

SECTION A-A  
SCALE: 1" = 4"

STANDARD DETAILS SHOWN WERE REVIEWED ONLY AS TO THEIR APPLICATION ON THIS PROJECT.

KYLE R. CAMPBELL, COLORADO P.E. #29794  
FOR AND ON BEHALF OF JR ENGINEERING, LTD. DATE

UNTIL SUCH TIME AS THESE DRAWINGS ARE APPROVED BY THE CITY OF COLORADO SPRINGS, APPROVES THEIR USE ONLY FOR THE PURPOSES DESIGNATED BY WRITTEN AUTHORIZATION.

48 HOURS BEFORE YOU DIG,  
CALL UTILITY LOCATORS  
1-800-922-1987  
CITY OF COLORADO SPRINGS DEPT. OF UTILITIES  
GAS, ELECTRIC, WATER AND WASTEWATER

**JR** Engineering, Ltd.  
4935 North 30th Street  
Colorado Springs, Colorado 80919  
(719) 693-2593 • FAX (719) 528-6613

NO.	DATE	REVISION	BY	DATE
1	11/24/97		JRB	
2				
3				
4				

SCALE	DATE	DES. BY	CHK. BY	DWN. BY
1" = 4'	11/24/97	JRB		JAC

AUSTIN BLUFFS STORM SEWER OUTFALL	
BAFFLED CHUTE DROP STRUCTURE	DETAIL SHEET

SHEET 4 OF 4
JOB NO. 8717.12

SCANNED