


# CENTENNIAL BLVD. IMPROVEMENT DISTRICT DRAINAGE PLAN

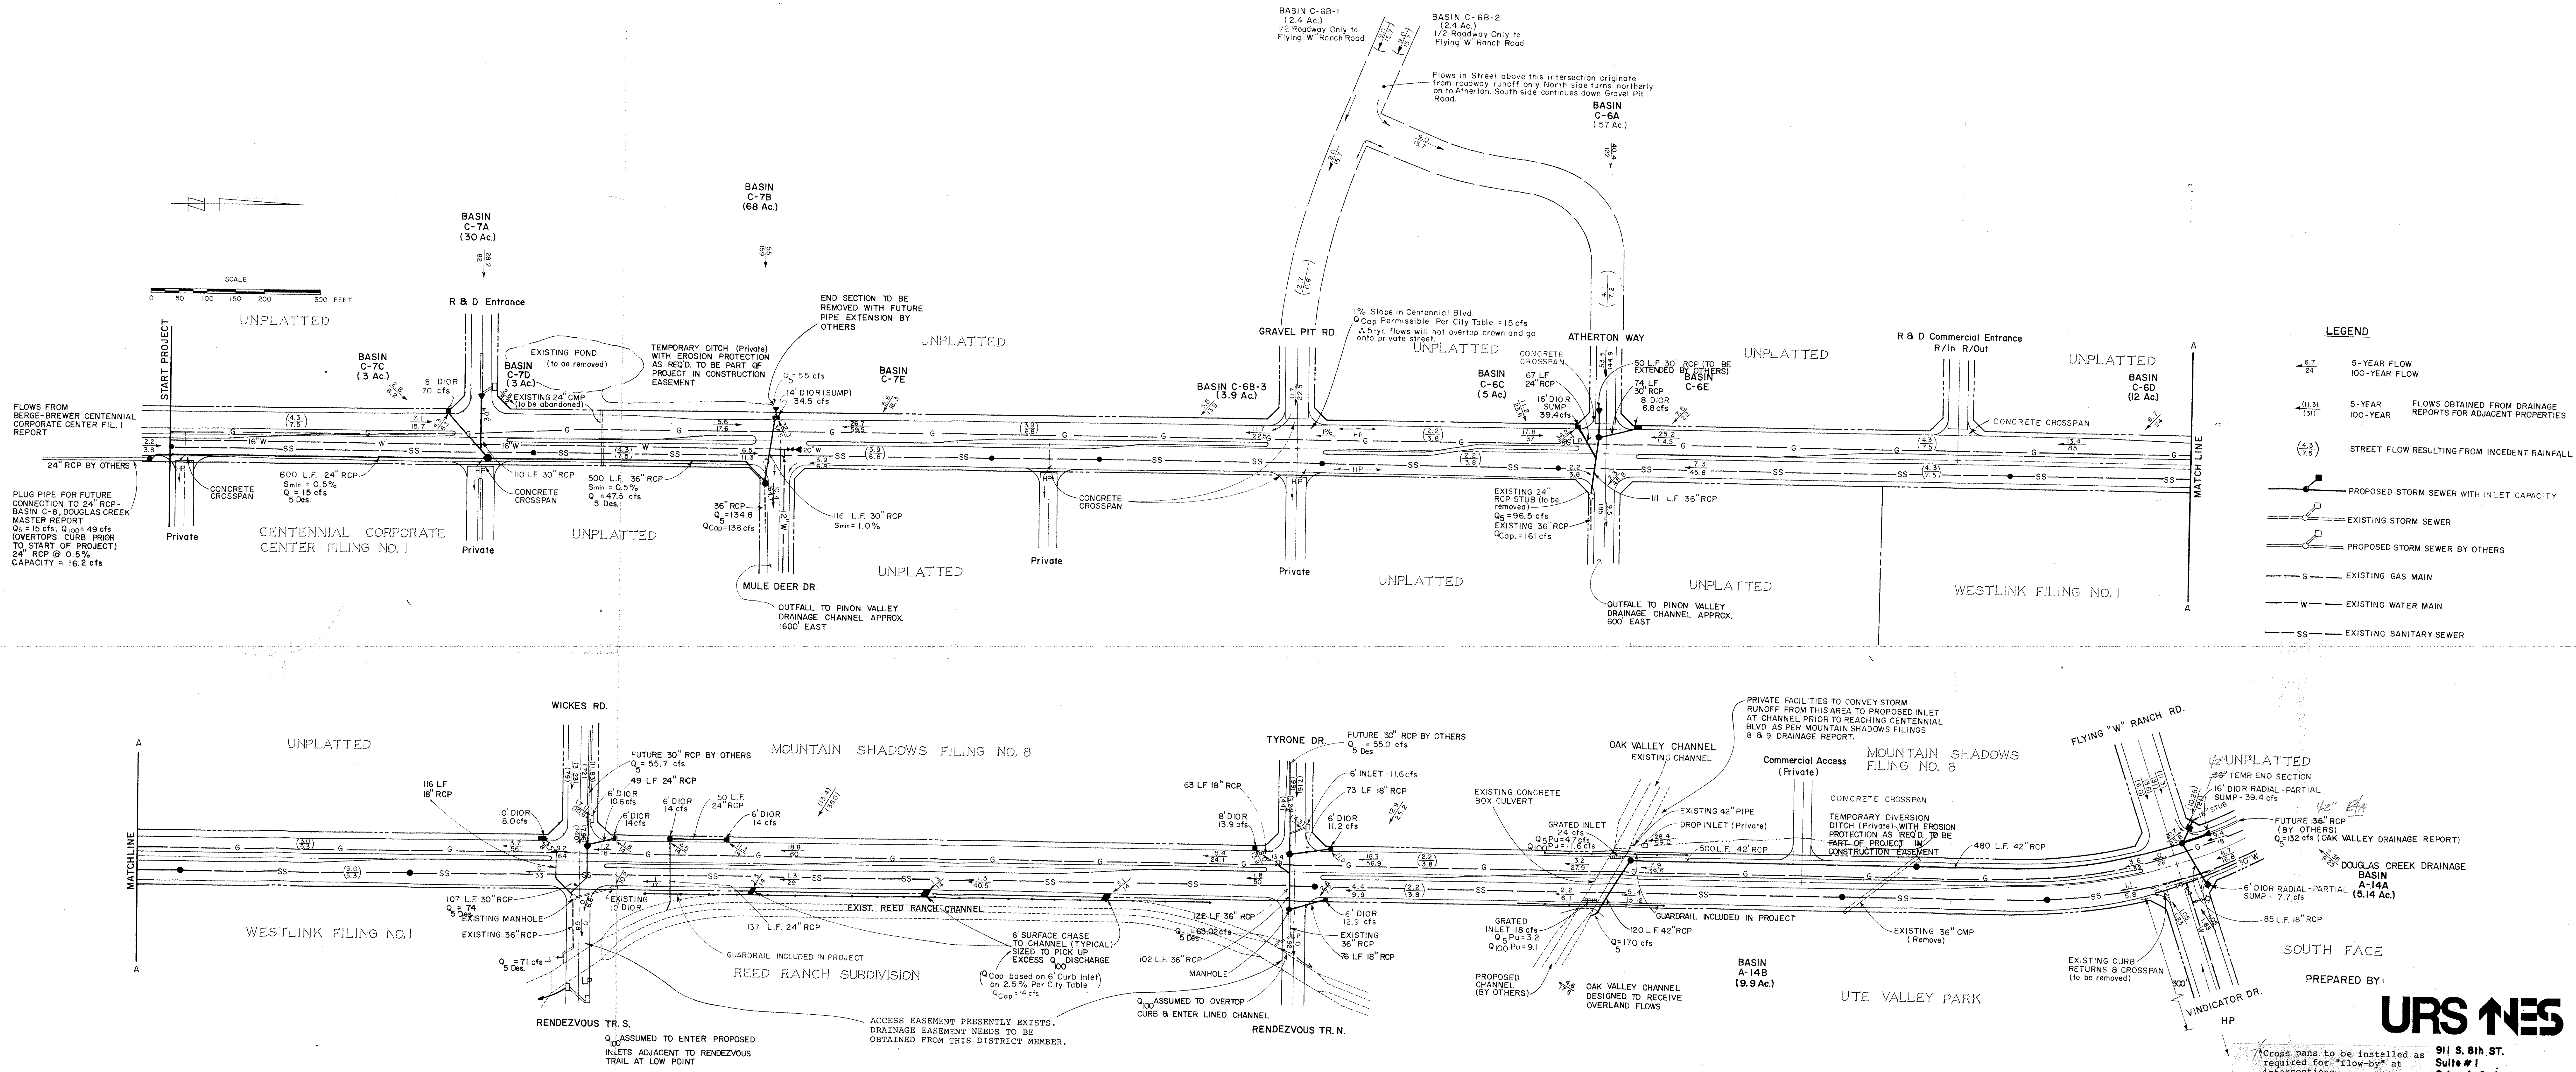

- LEGEND**
- ← 6.7/24 → 5-YEAR FLOW
  - ← 11.3/31 → 100-YEAR FLOW
  - ← 4.3/7.5 → STREET FLOW RESULTING FROM INCIDENT RAINFALL
  - PROPOSED STORM SEWER WITH INLET CAPACITY
  - EXISTING STORM SEWER
  - PROPOSED STORM SEWER BY OTHERS
  - G— EXISTING GAS MAIN
  - W— EXISTING WATER MAIN
  - SS— EXISTING SANITARY SEWER

PREPARED BY:  
**URS | NES**  
911 S. 8th ST.  
Suite #1  
Colorado Springs, CO.  
80906  
(303) 634-6699

REVIS: 7-12-85