
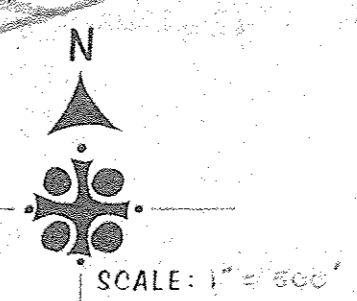


CHANDELLE

DRAINAGE PLAN

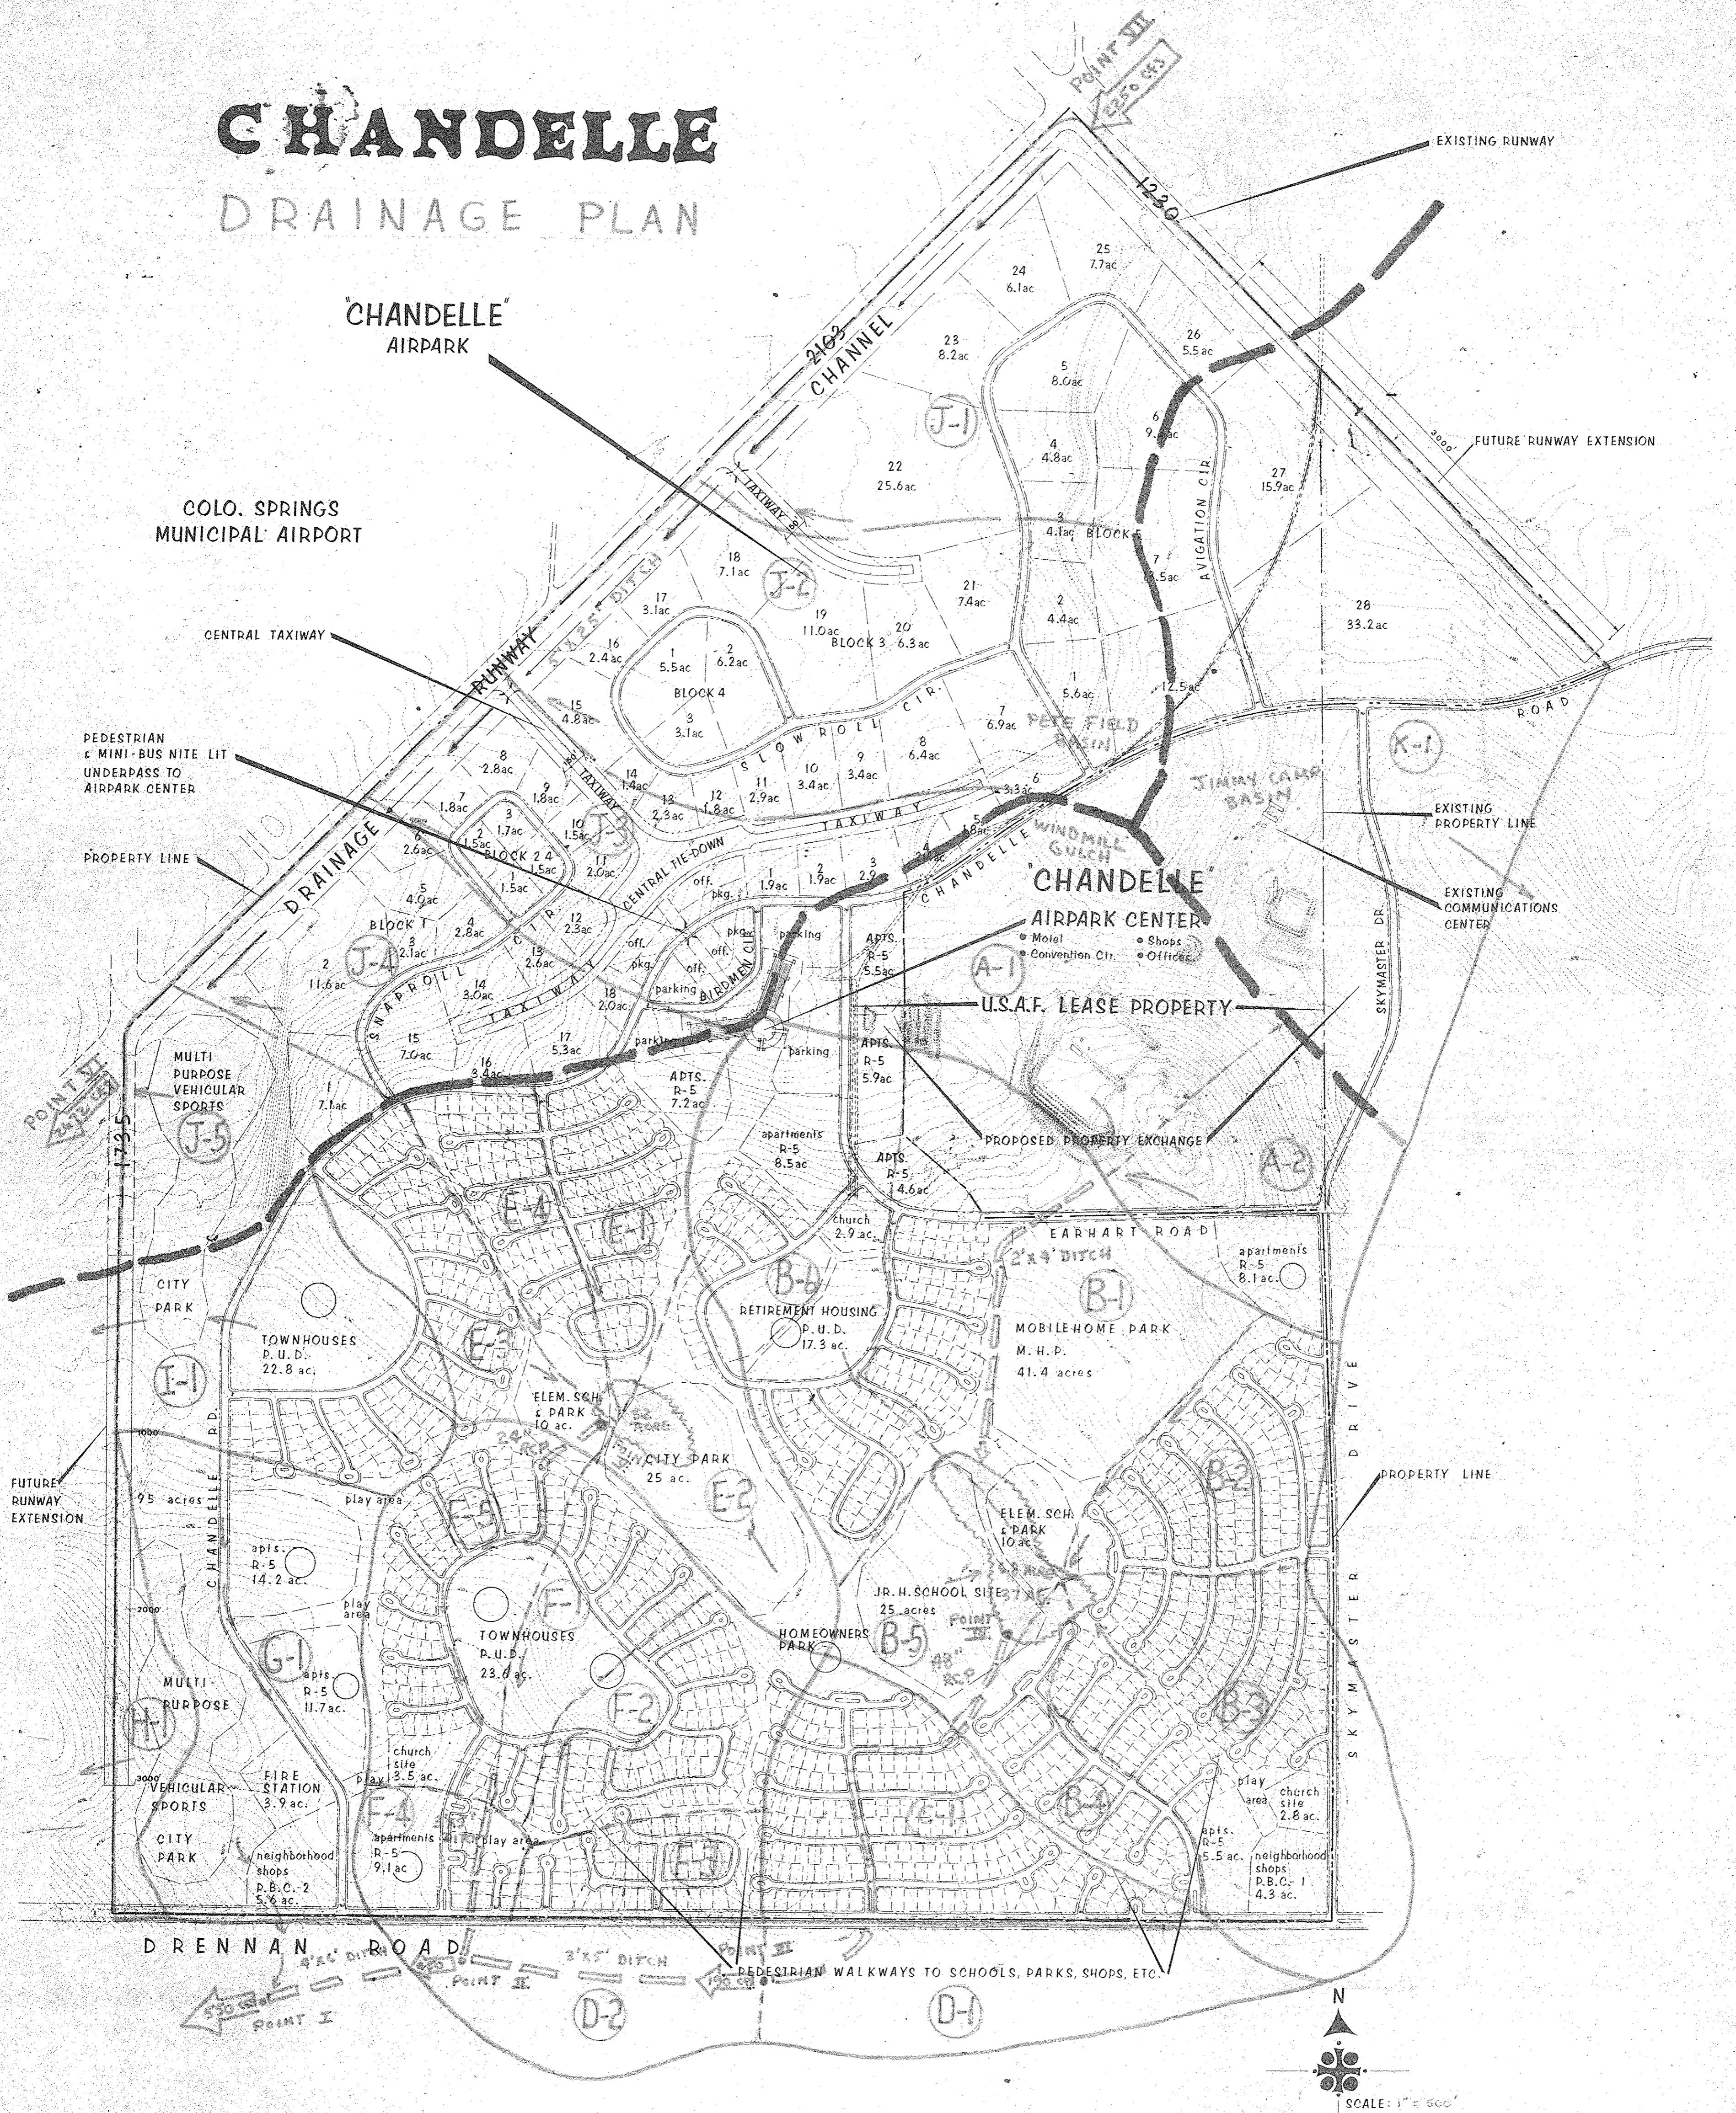

G. J. WEISS
P.E. - 4124