

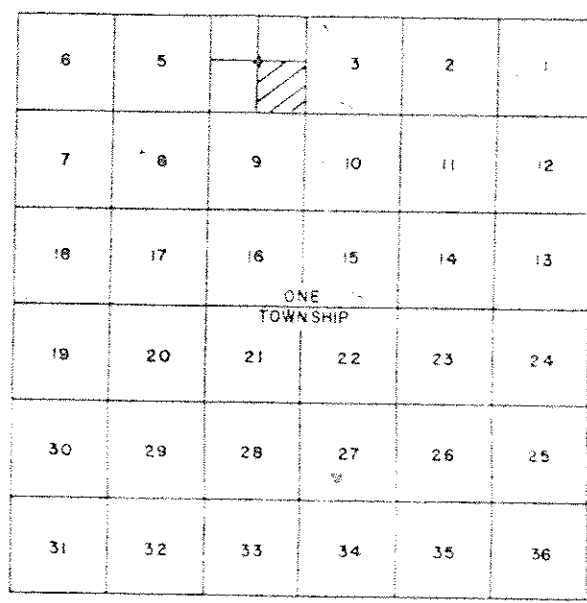


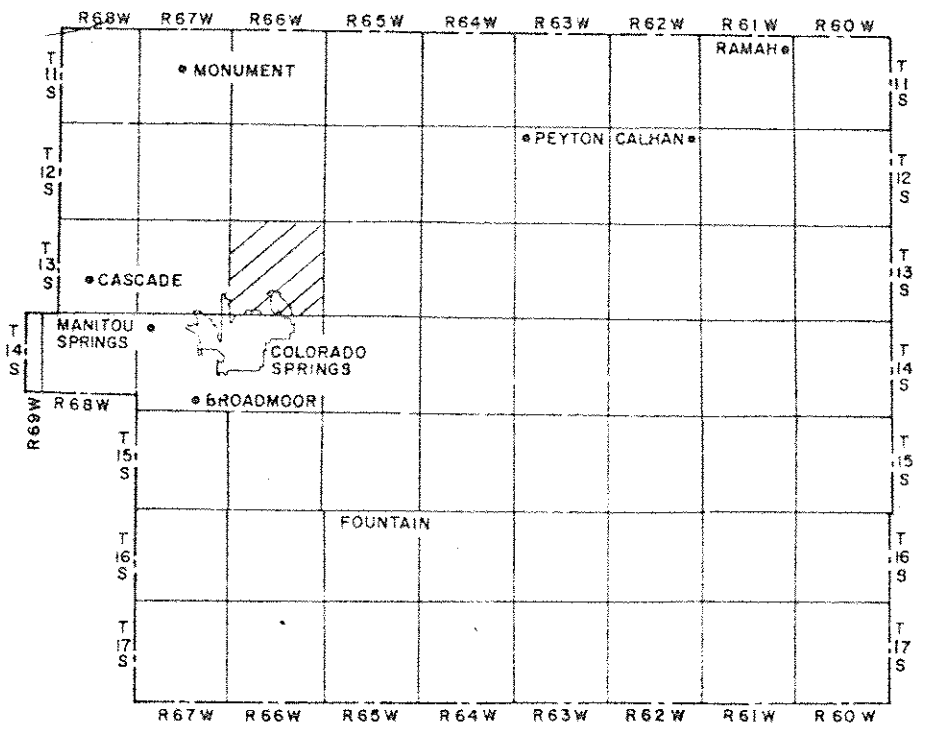


EL PASO COUNTY
COLORADO
ASSESSOR'S OFFICE
MAPPING DEPT.

ADJOINING
63043

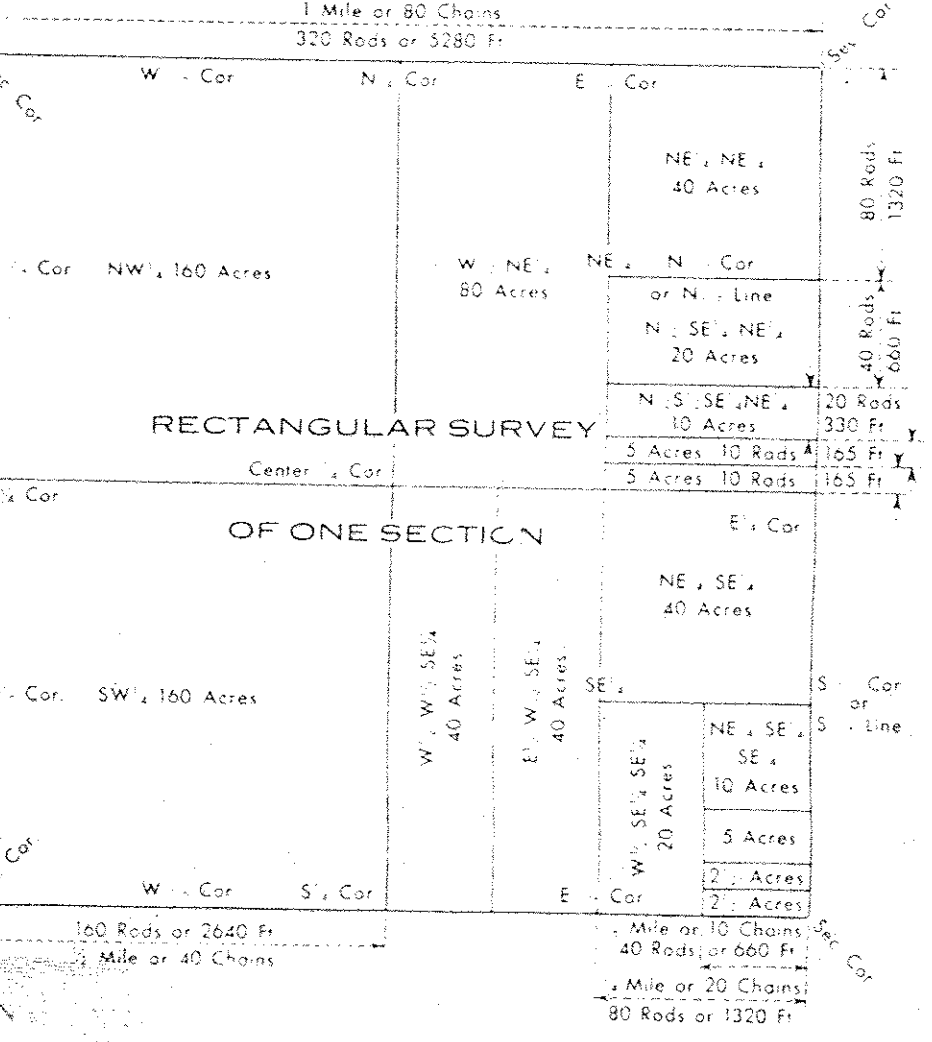

REVISED
6/79
9/80
9/82
12/84
12/85
12/86
12/87

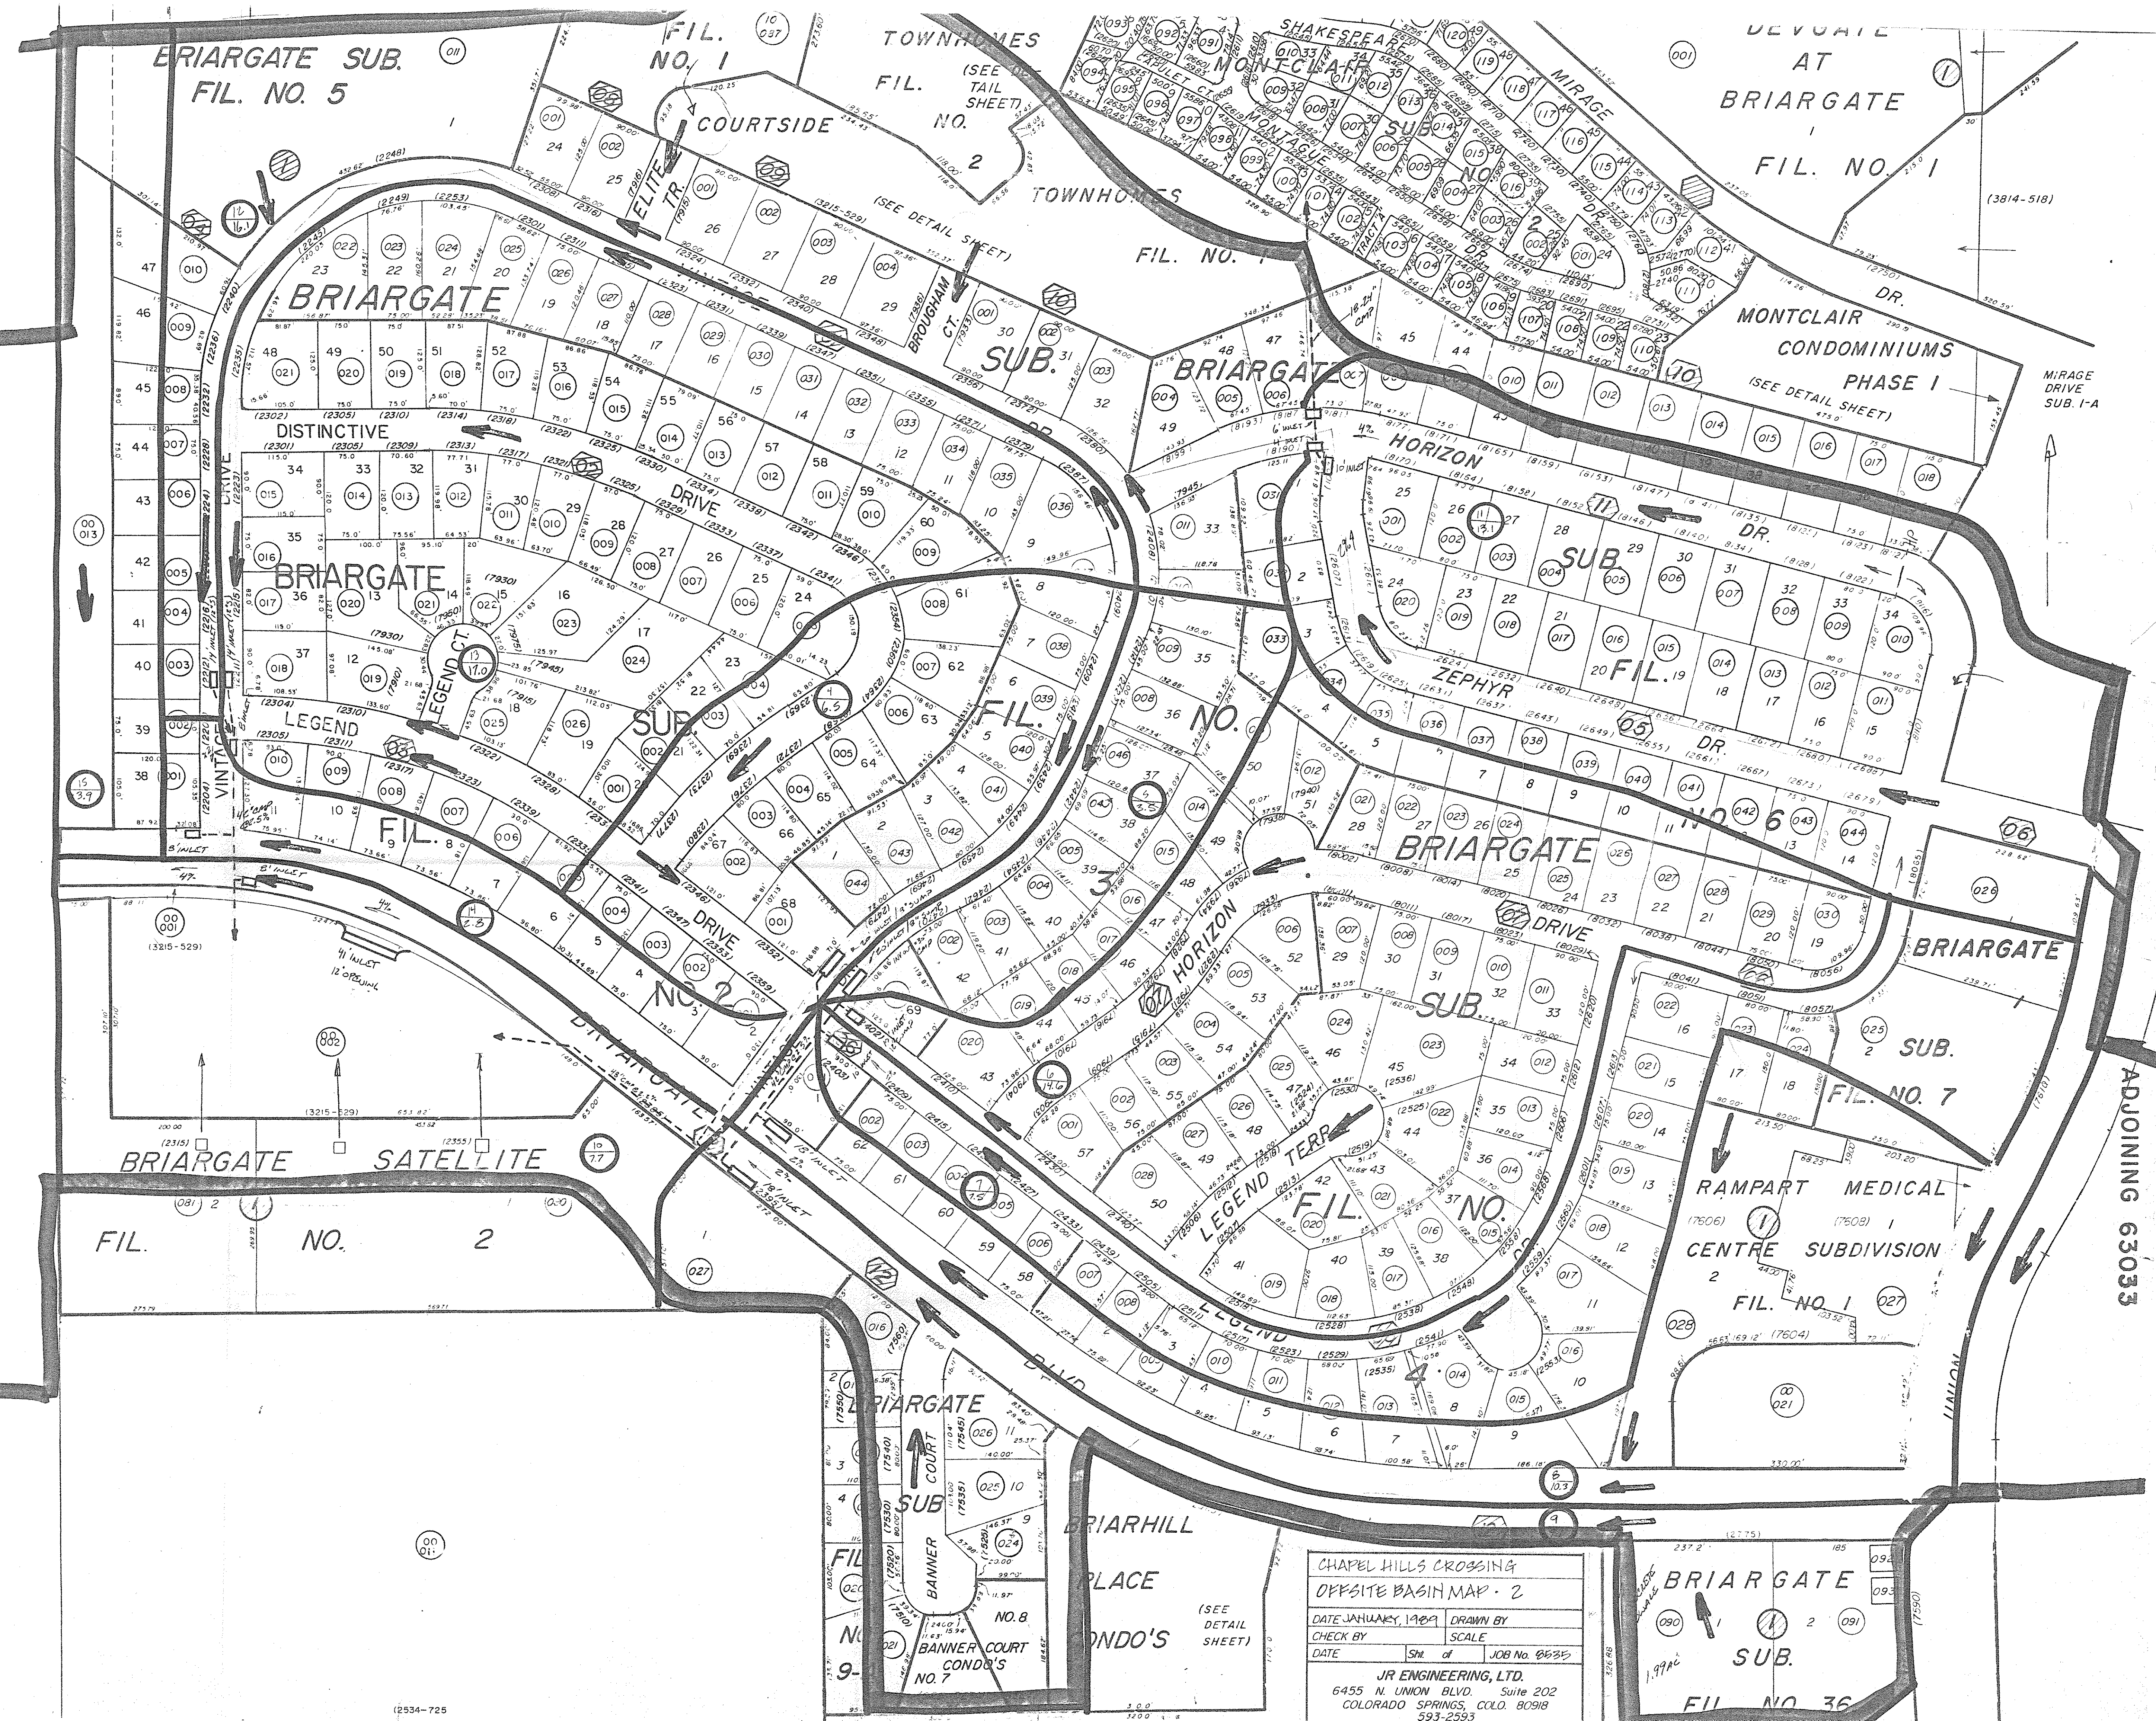

CHAPEL HILLS CROSSING
OFFSITE BASIN MAP - 2
DATE JANUARY, 1989 DRAWN BY
CHECK BY SCALE
DATE SH. of JOB No. 0635
JR ENGINEERING, LTD.
6455 N. UNION BLVD., Suite 202
COLORADO SPRINGS, CO. 80918
593-2593

BRIARGATE
SUB.
FIL. NO. 36

EL PASO COUNTY
COLORADO
ASSESSOR'S OFFICE
MAPPING DEPT.

1 Mile or 80 Chains
320 Rods or 3280 Ft.

W. Cor. N. Cor. E. Cor.

NE, NE, SE,
40 Acres

NW, 160 Acres W. NE, NE, N. Cor.
30 Acres

or N. Line
N. SE, NE,
20 Acres

N. S. SE, NE,
10 Acres

3 Acres, 10 Rods
3 Acres, 10 Rods

20 Rods
30 Rods
105 Ft.
105 Ft.

RECTANGULAR SURVEY

Center, Cor.

OF ONE SECTION

E. Cor.

NE, SE,
40 Acres

SE
W. SE, SE,
40 Acres

W. SE, SE,
40 Acres

SW, 160 Acres

W. Cor. S. Cor.

NE, SE, SE,
10 Acres

5 Acres

2 Acres
2 Acres

W. Cor. E. Cor.


160 Rods or 2640 Ft.
10 Miles or 40 Chains

10 Miles or 40 Chains
60 Rods or 960 Ft.
10 Miles or 40 Chains
80 Rods or 1220 Ft.

SCALE OF FEET




SCALE: 1" = 100'

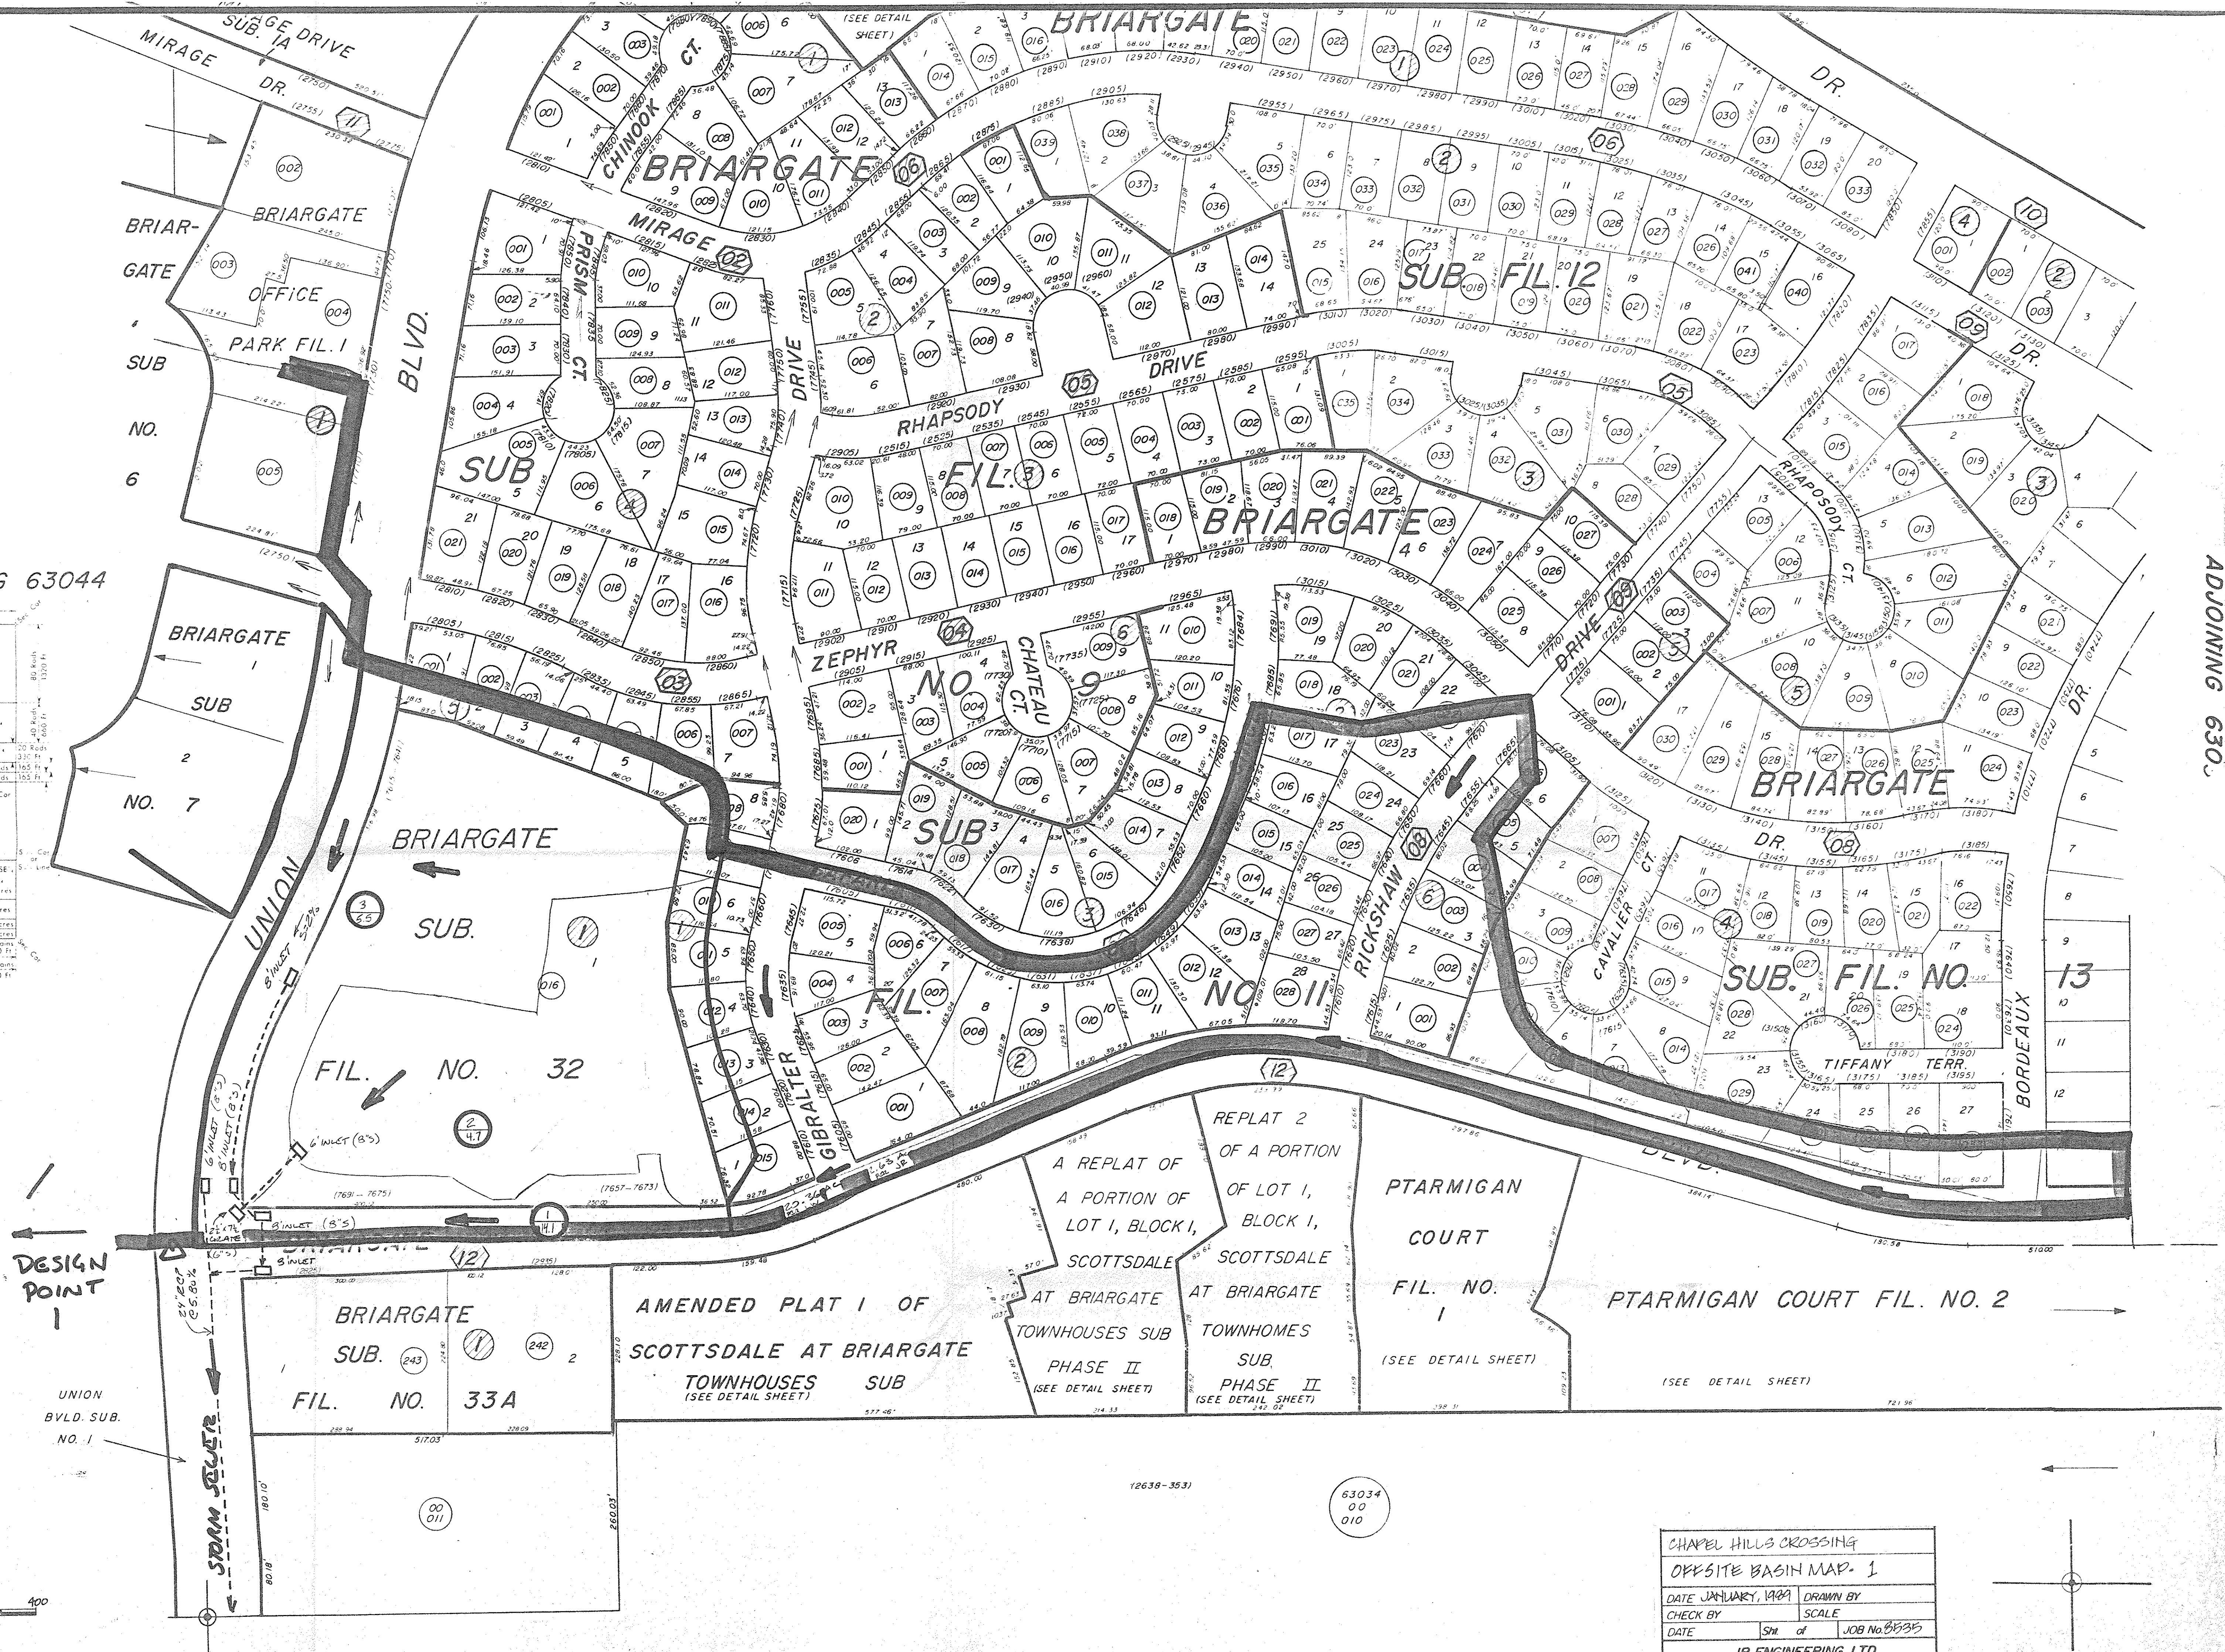


CHAPAL HILLS CROSSING			
OFFSITE BASIN MAP. 1			
DATE JANUARY, 1989		DRAWN BY	
CHECK BY		SCALE	
DATE	Sta	of	JOB NO. 8535
JR ENGINEERING, LTD.			
6455 N. UNION BLVD. SUITE 202			
COLORADO SPRINGS, COLO. 80918			
593-2593			

63033

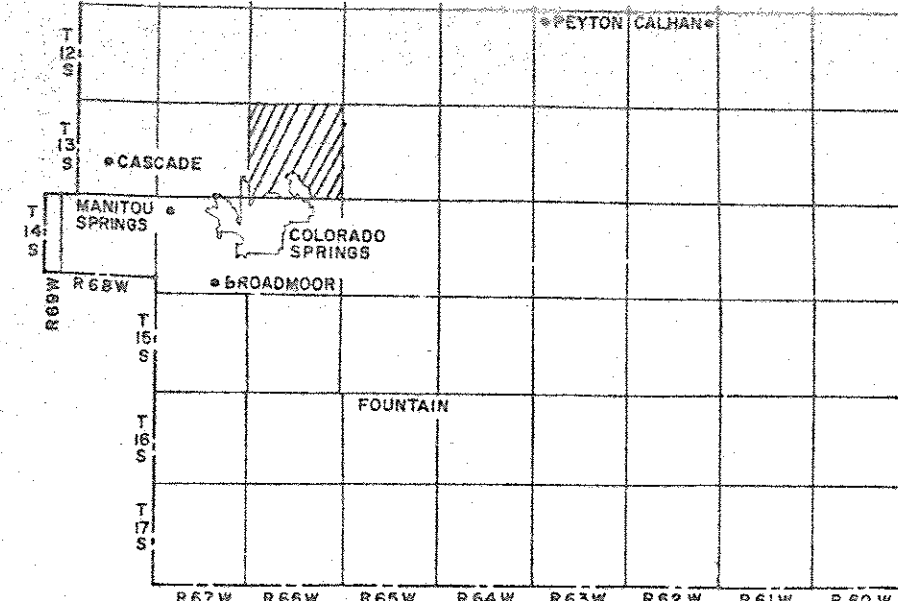


6	5	4	3	2	1
7	8	9	10	11	12
13	14	15	16	17	18
19	20	21	22	23	24
25	26	27	28	29	30
31	32	33	34	35	36

EL PASO COUNTY
COLORADO
ASSESSOR'S OFFICE
MAPPING DEPT.

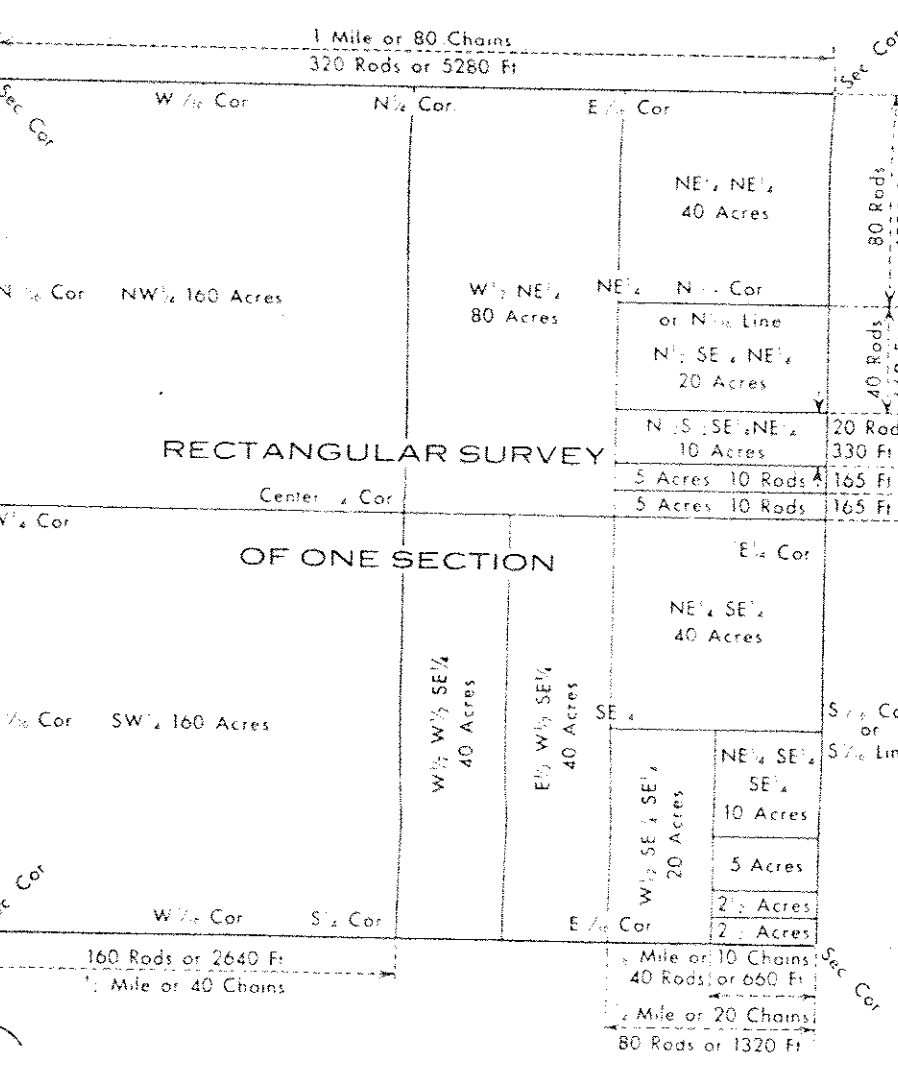



REVISED
8/78
9/79
9/81
5/82
10/85
12/86
12/87

ADJOINING
63054

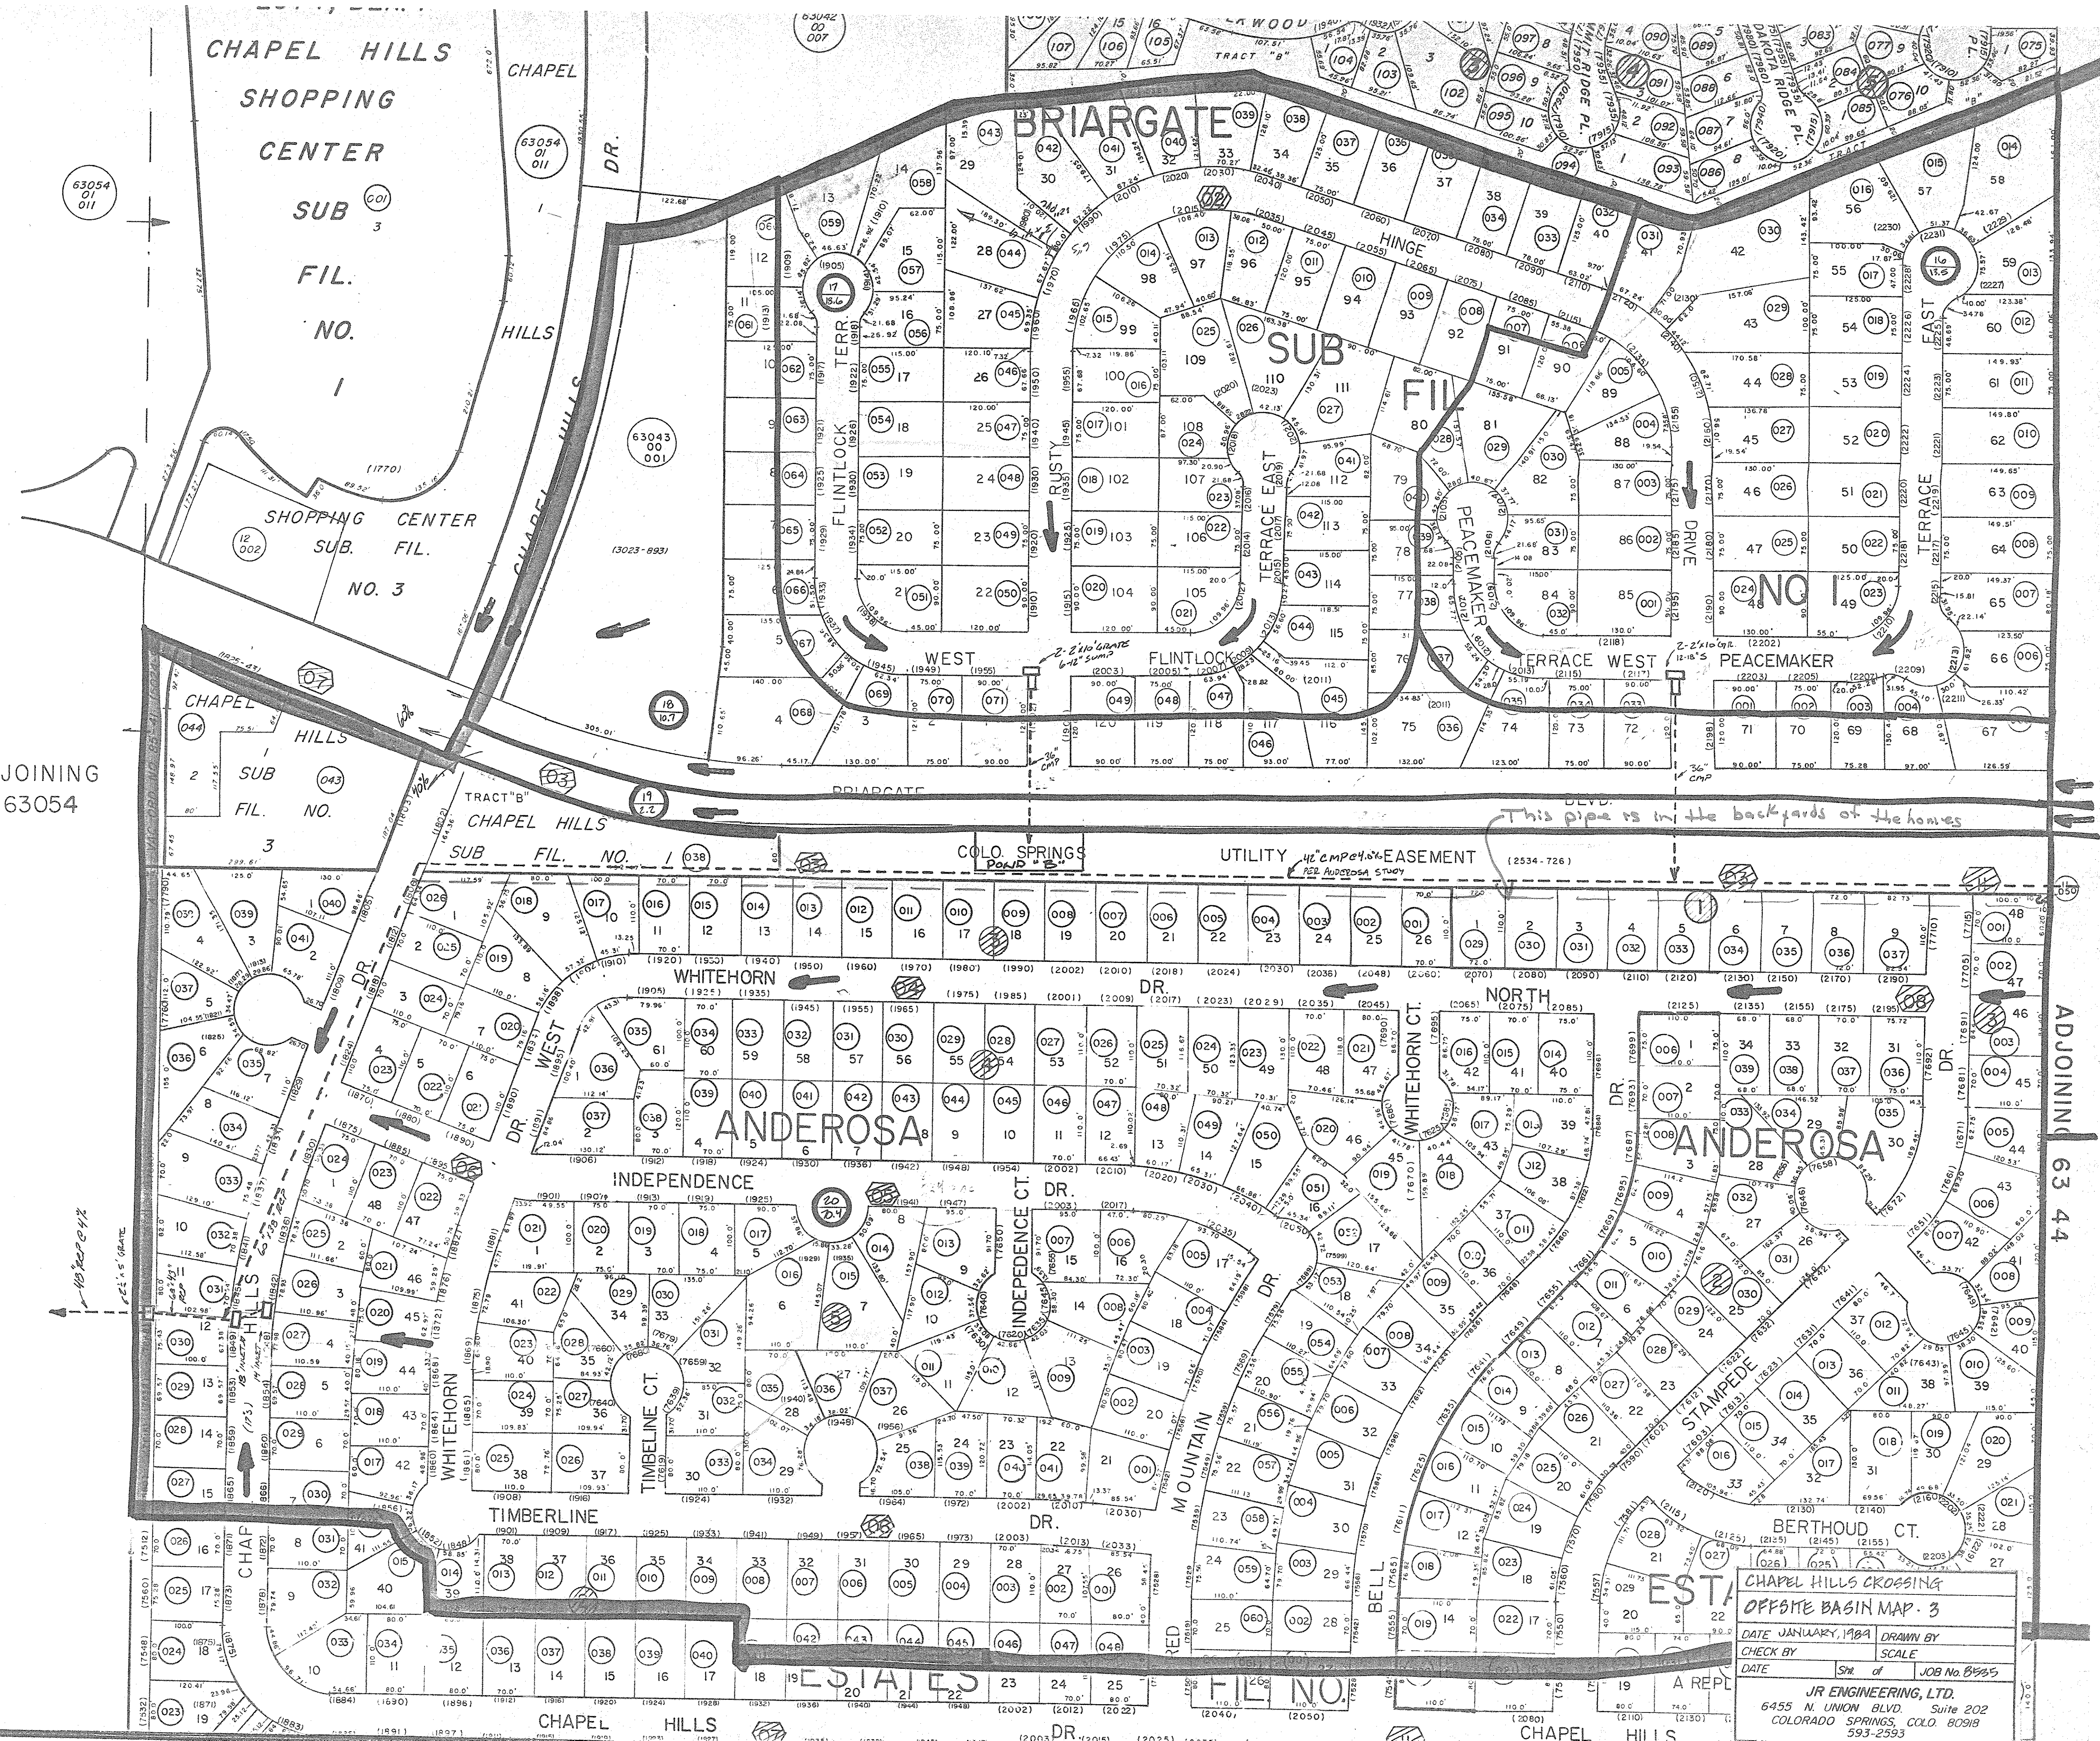

ADJOINING
63 44

CHAPEL HILLS CROSSING
OFFSITE BASIN MAP - 3
DATE JANUARY, 1988 DRAWN BY
CHECK BY SCALE
DATE SH of JOB No. B955
JR ENGINEERING, LTD.
6455 N. UNION BLVD. Suite 202
COLORADO SPRINGS, CO. 80918
593-2593

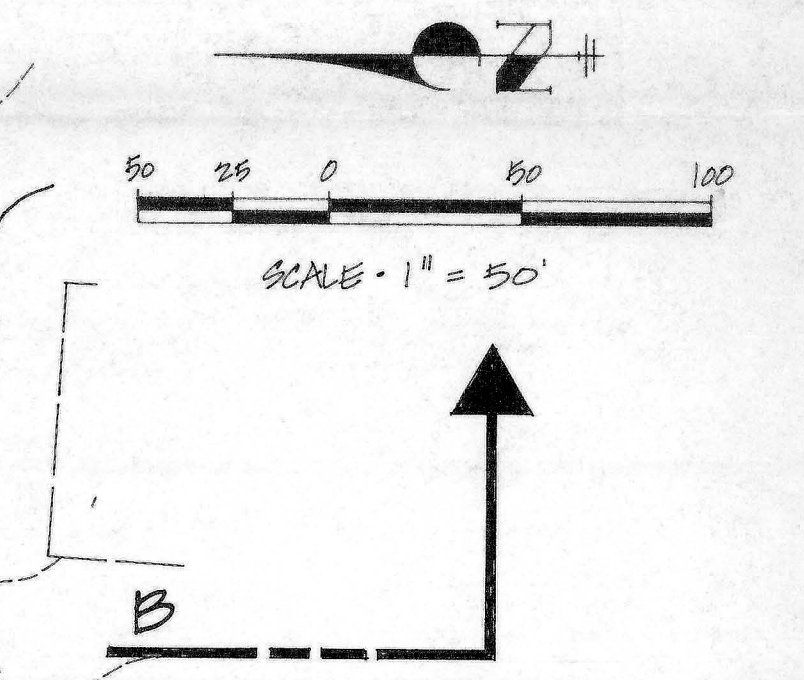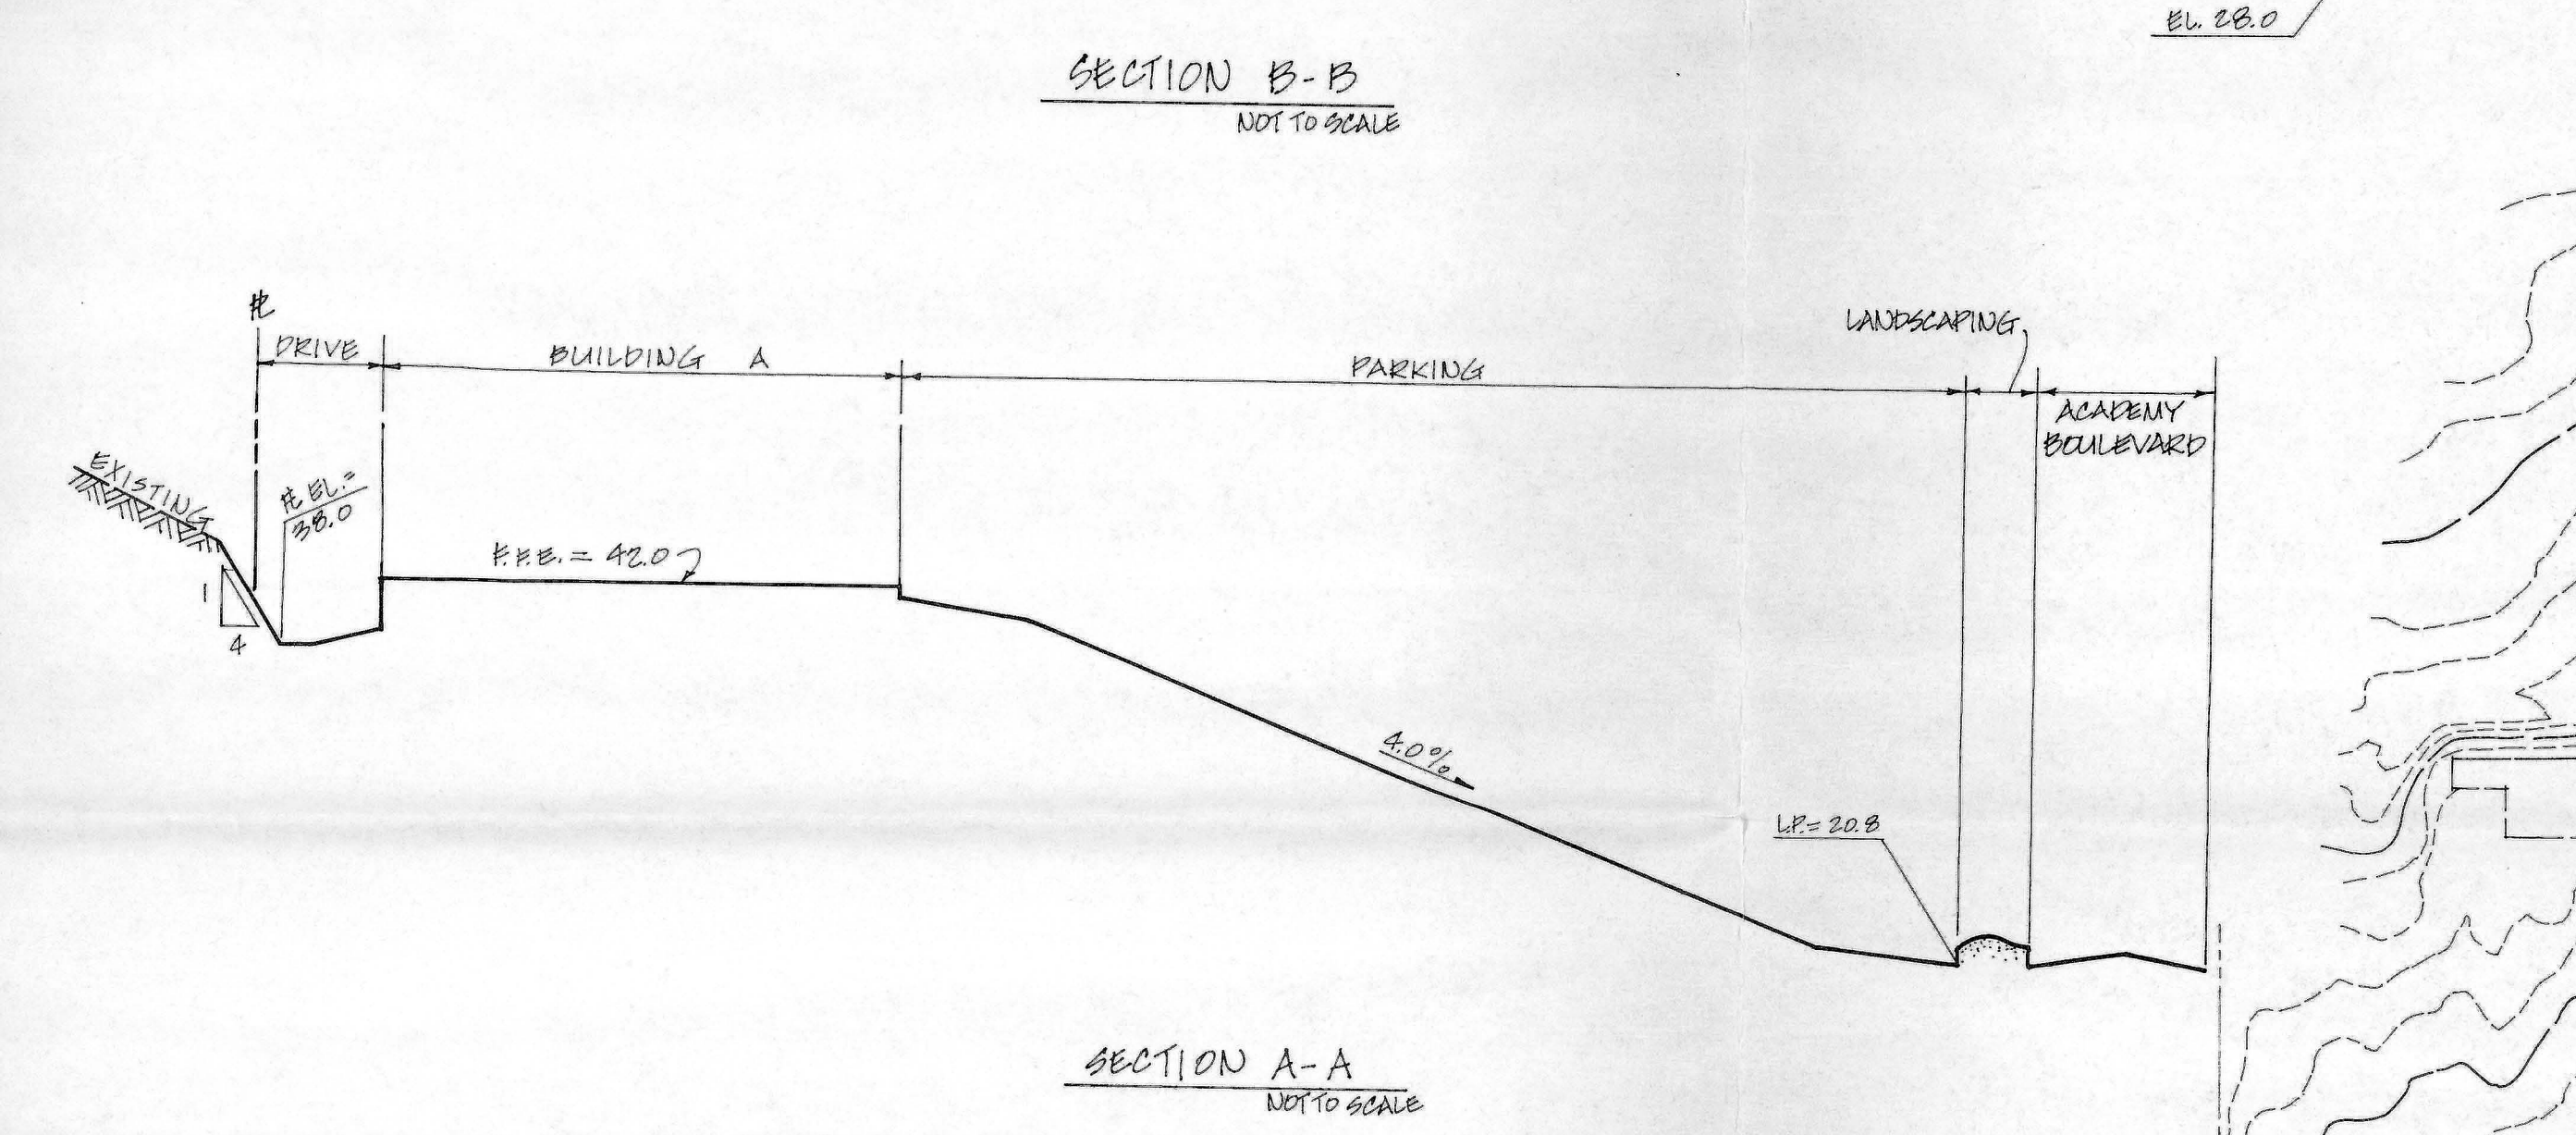

jr JR ENGINEERING, LTD.
6435 N. UNION BLVD. Suite 202
COLORADO SPRINGS, COLO. 80918
593-2593

No.	REVISION	By	Date
CHAPLAIN HILLS CROSSING			
PRELIMINARY OVERLOT GRADING			
DATE 12-8-88		DRAWN BY R.C.	
CHECKED BY JWP		SCALE 1" = 50'	
DATE 12-8-88		SHE 1 of 1 JCR:BS 2255	