
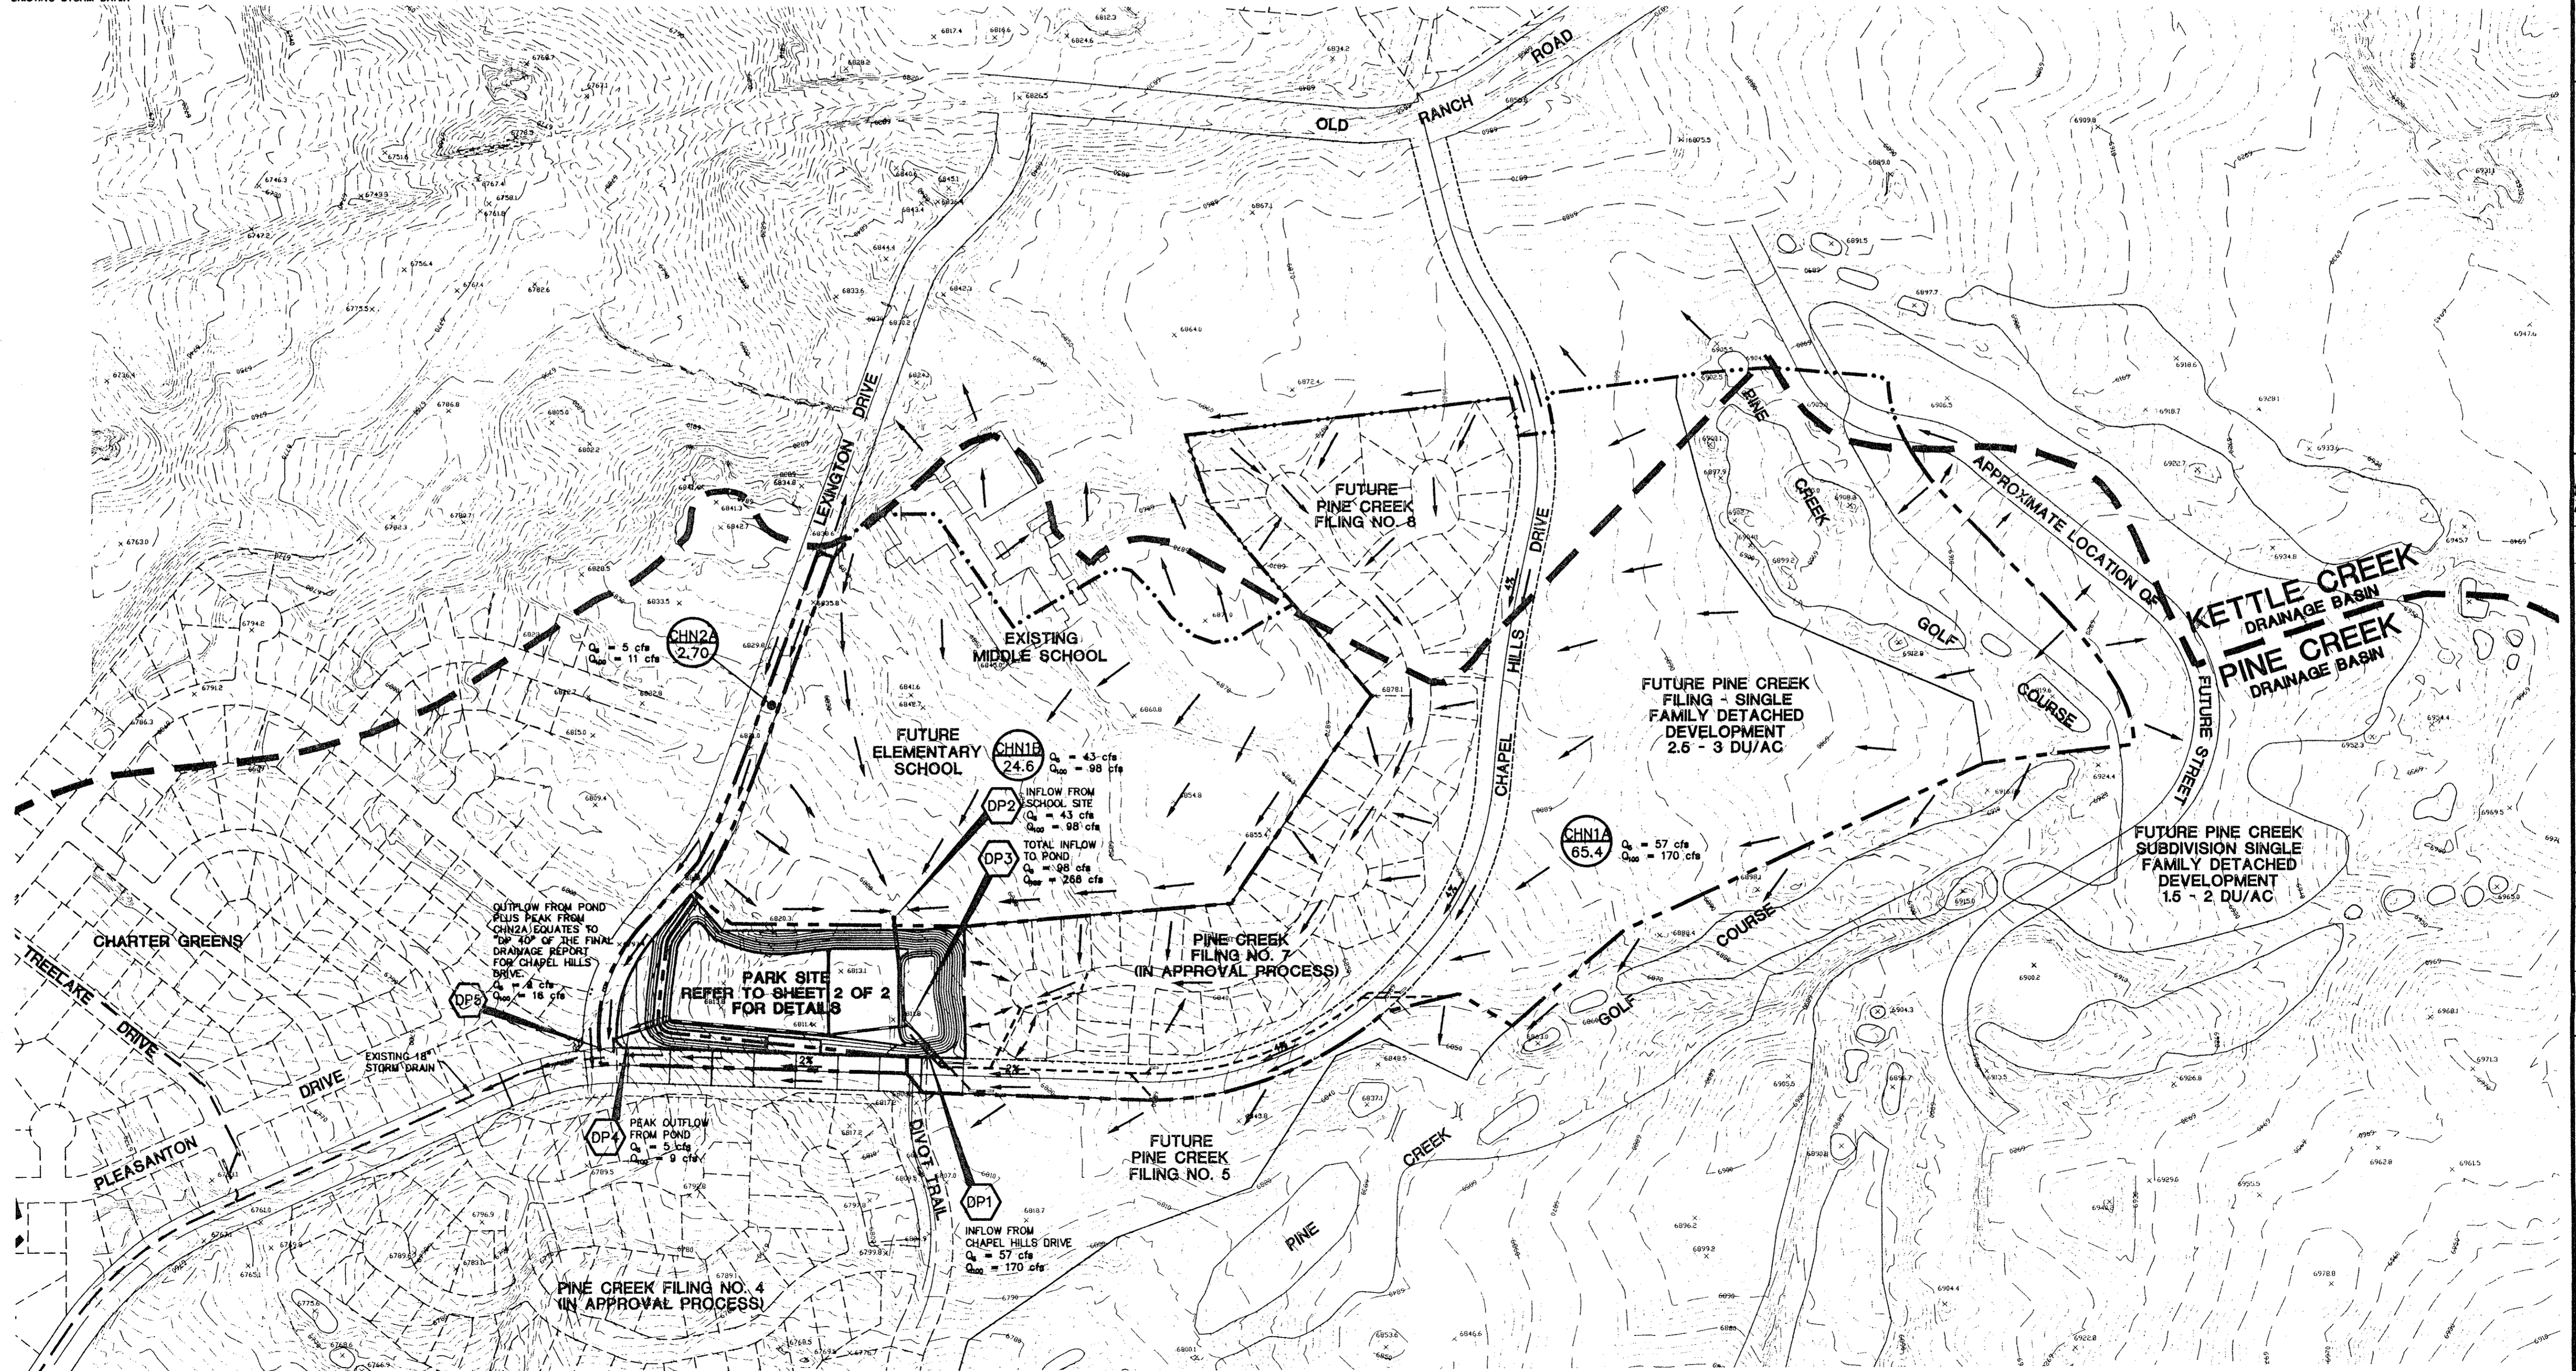


DESCRIPTION	SYMBOL
EXISTING GROUND CONTOUR	6910
PROPOSED FINISHED CONTOUR	6910
PARK SITE BOUNDARY	---
LOT LINE	---
BASIN BOUNDARY	---
PINE CREEK DBPS MAJOR BASIN BOUNDARY	---
PROPOSED MAJOR BASIN BOUNDARY	---
PROPOSED DIRECTION OF DRAINAGE	→
BASIN IDENTIFIER	A
AREA IN ACRES	10.1
DESIGN POINT	DPX
PROPOSED STORM DRAIN THIS PROJECT	---
PROPOSED STORM DRAIN OTHER PROJECTS	---
EXISTING STORM DRAIN	---

PARK SITE- CHAPEL HILLS DRIVE DRAINAGE BASIN MAP

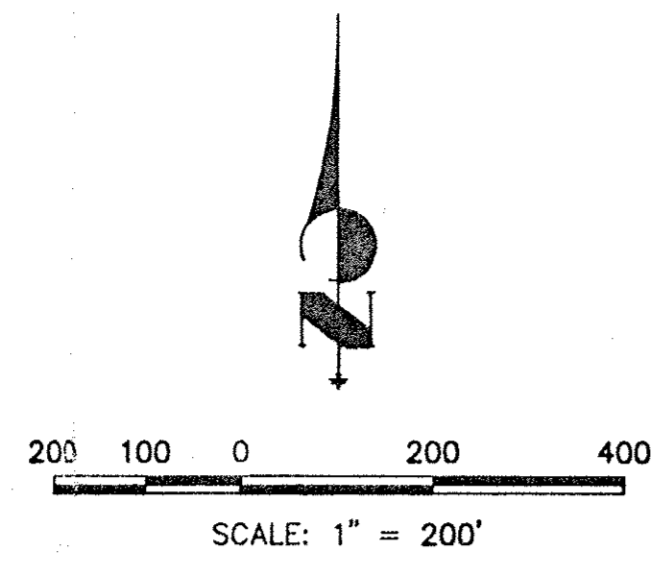

FILENAME: PREL-DP2 DATE: 12/31/97 XREFS: 871616PC, 871616C2

UNTIL SUCH TIME AS THESE DRAWINGS ARE APPROVED BY THE APPROPRIATE REVIEWING AGENCIES, THEIR USE ONLY FOR THE PURPOSES DESIGNATED BY THE WRITTEN AUTHORIZATION.

JR Engineering, Ltd.
4885 North 30th Street
Colorado Springs, Colorado 80919
(719) 593-2553 • FAX (719) 528-6613

SCALE	DATE	DES. BY	CHK. BY	DWN. BY
1"=200'	12/24/97	VSF		DFS

NO.	REVISION	BY	DATE

SHEET	OF
1	2

JOB NO.
8716.16