


SCALE: 1" = 800'

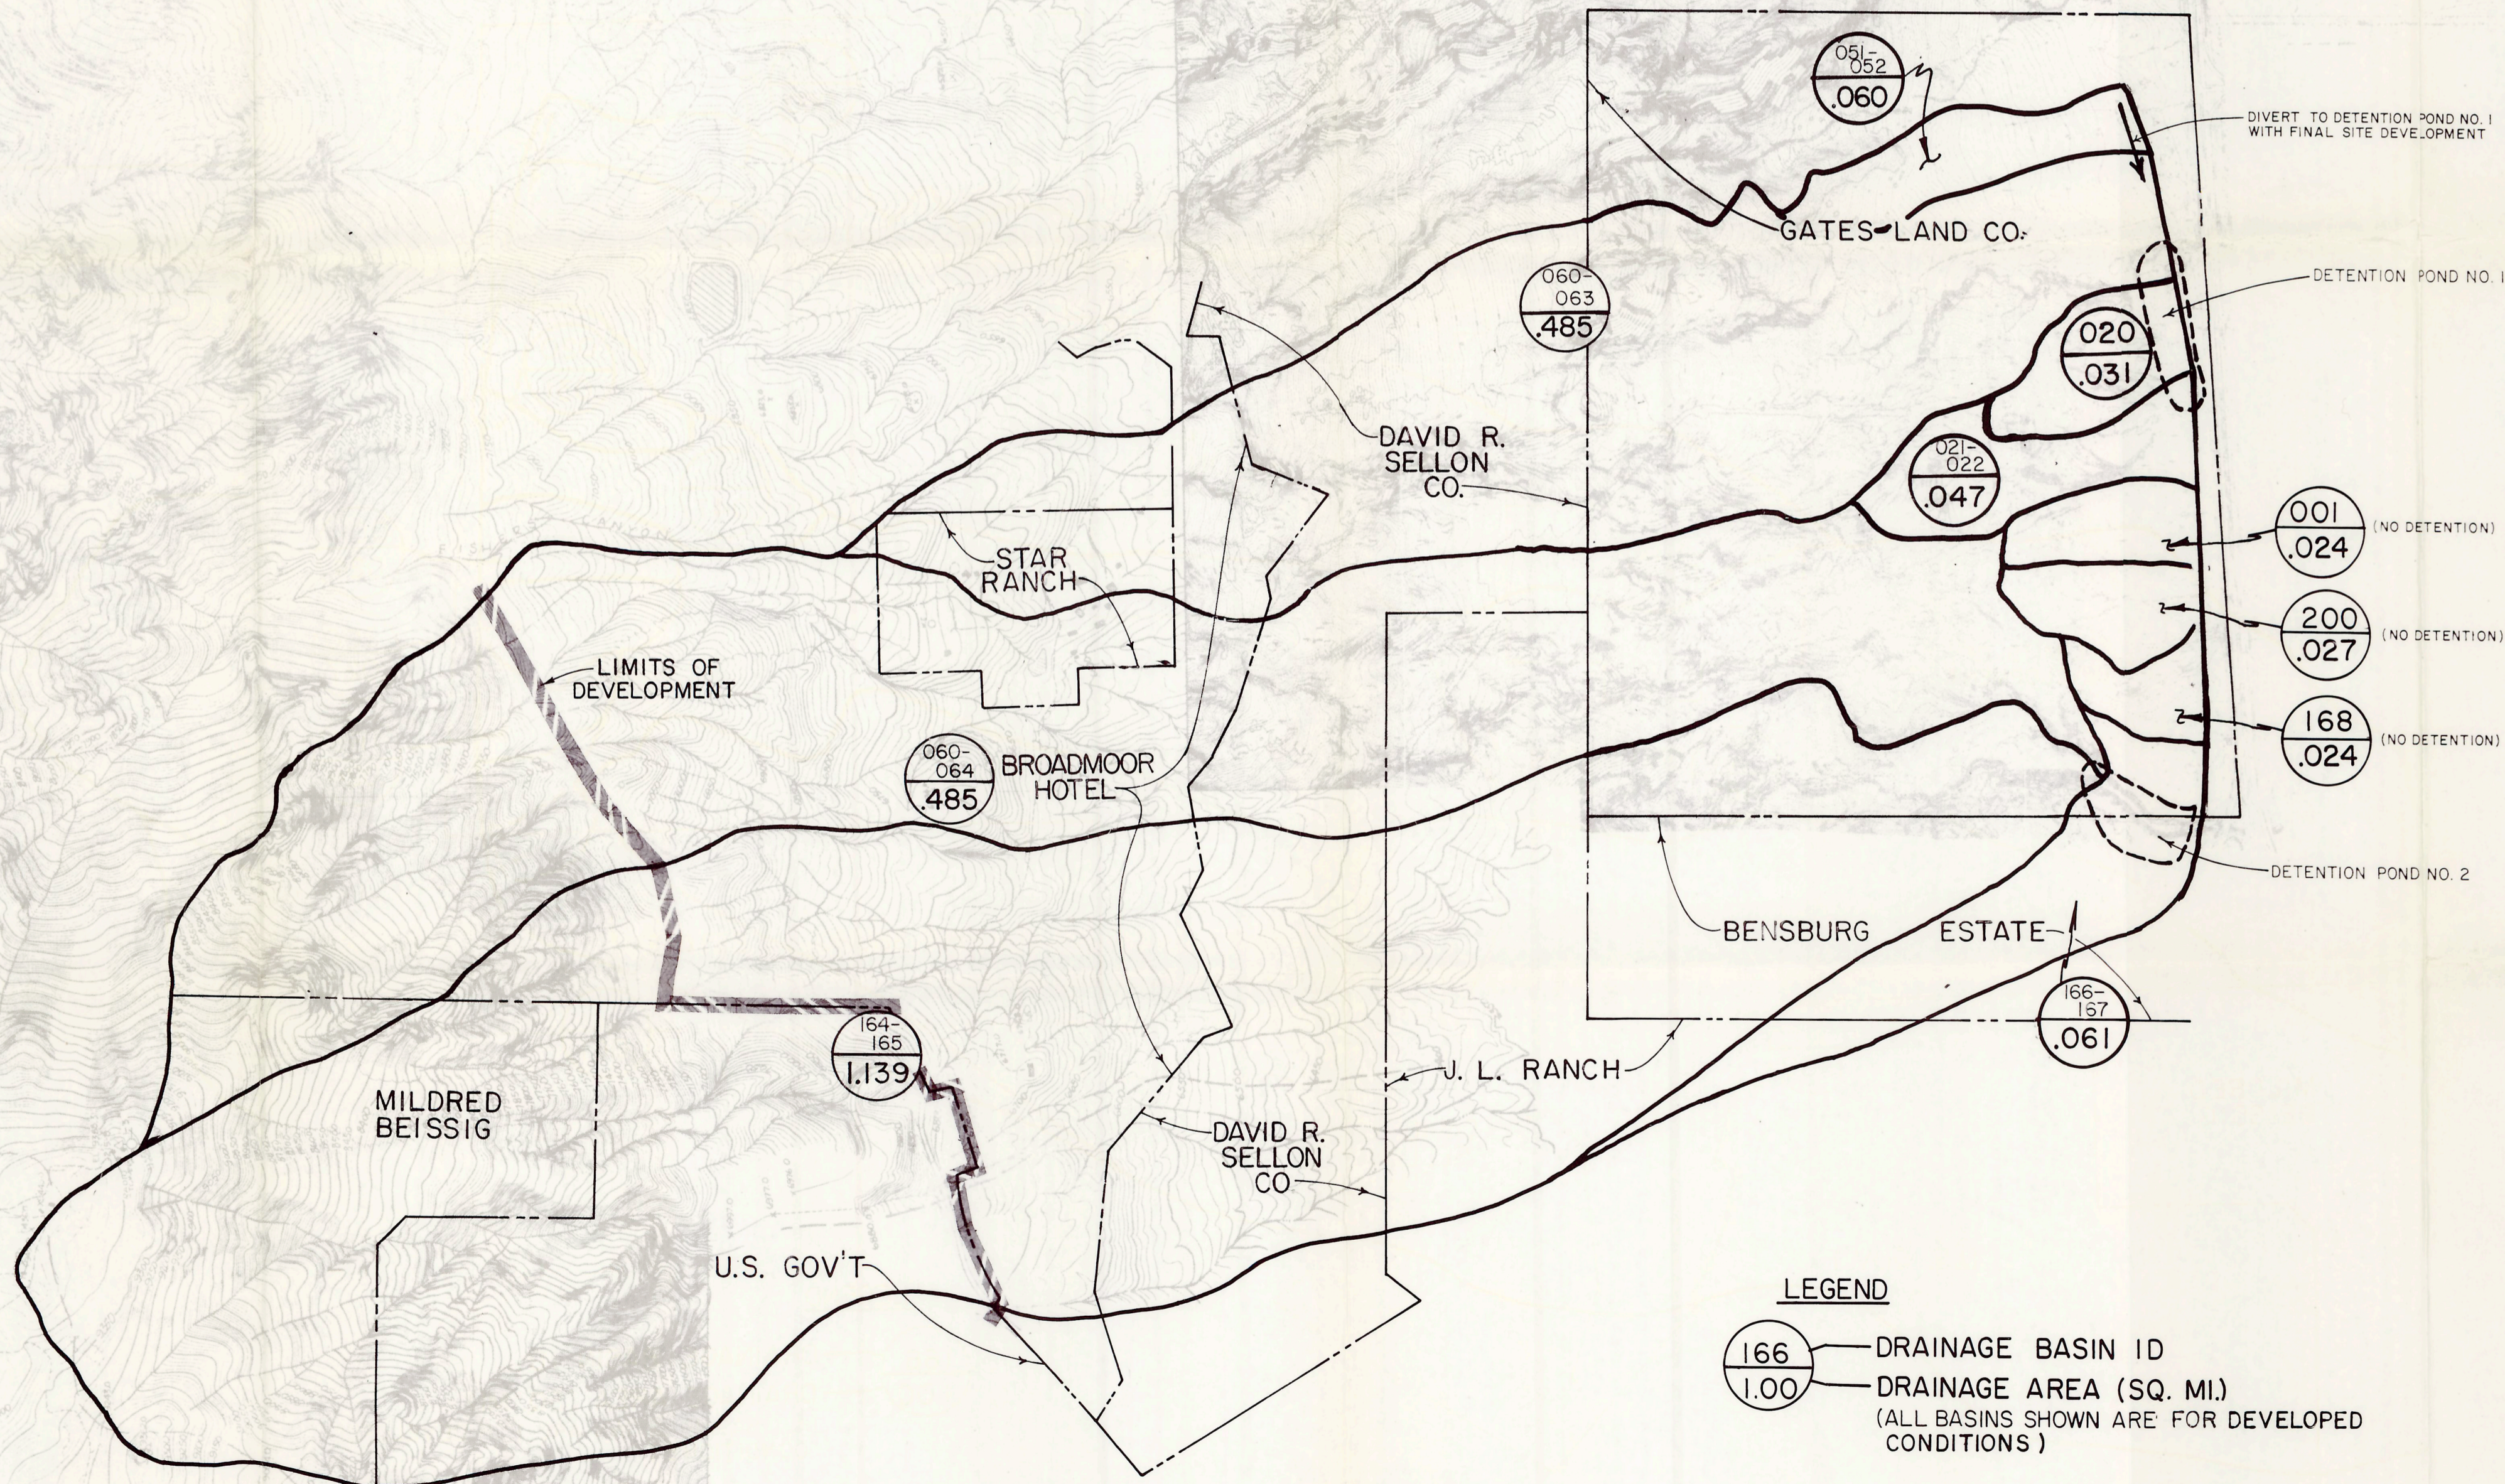

LEGEND
 166 — DRAINAGE BASIN ID
 1.00 — DRAINAGE AREA (SQ. MI.)
 (ALL BASINS SHOWN ARE FOR DEVELOPED CONDITIONS)

**DRAINAGE BASIN BOUNDARIES
 CHEYENNE MOUNTAIN RANCH
 DRAINAGE WEST OF STATE HWY. 115
 COLORADO SPRINGS, COLORADO**

		Drexel Barrell Engineers / Surveyors Incorporated	
1700 38TH STREET BOULDER, COLORADO 80501 740 WOOTEN ROAD #108 COLORADO SPRINGS, COLORADO 80915		(303) 442-4338 (303) 591-5151	
26 OCT. 1989 MISC. REV. 31 MAY 1989 CITY COMMENTS 20 JAN. 1989 22 AUG 88 CLIENT REV.	Date 15 JULY 1988	Designed by RM	Job No. E-3729
Revisions — Date	Scale 1" = 800'	Drawn by KA	Checked by RM
		Drawing No. 4D002	