
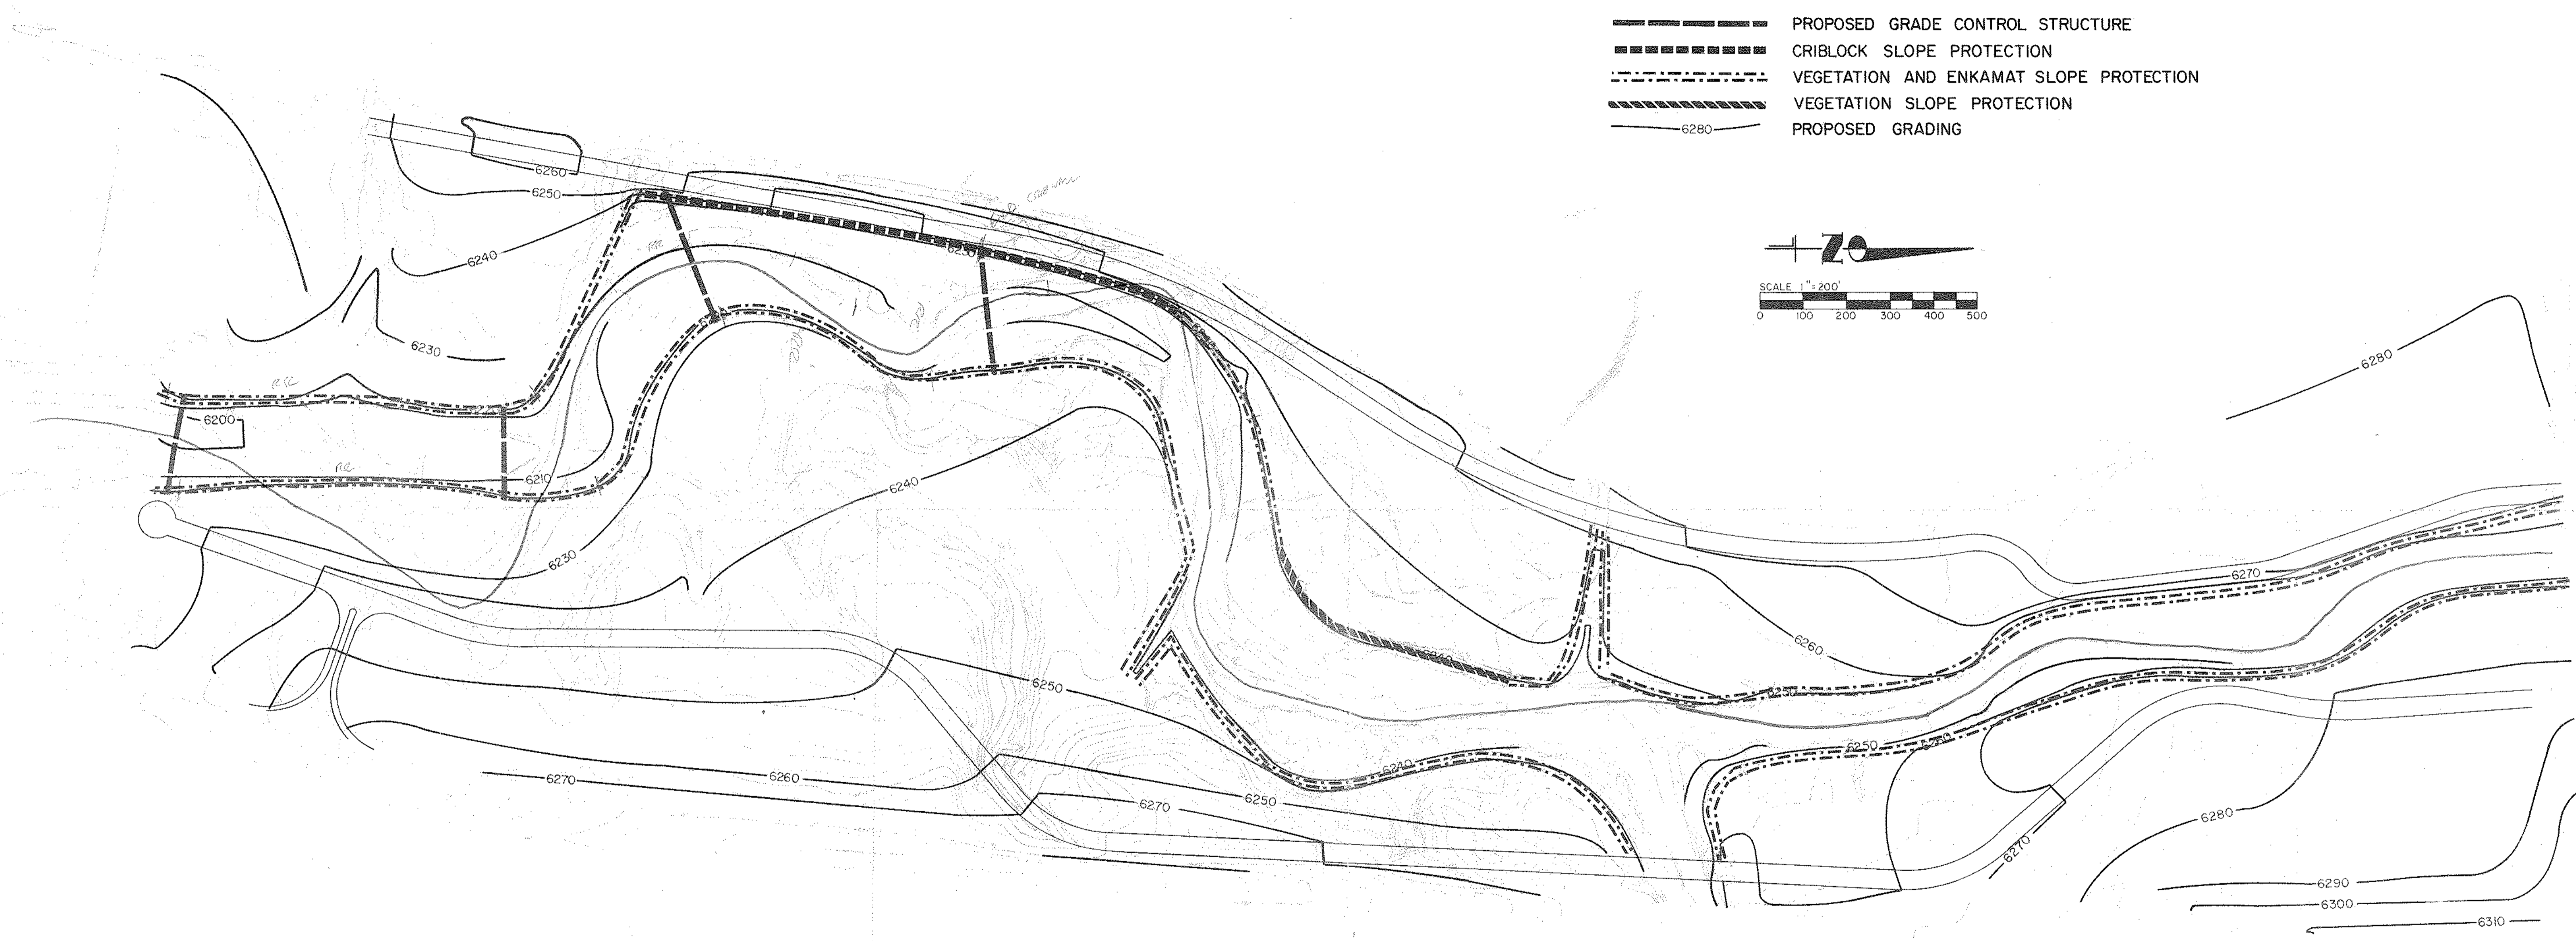


**LEGEND**

- PROPOSED GRADE CONTROL STRUCTURE
- CRIBBLOCK SLOPE PROTECTION
- VEGETATION AND ENKAMAT SLOPE PROTECTION
- VEGETATION SLOPE PROTECTION
- PROPOSED GRADING

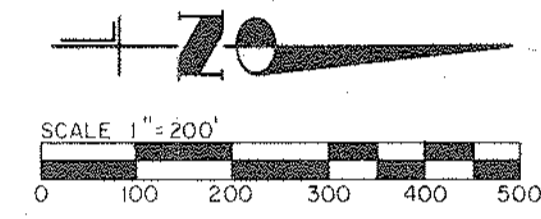

<b>CORPORATE CENTRE MONUMENT CREEK CHANNEL IMPROVEMENTS</b>	
SCALE <u>1" = 200'</u>	<b>MERRICK</b> <small>Merrick and Company • 10855 East Bethany Drive                  Denver, Colorado • Telephone 303/751-0741</small>
DRAWN <u>E.F.H.</u>	
CHECKED <u>M.W.G.</u>	
APPROVED <u>D.M.J.</u>	
JOB <u>286-4288</u> DATE <u>3/82</u> SH <u>  </u> OF <u>  </u>	