


SUMMARY OF PEAK FLOWS
@ MAJOR DESIGN POINTS

TABLE 4

DESIGN POINT	EXISTING PEAK FLOWS (CFS)			DEVELOPED PEAK FLOWS (CFS)		
	5-YEAR	100-YEAR	500-YEAR	5-YEAR	100-YEAR	500-YEAR
32	462	1724	2519	653	2032	3059
40	107	228	292	694	2158	3232
43	465	1818	2686	721	2274	157
45	466	1927	2847	711	2479	3538
51	235	529	687	239	536	695
52	483	1920	2840	776	2509	3560
54	462	1921	2827	789	2528	3725
57	453	1956	2938	784	2586	3761
62	27	113	200	76	246	351
64	80	373	594	107	458	711
66	45	192	289	58	224	329
67	17	80	122	22	93	138
68	26	145	229	35	172	265
69	30	95	135	30	95	135

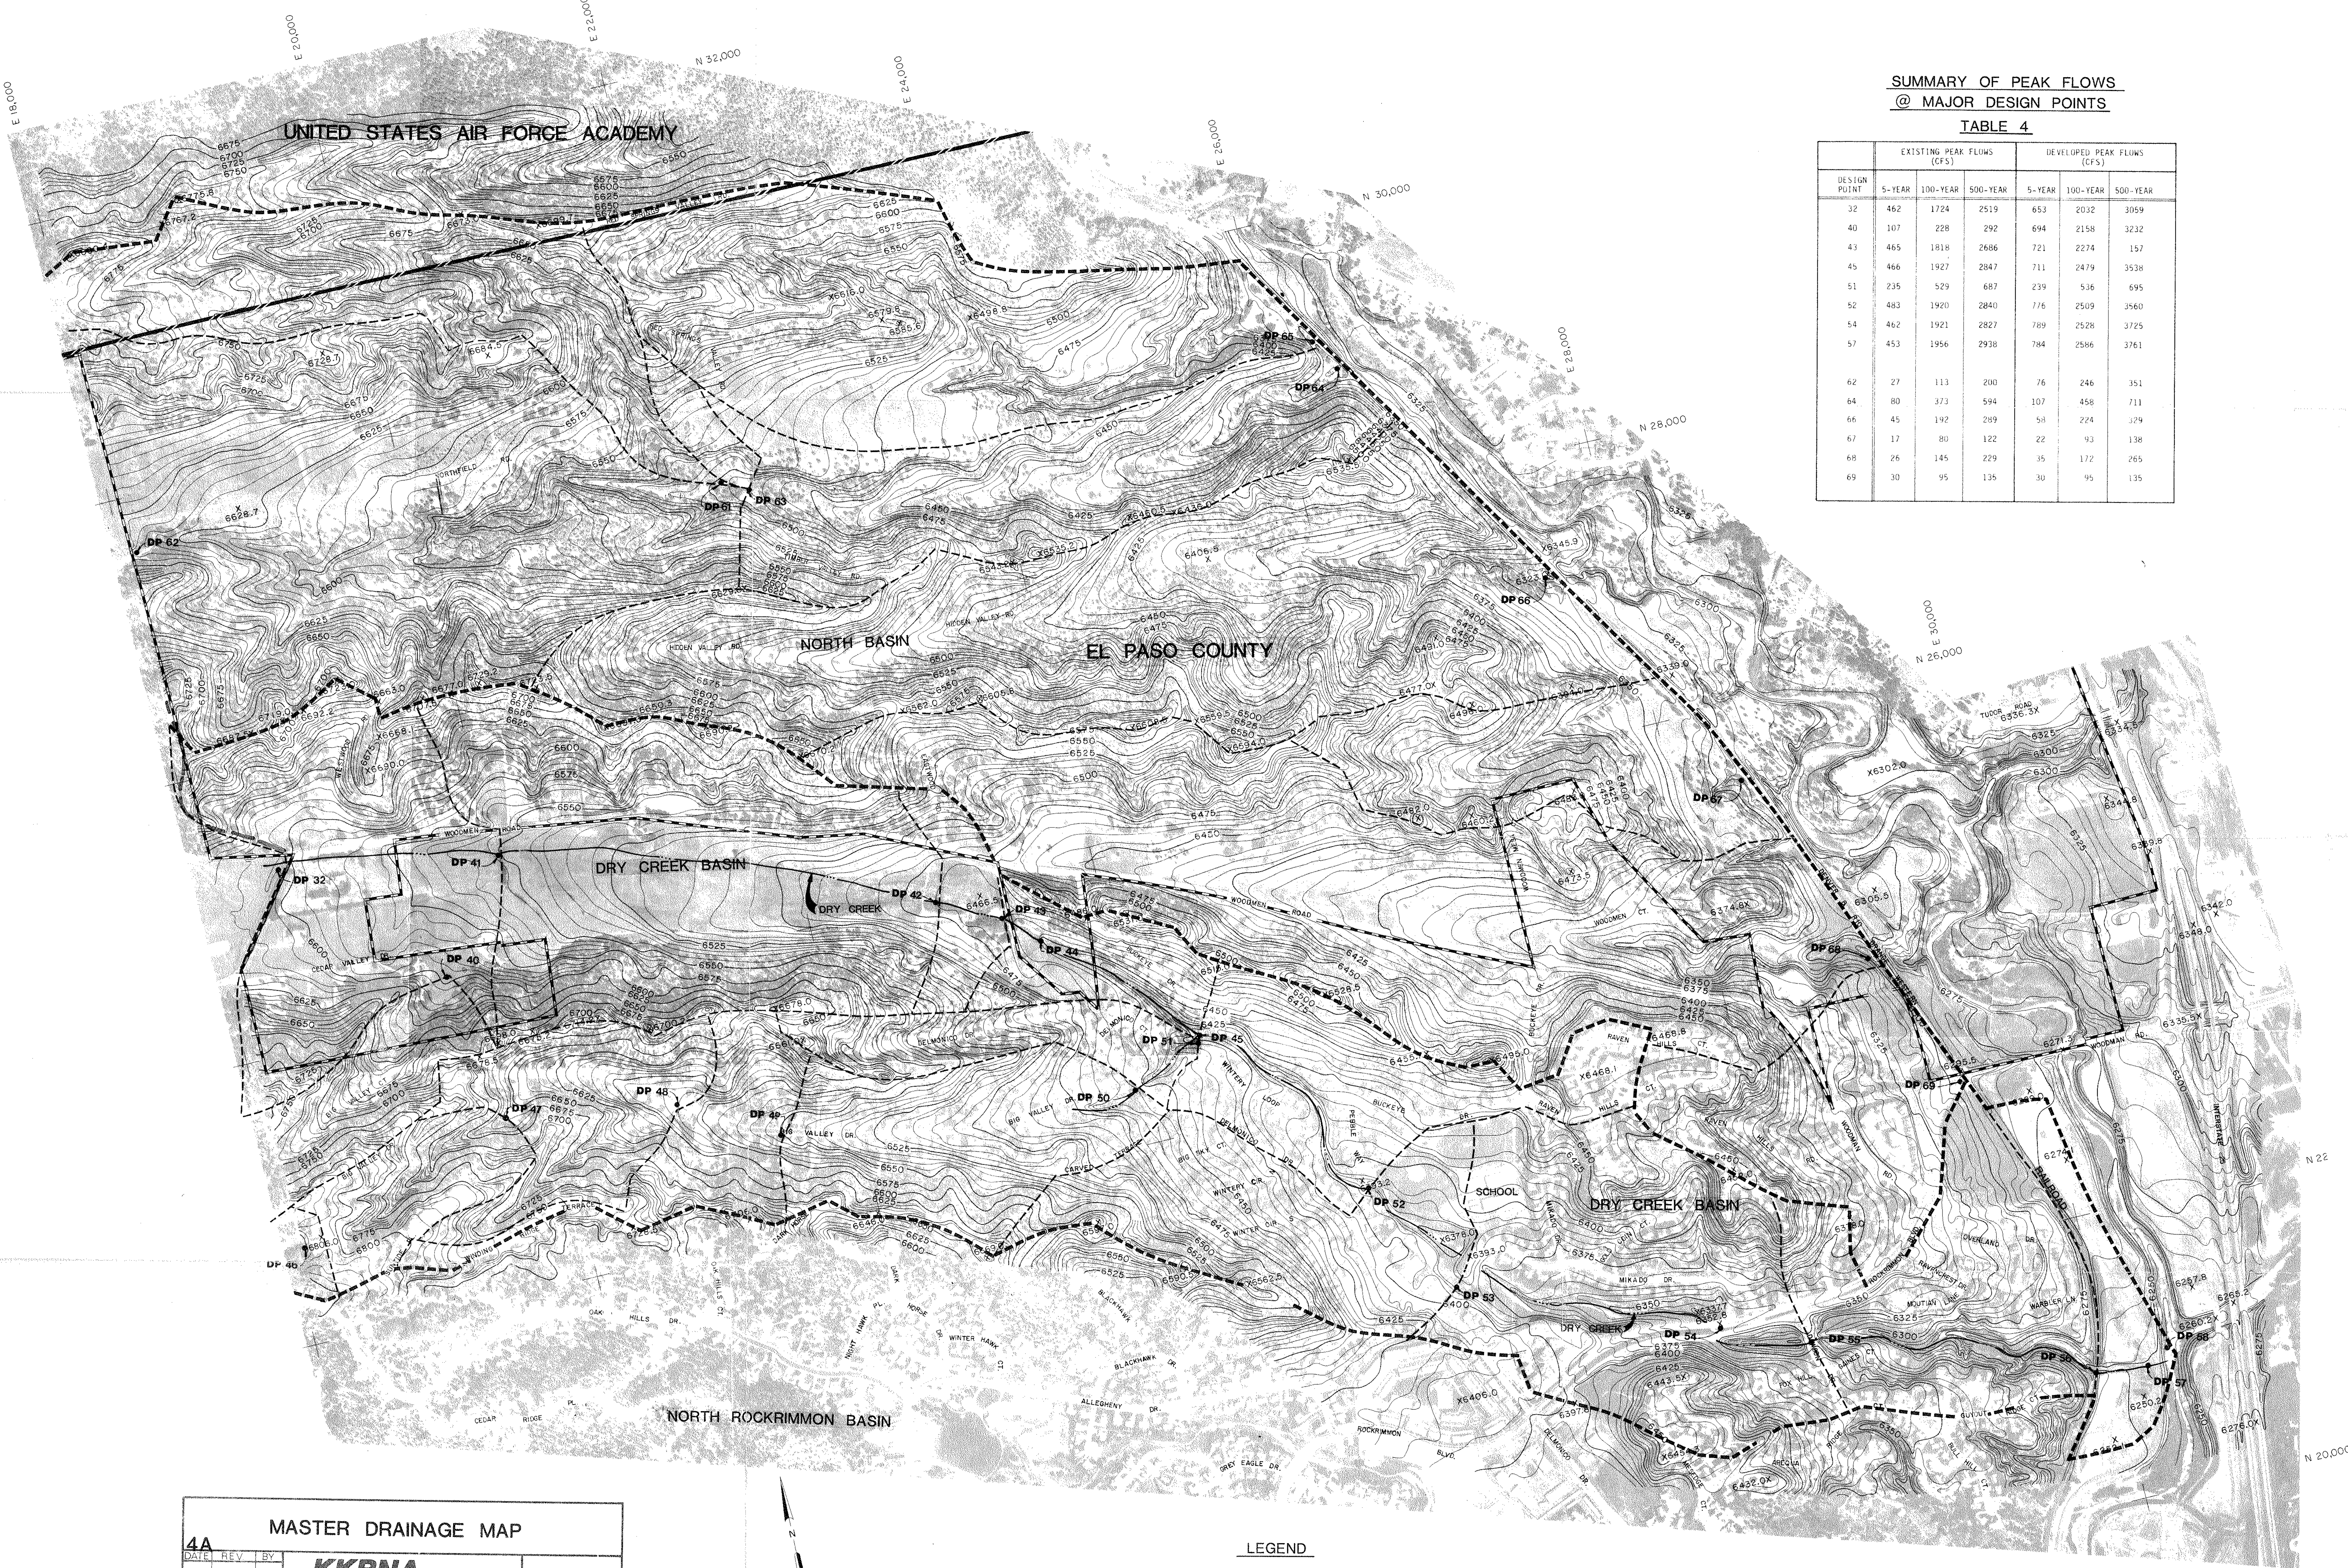

4A MASTER DRAINAGE MAP

DATE	REV	BY

KKBNA
Incorporated
Consulting Engineers

DRY CREEK BASIN STUDY

JOB NO. 7819.01 SCALES: 1"=400' SHT. 1 OF 6

SCALE 1"=400' C.I. 5'

ORTHOPHOTO PREPARED BY
ANALYTICAL SURVEYS INC.
COLORADO SPRINGS, CO.

- LEGEND**
- DRY CREEK BASIN BOUNDARY
 - - - - SUB-BASIN BOUNDARY
 - DESIGN POINT
 - CITY LIMITS BOUNDARY
 - AIR FORCE BOUNDARY
 - FLOWLINE