


SEE EXHIBIT 'A'

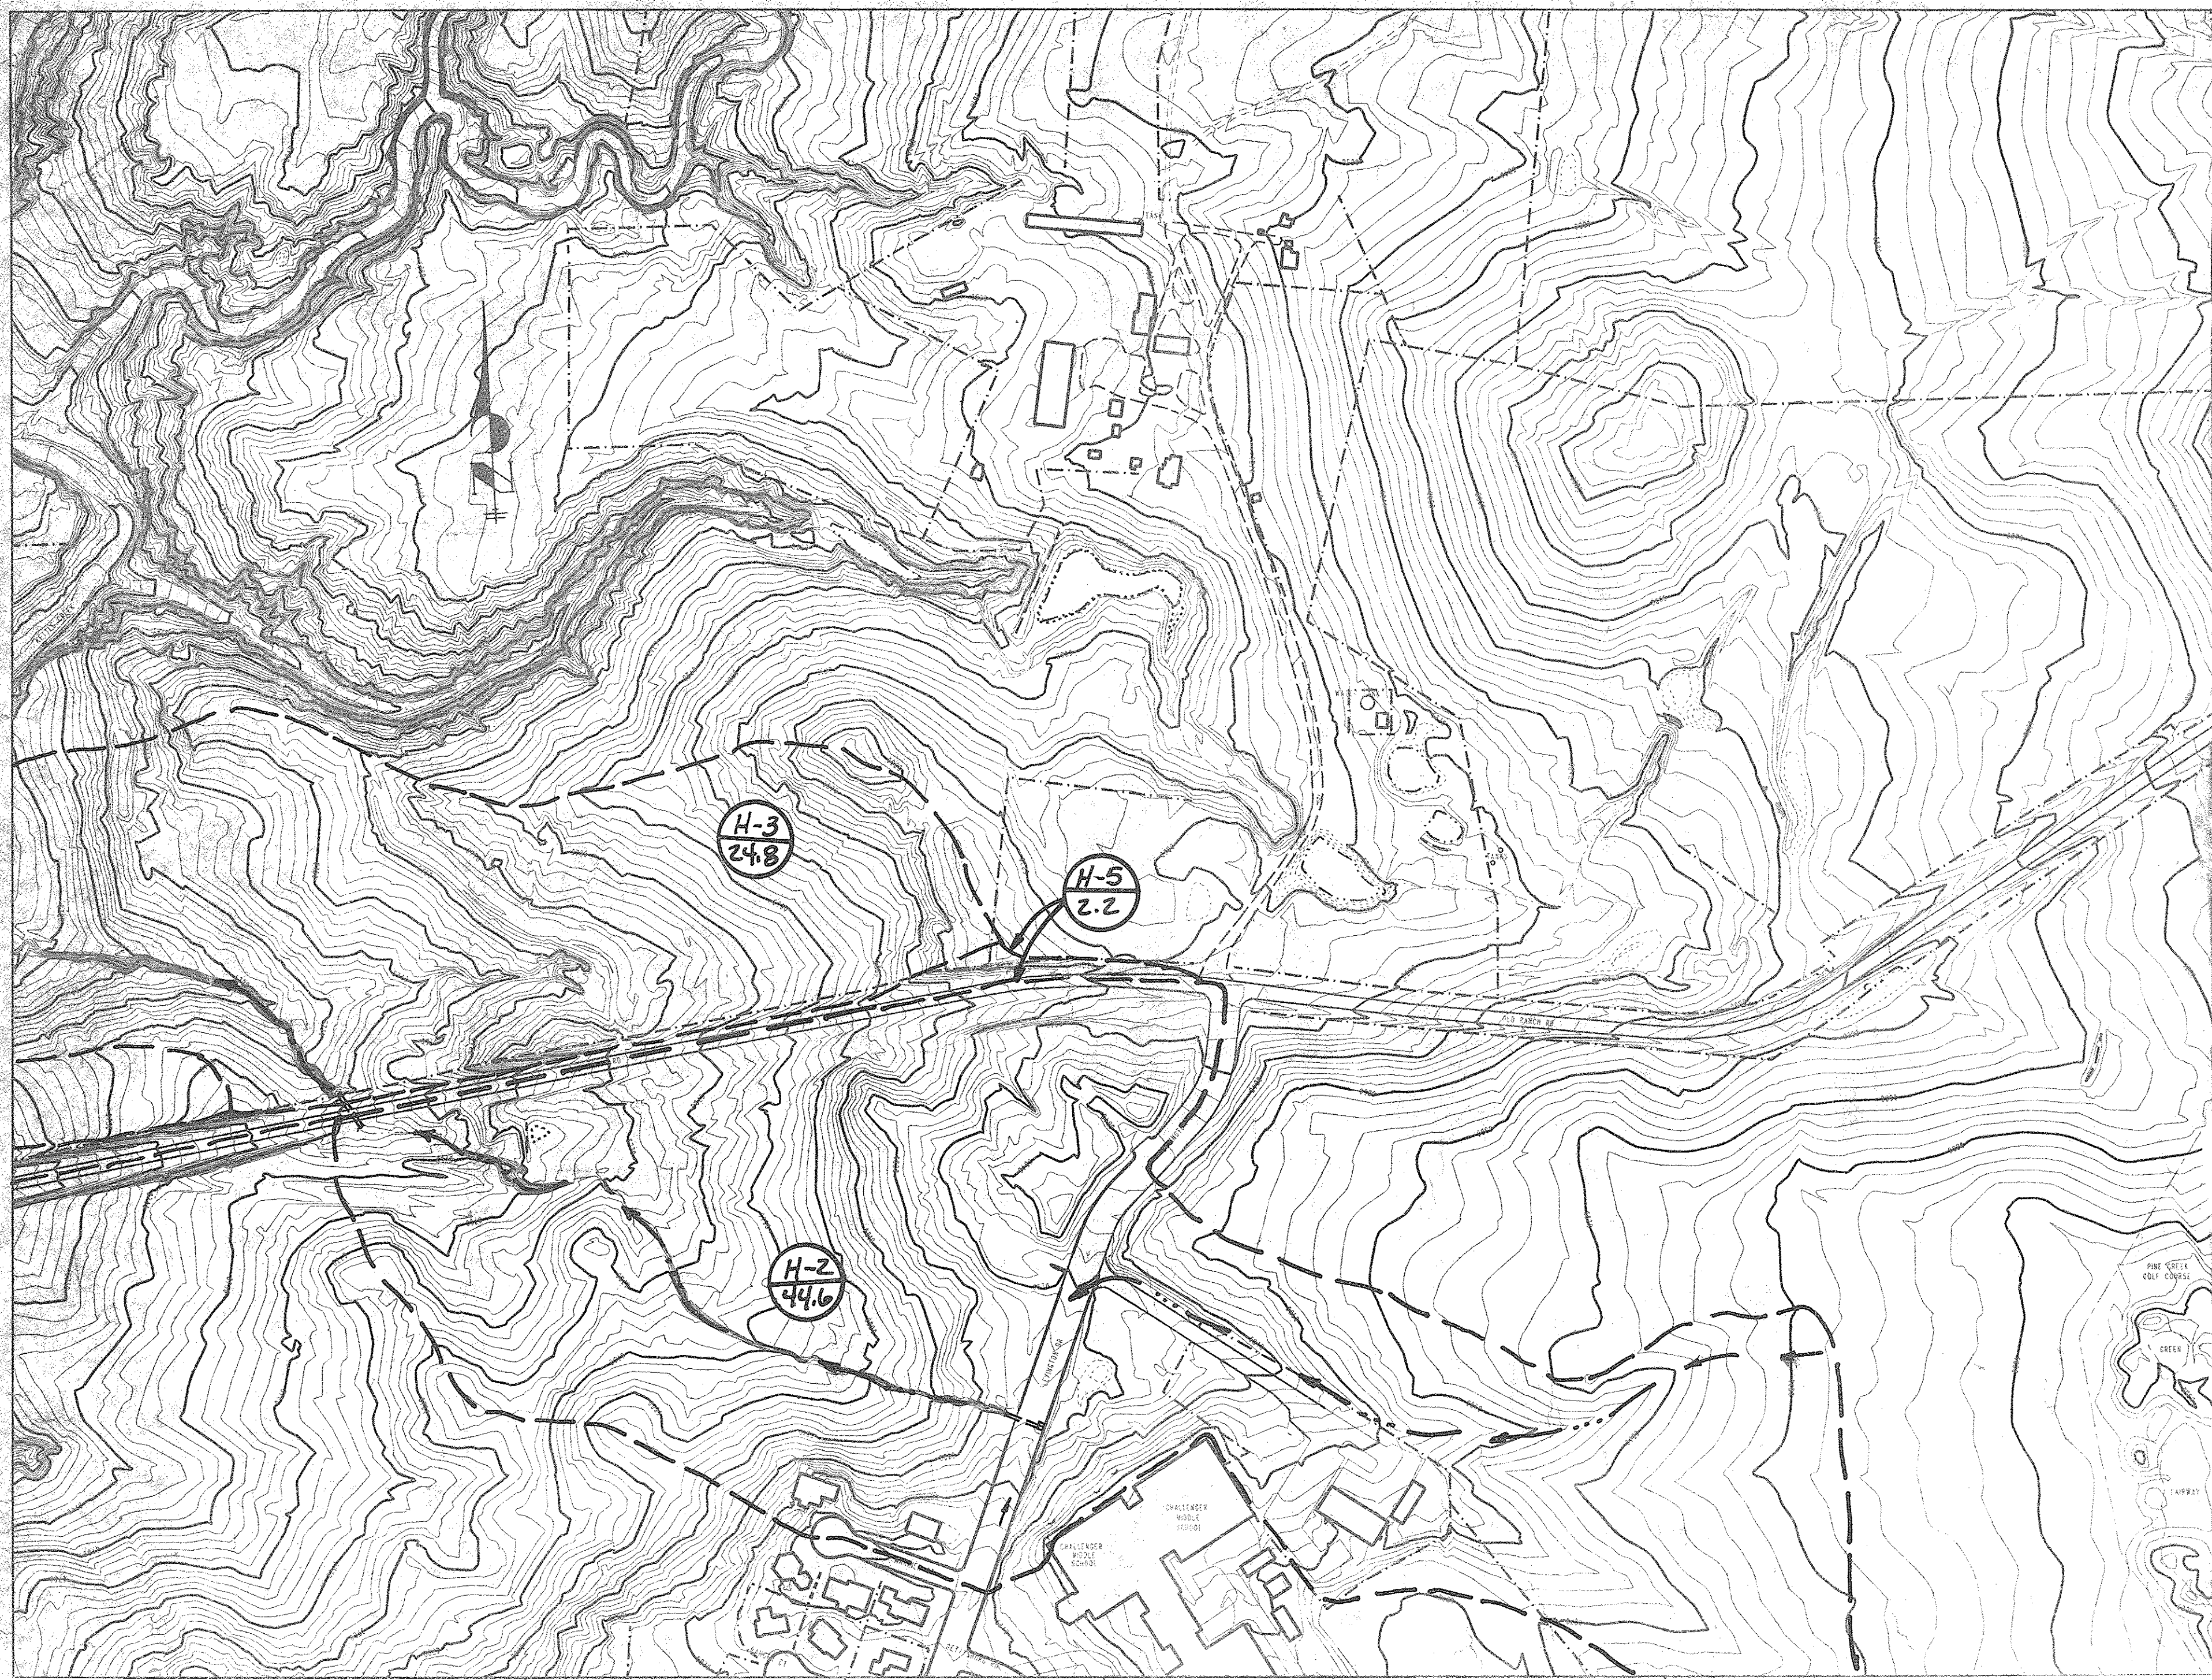

4					
3					
2					
1					
NO	REVISION	DWN. BY	CHK. BY	BY	DATE
DES. BY <i>MEH</i>		DATE <i>2/28/94</i>		SHT. <i>—</i> OF <i>—</i>	
SCALE <i>1" = 200'</i>		JOB NO <i>8535.01</i>			

DRAINAGE MAP  
 CREEKSIDE ESTATES - FILING NO. 2  
 EXHIBIT 'B'

**JR** Engineering, Ltd.  
 6455 N. Union Blvd., Ste. 202  
 Colorado Springs, Colorado 80918  
 (719) 593-2593 • FAX (719) 528-6613


PINE CREEK  
 OOLF COURSE  
 CREEK  
 FAIRWAY

CHALLENGER  
 MIDDLE  
 SCHOOL

H-2  
 44.6


H-3  
 24.8

H-5  
 2.2

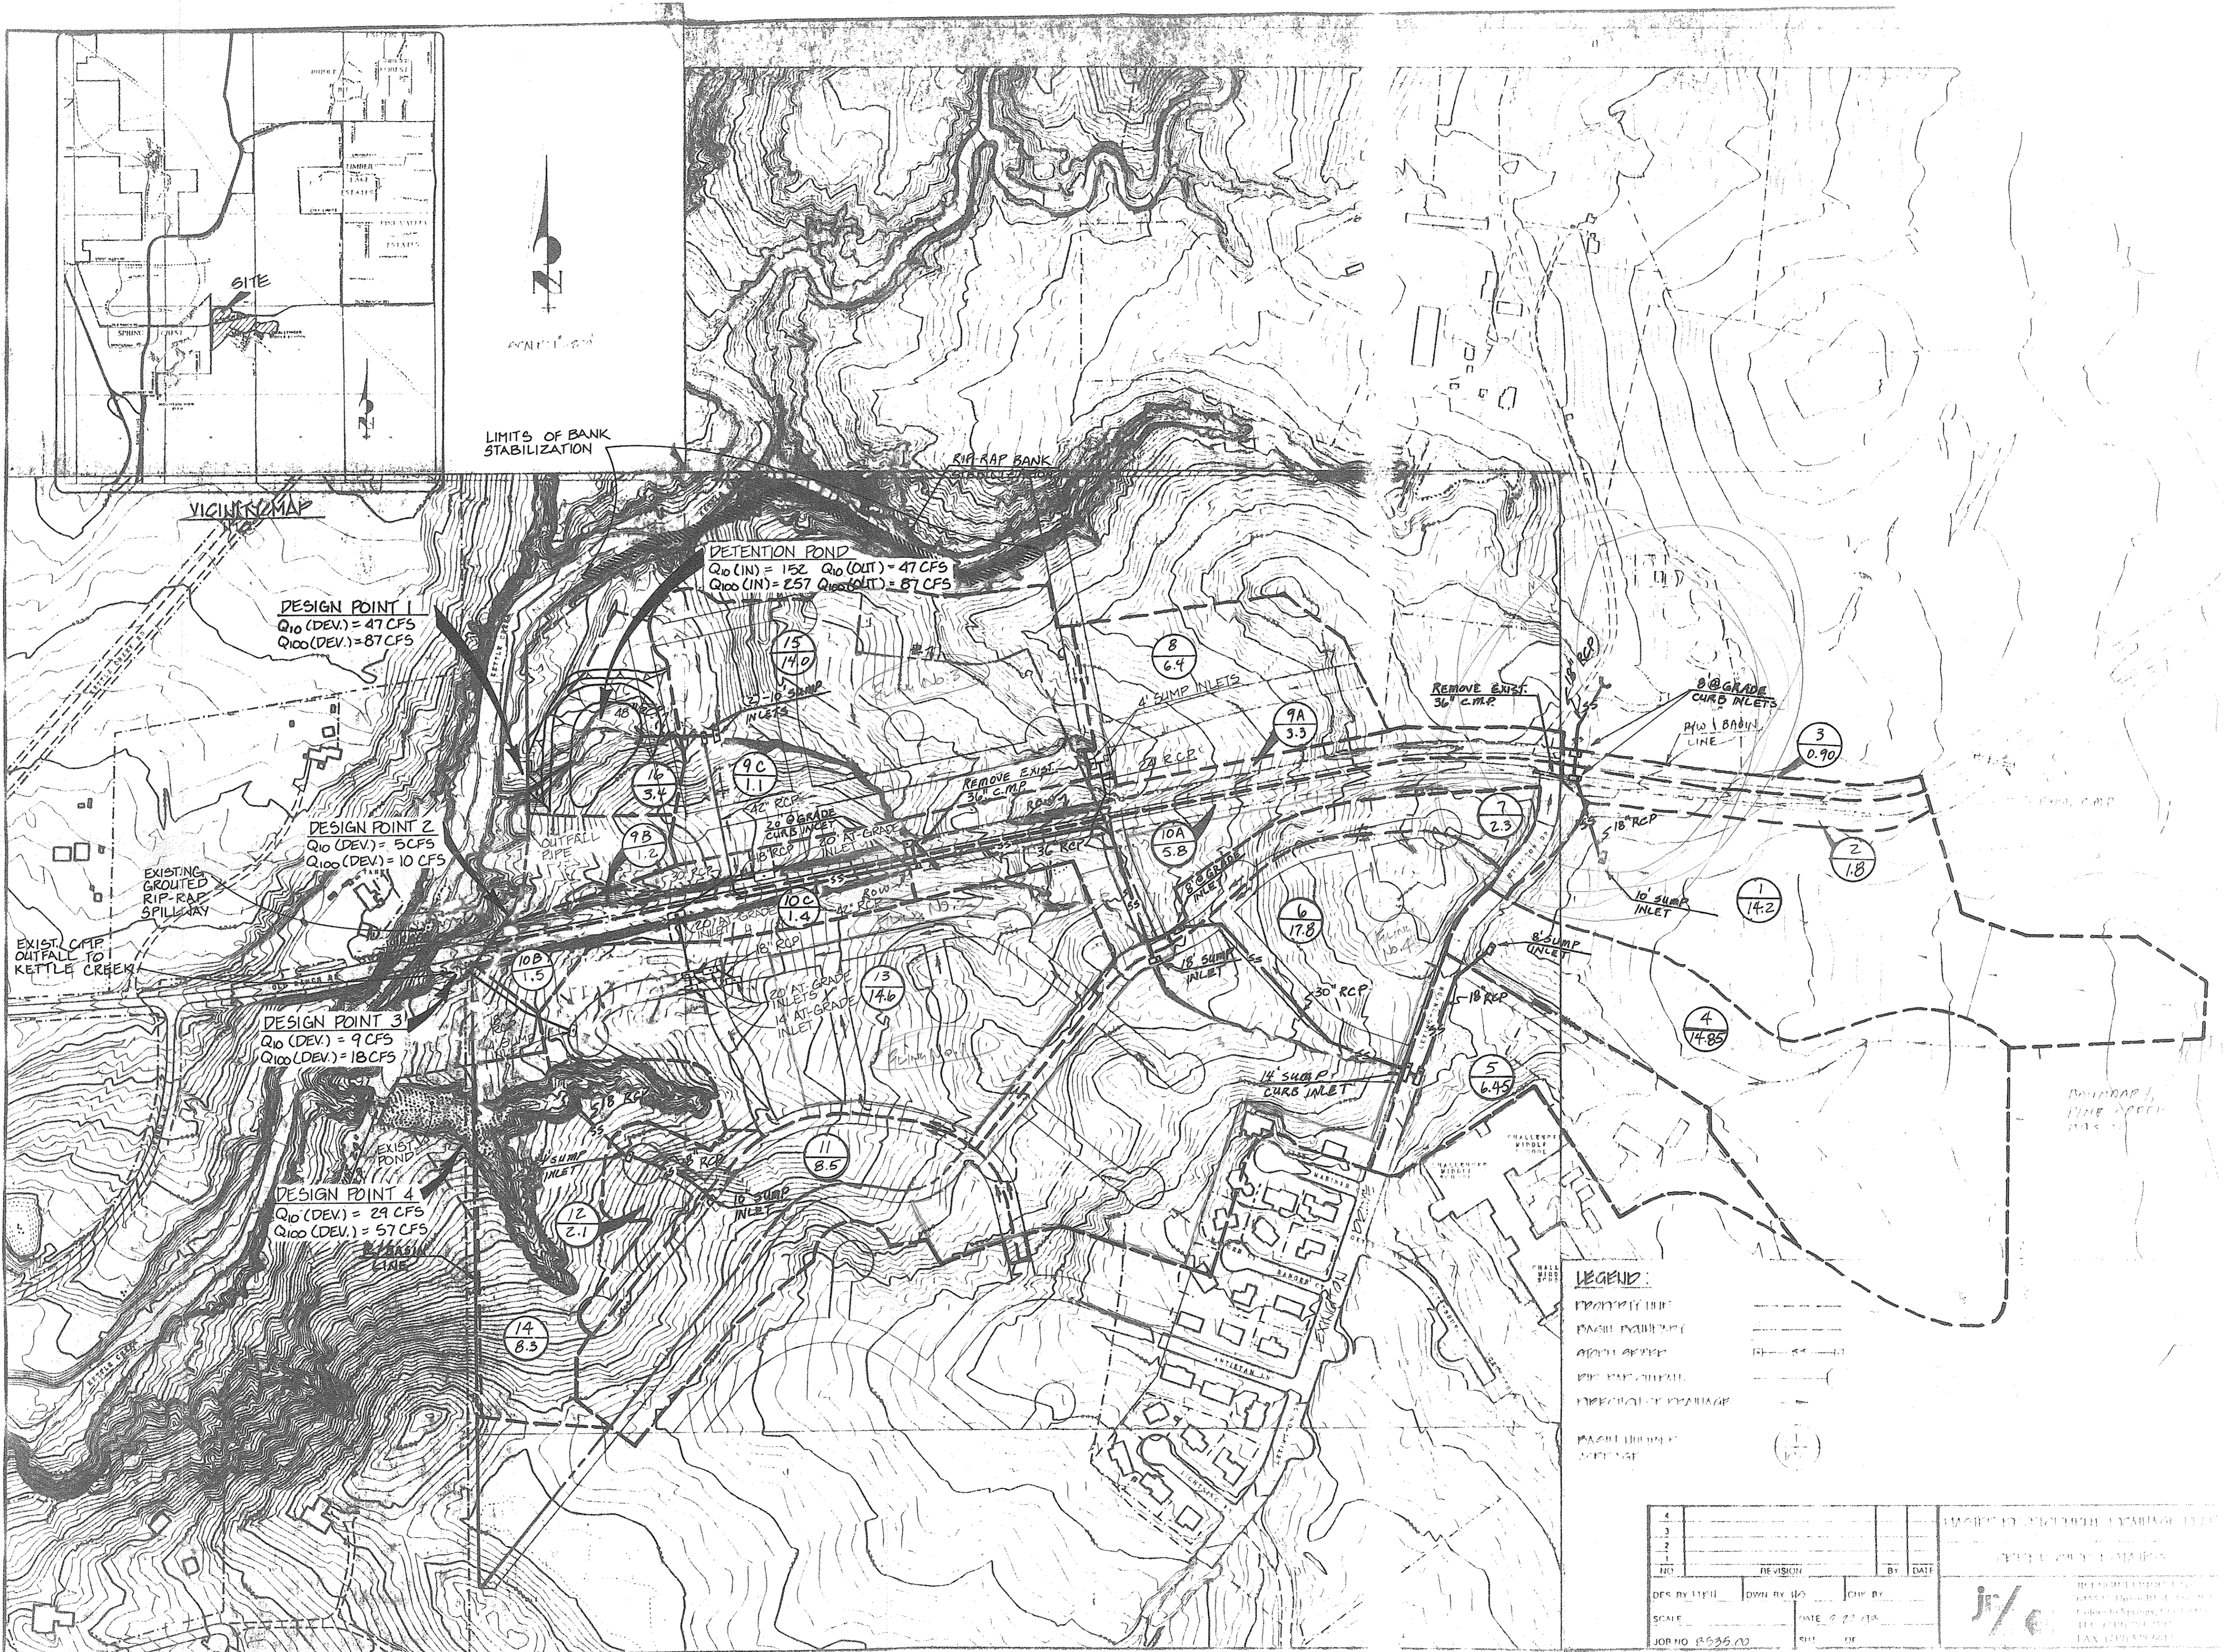

REV. NO.	WK. SH.	COMP. R.	COORD. D.	PLAT.	DRN. ST.	ROAD	SAN.	WATER STORM	O-L-LOT	QUANT.	FIELD

REV. NO.	WK. SH.	COMP. R.	COORD. D.	PLAT.	DRN. ST.	ROAD	SAN.	WATER STORM	O-L-LOT	QUANT.	FIELD

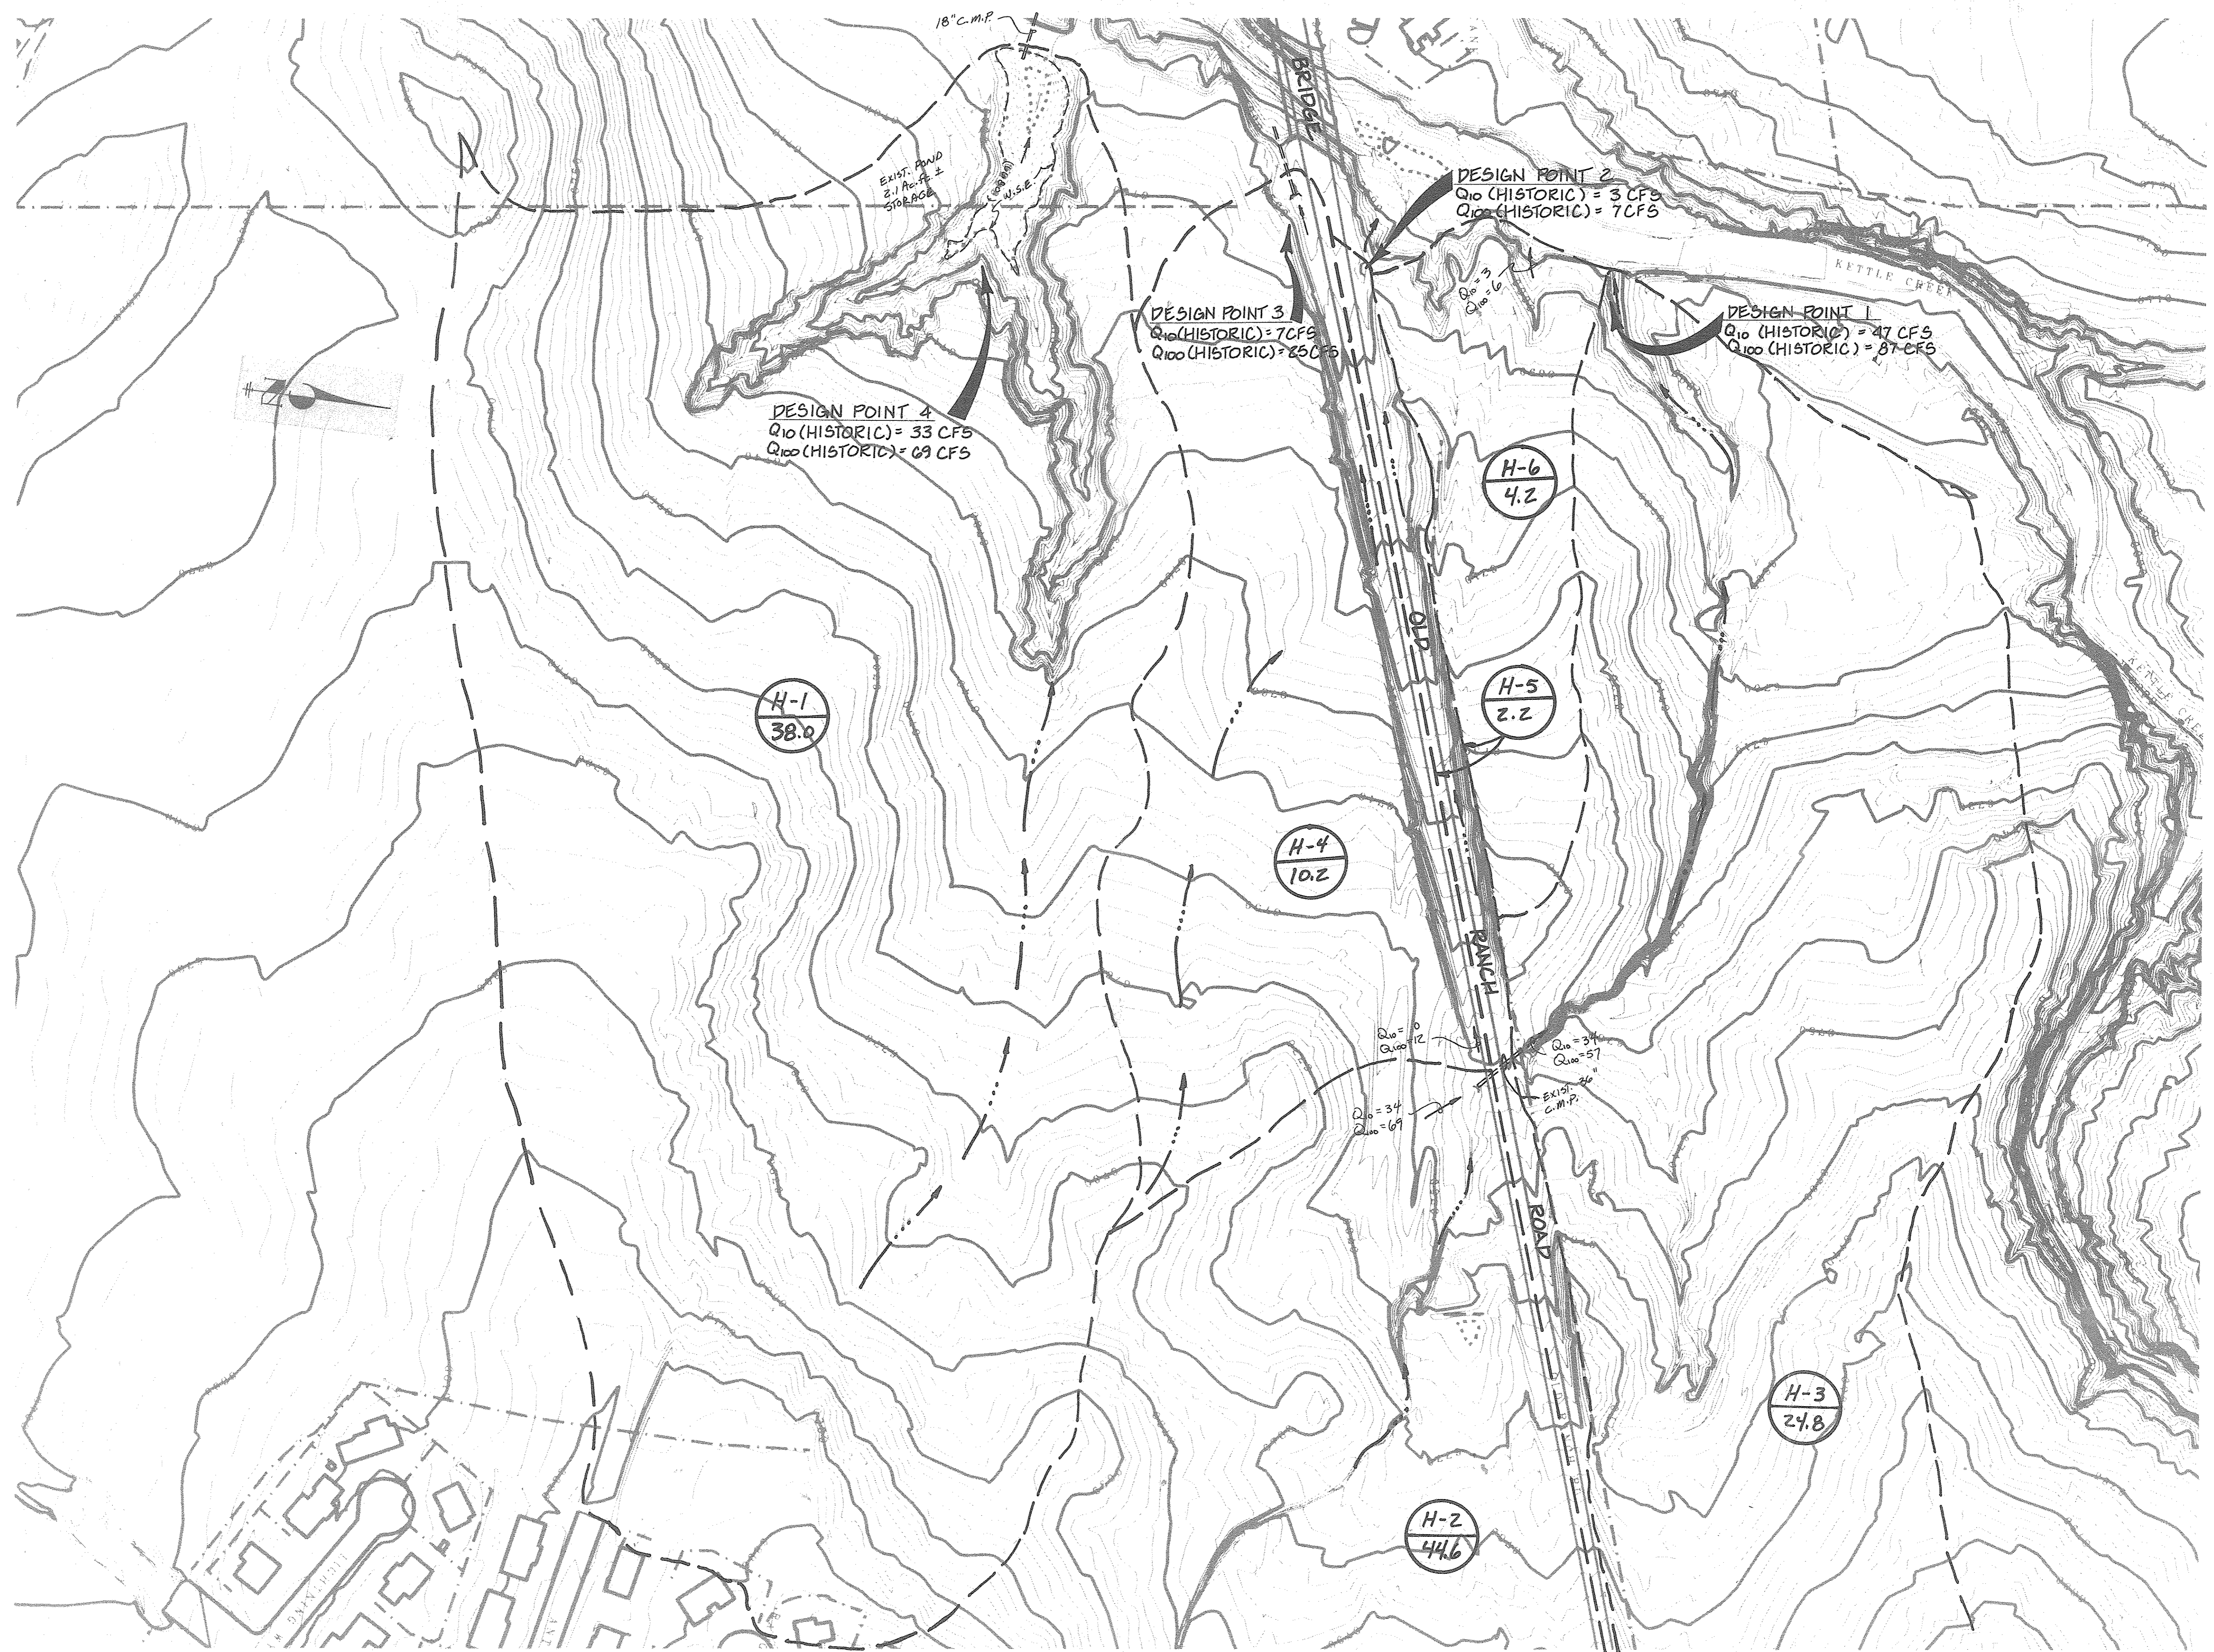

UNTIL SUCH TIME AS THESE DRAWINGS ARE APPROVED BY THE APPROPRIATE REVIEWING AGENCIES, JR ENGINEERING, LTD. APPROVES THEIR USE ONLY FOR THE PURPOSES DESIGNATED BY WRITTEN AUTHORIZATION.

48 HOURS BEFORE YOU DIG,  
CALL UTILITY LOCATORS  
**1-800-922-1987**  
CITY OF COLORADO SPRINGS DEPT. OF UTILITIES  
GAS, ELECTRIC, WATER AND WASTEWATER

JR ENGINEERING, LTD.  
6455 N. Union Blvd., Ste. 202  
Colorado Springs, CO 80918  
TEL: (719) 593-2593  
FAX: (719) 528-6613

**JR**

SCALE	1" = 100'	NO.	REVISION	BY	DATE

DRAINAGE MAP	
CREEKSIDE ESTATES	
HISTORIC BASINS	
EXHIBIT 'A'	

SHEET / OF /	
JOB NO.	852501
REV.	