



**FAIRLANE TECHNOLOGY PARK**  
 HISTORIC DRAINAGE BASIN MAP  
 FIGURE 6

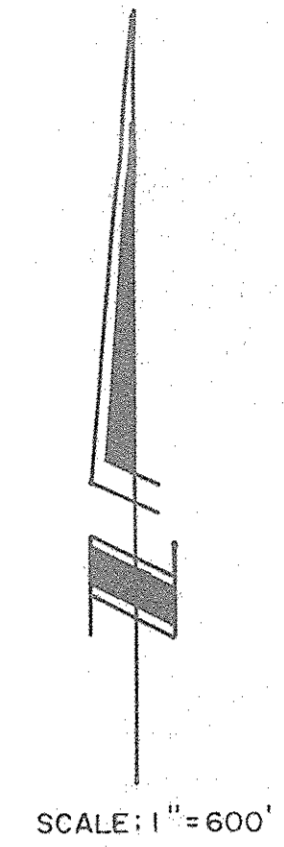

BASIN DESIGNATION	ACRES IN BASIN
A	0
00	0.0
5YR. PEAK FLOW (HISTORIC)	100 YR. PEAK FLOW (HISTORIC)

- SOIL TYPE BOUNDARY
- PROPERTY LINE
- CITY LIMITS
- LEGEND
- STUDY AREA
- SUB-BASIN BOUNDARY
- PROPERTY LINE
- EXIST. DRAINAGE CULVERT

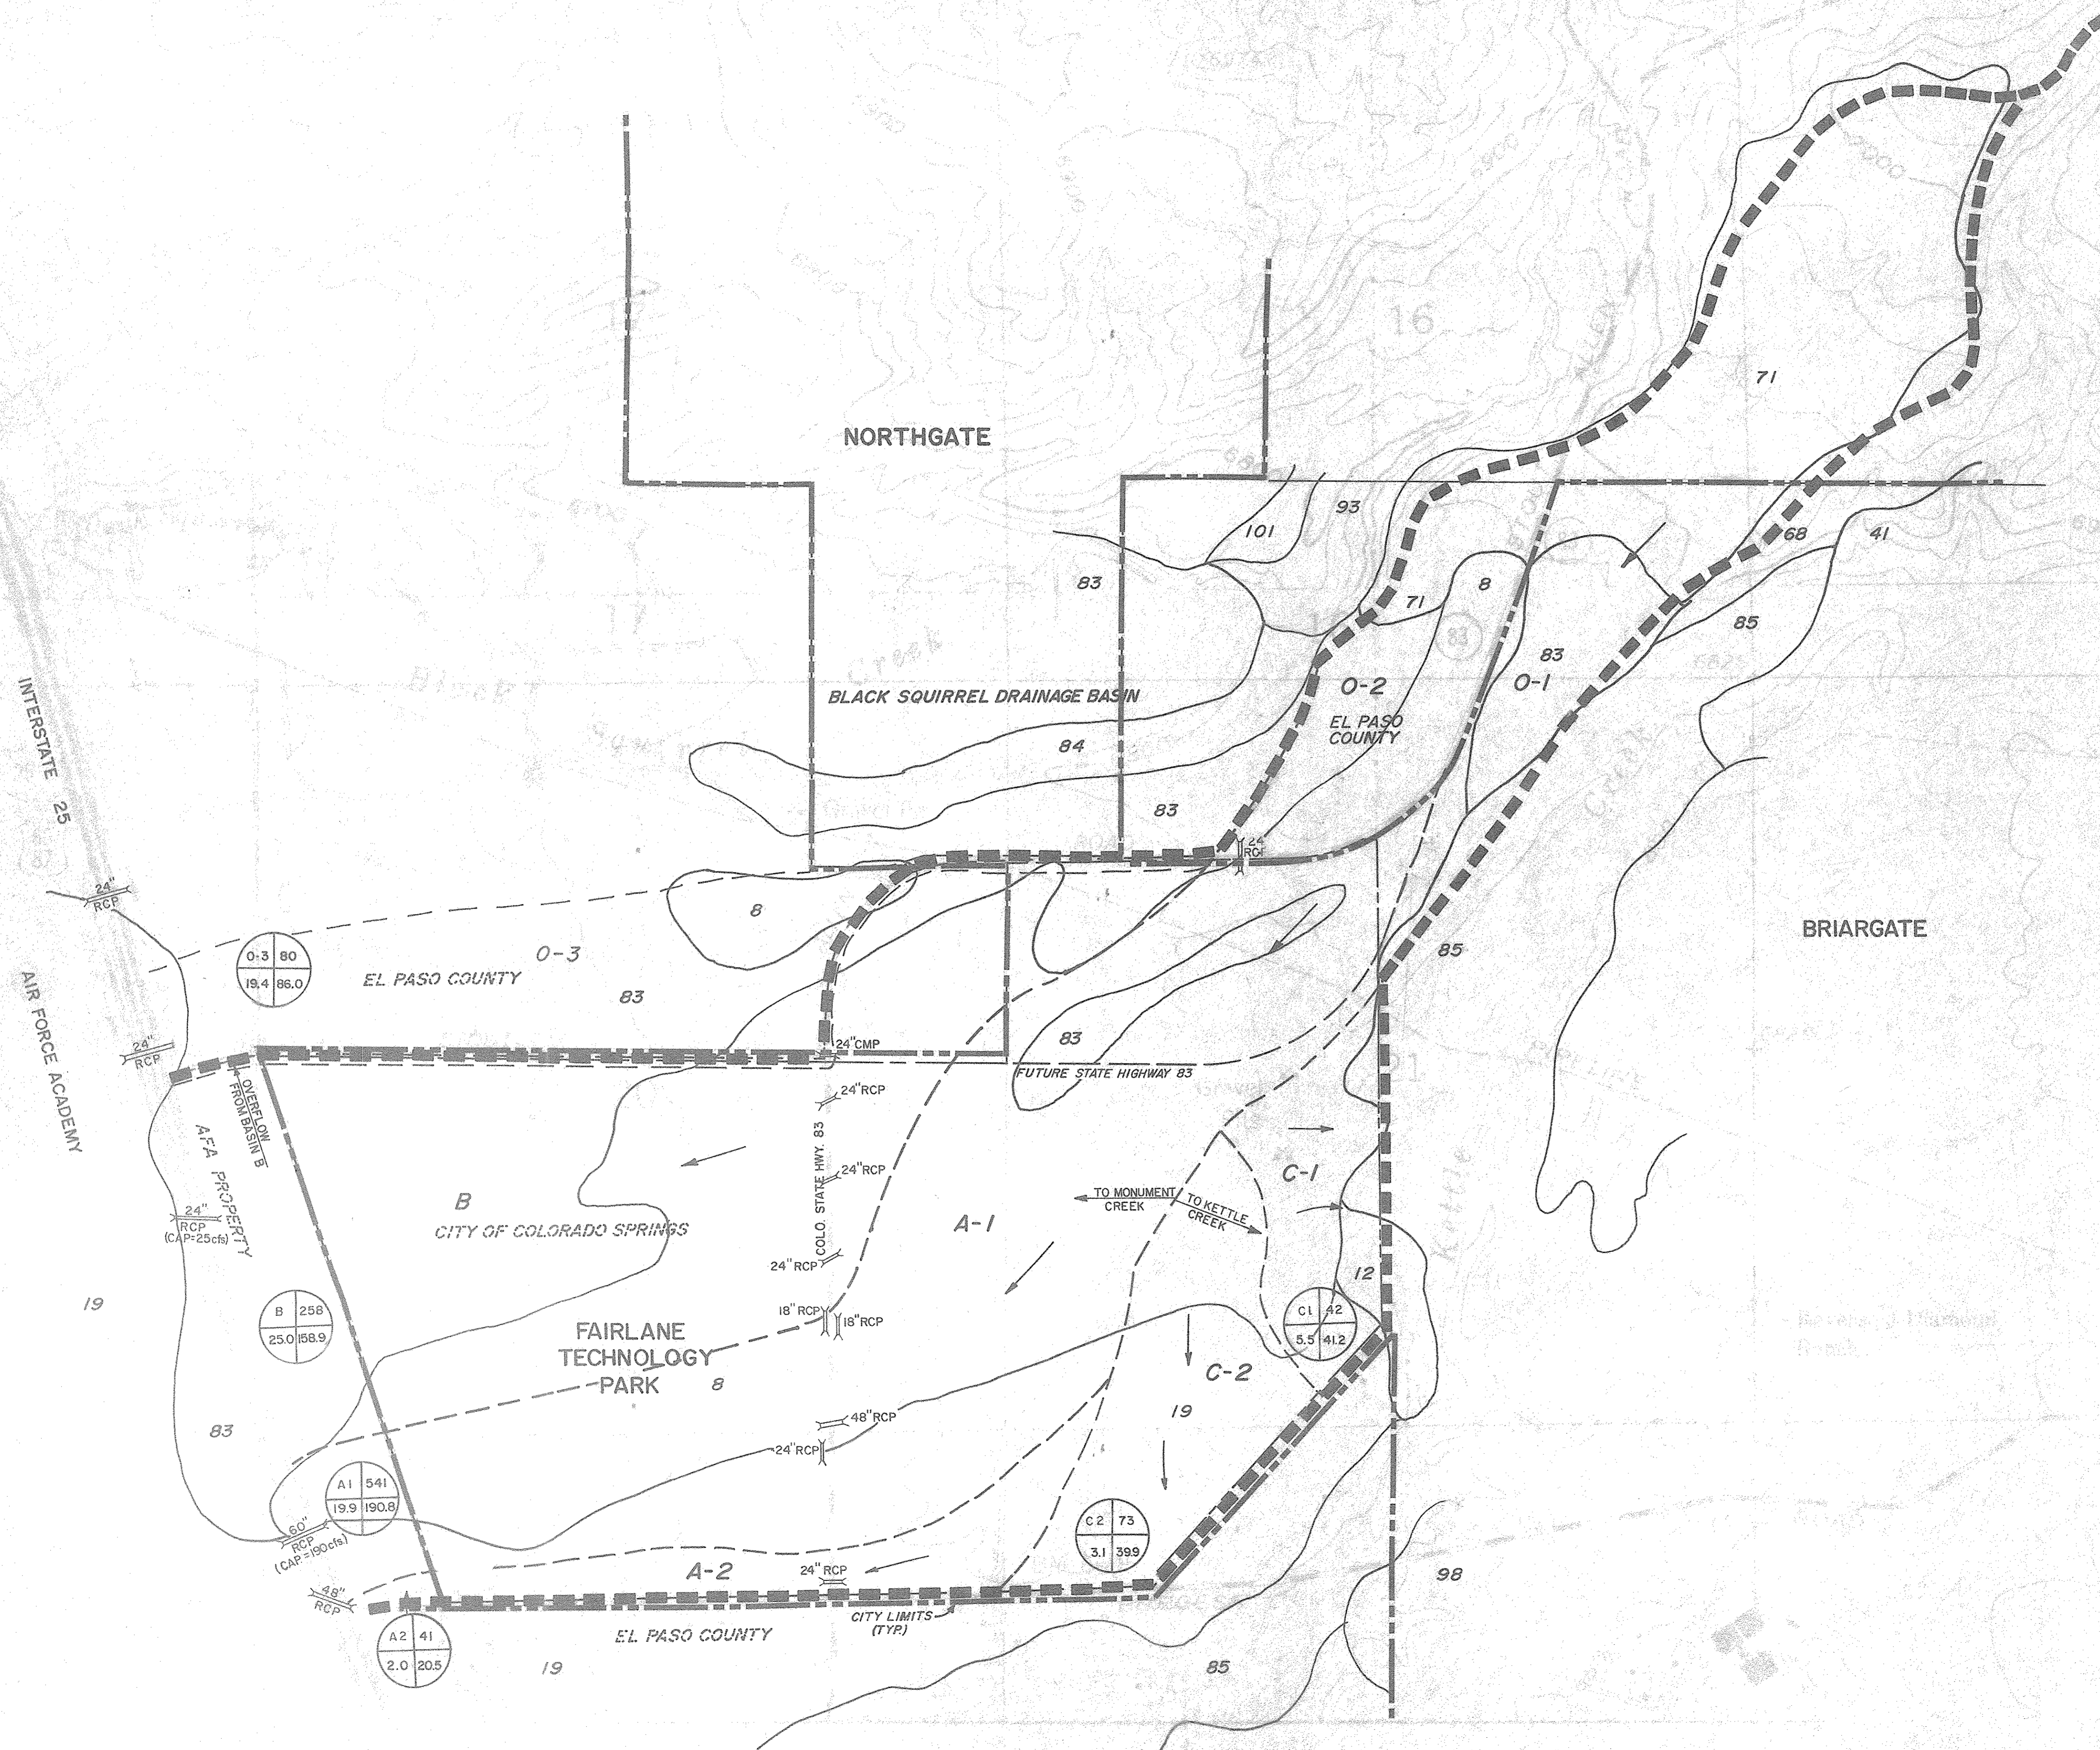