




CHEYENNE MEADOWS CHANNEL

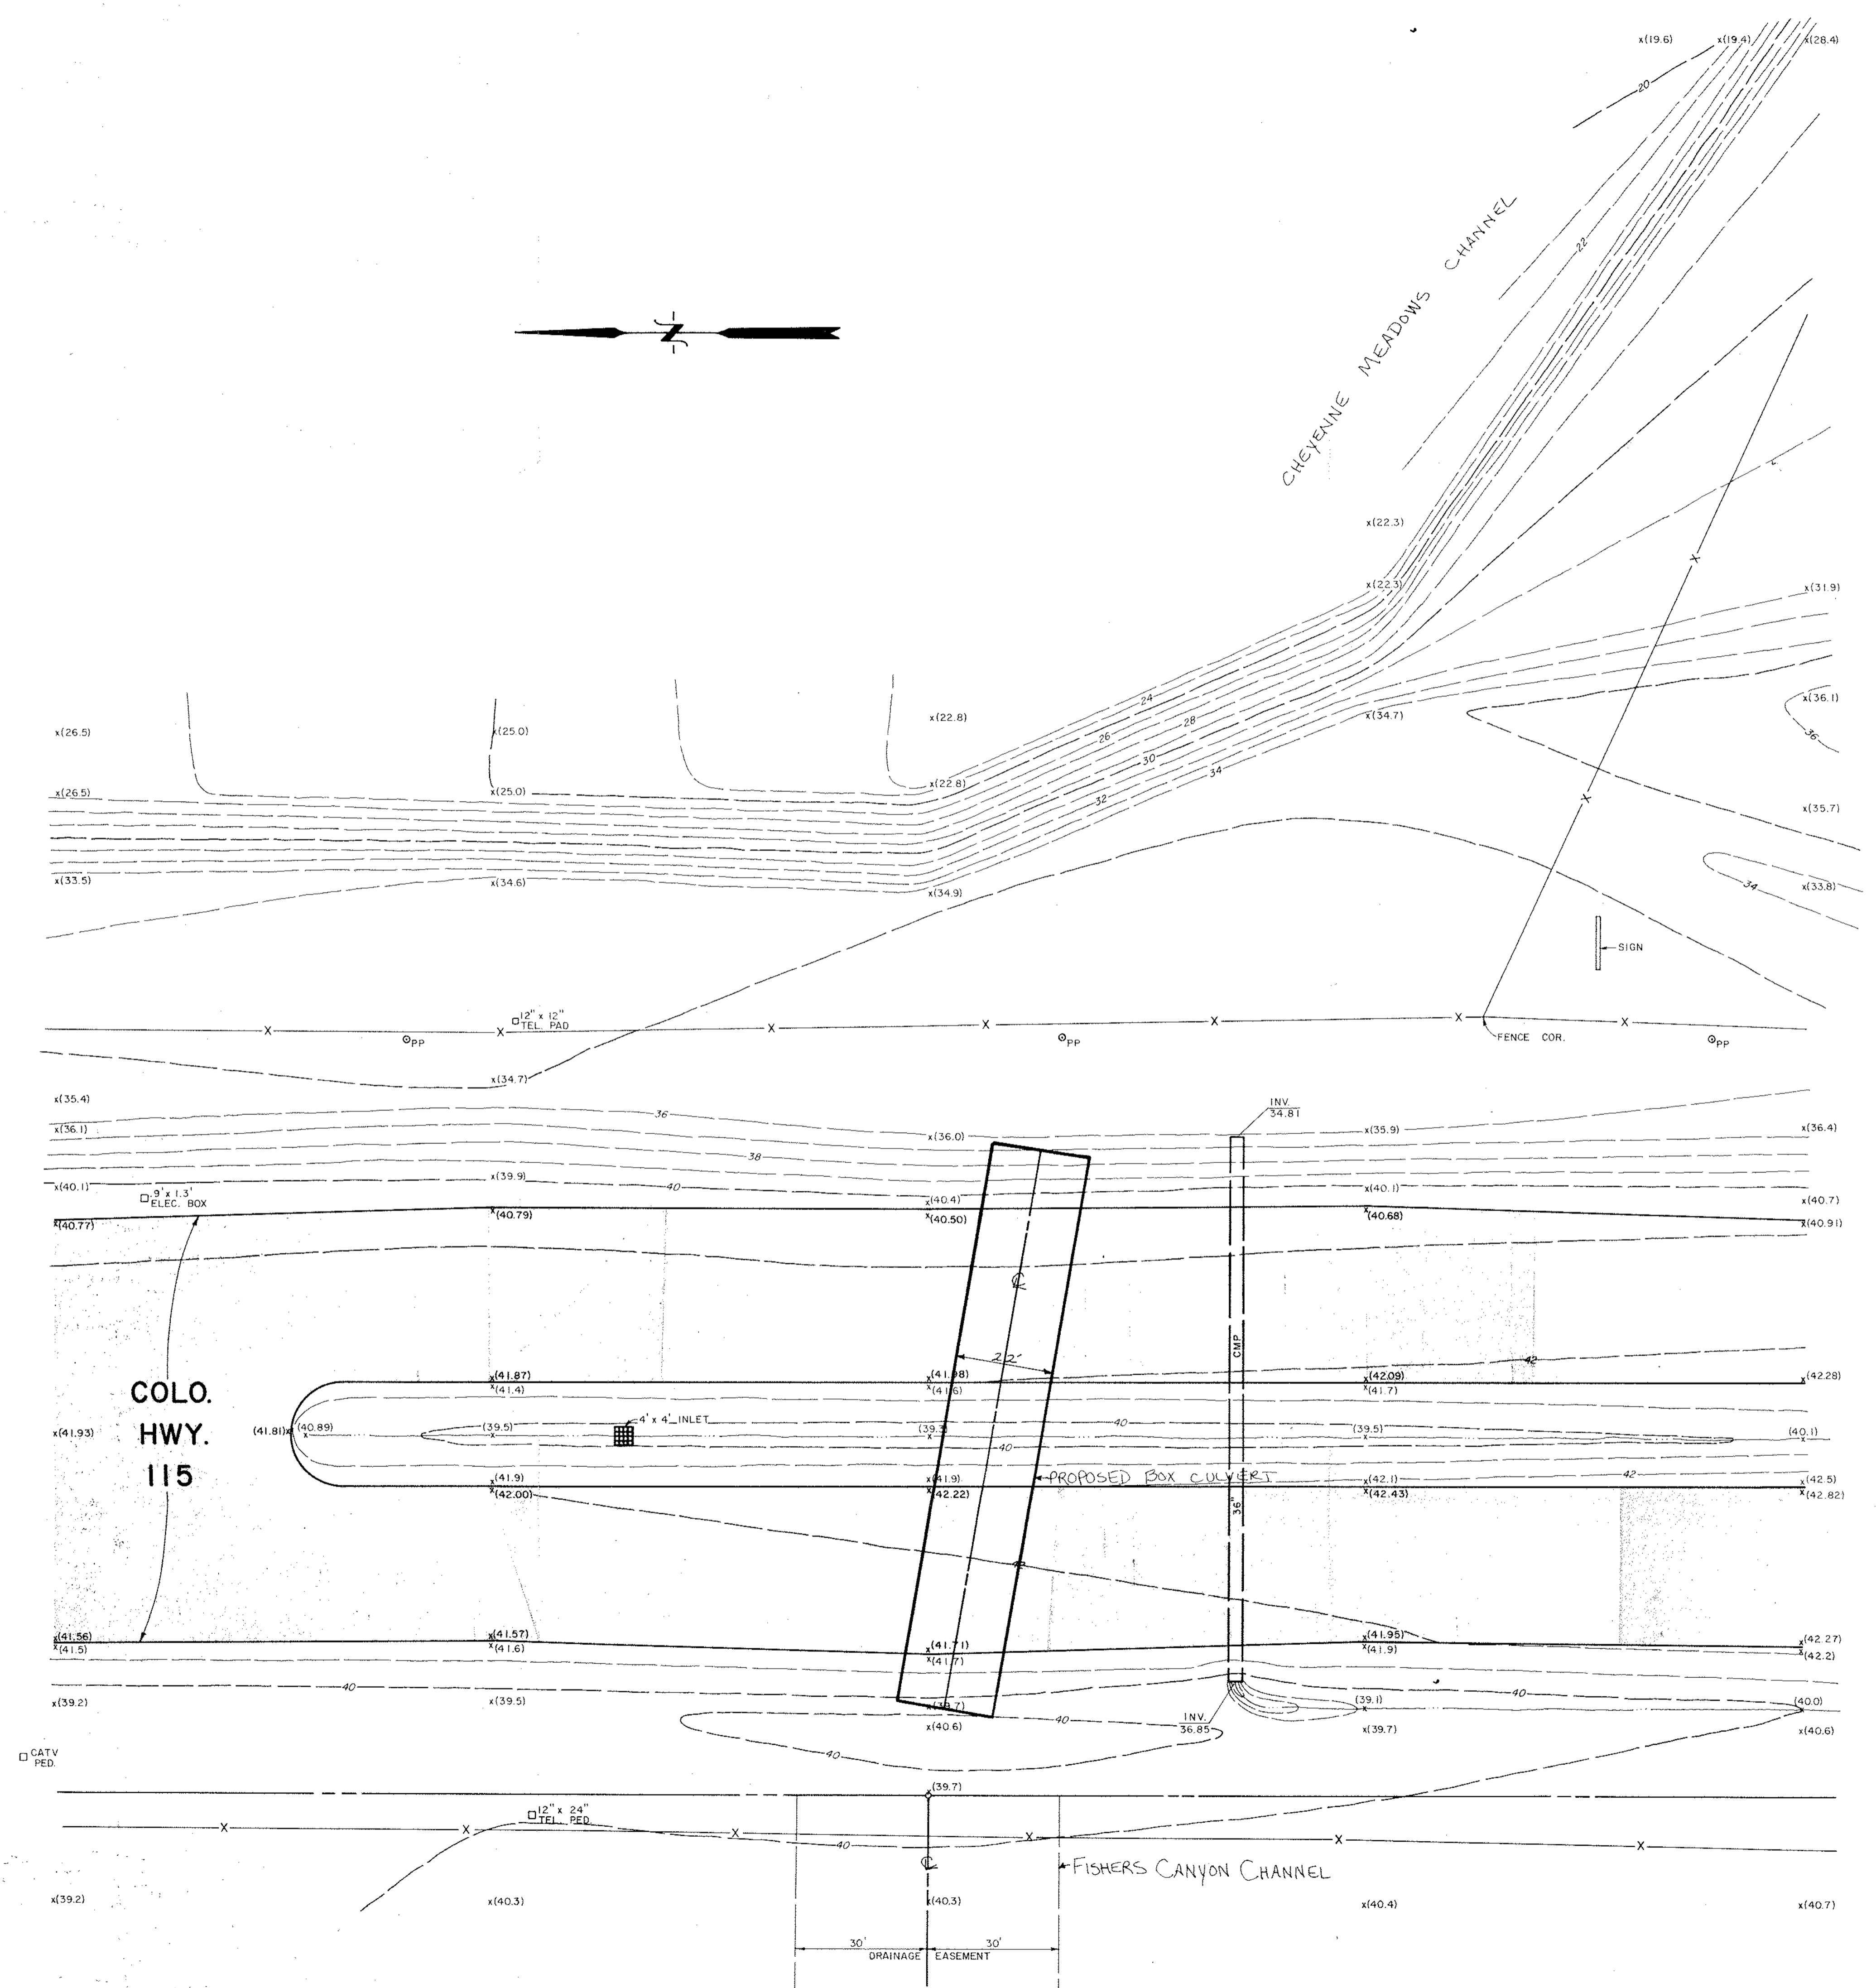

PLAN
BOX CULVERT

DREXEL, BARRELL & CO. ENGINEERS — SURVEYORS BOULDER, COLORADO 80302 COLORADO SPRINGS, COLORADO 80907			
Date	18 DEC. 81	Designed by	DM
Scale	1" = 20'	Drawn by	KA
Revisions	Date	Job No.	E-2589
		Drawing No.	3D 028