


NOTES

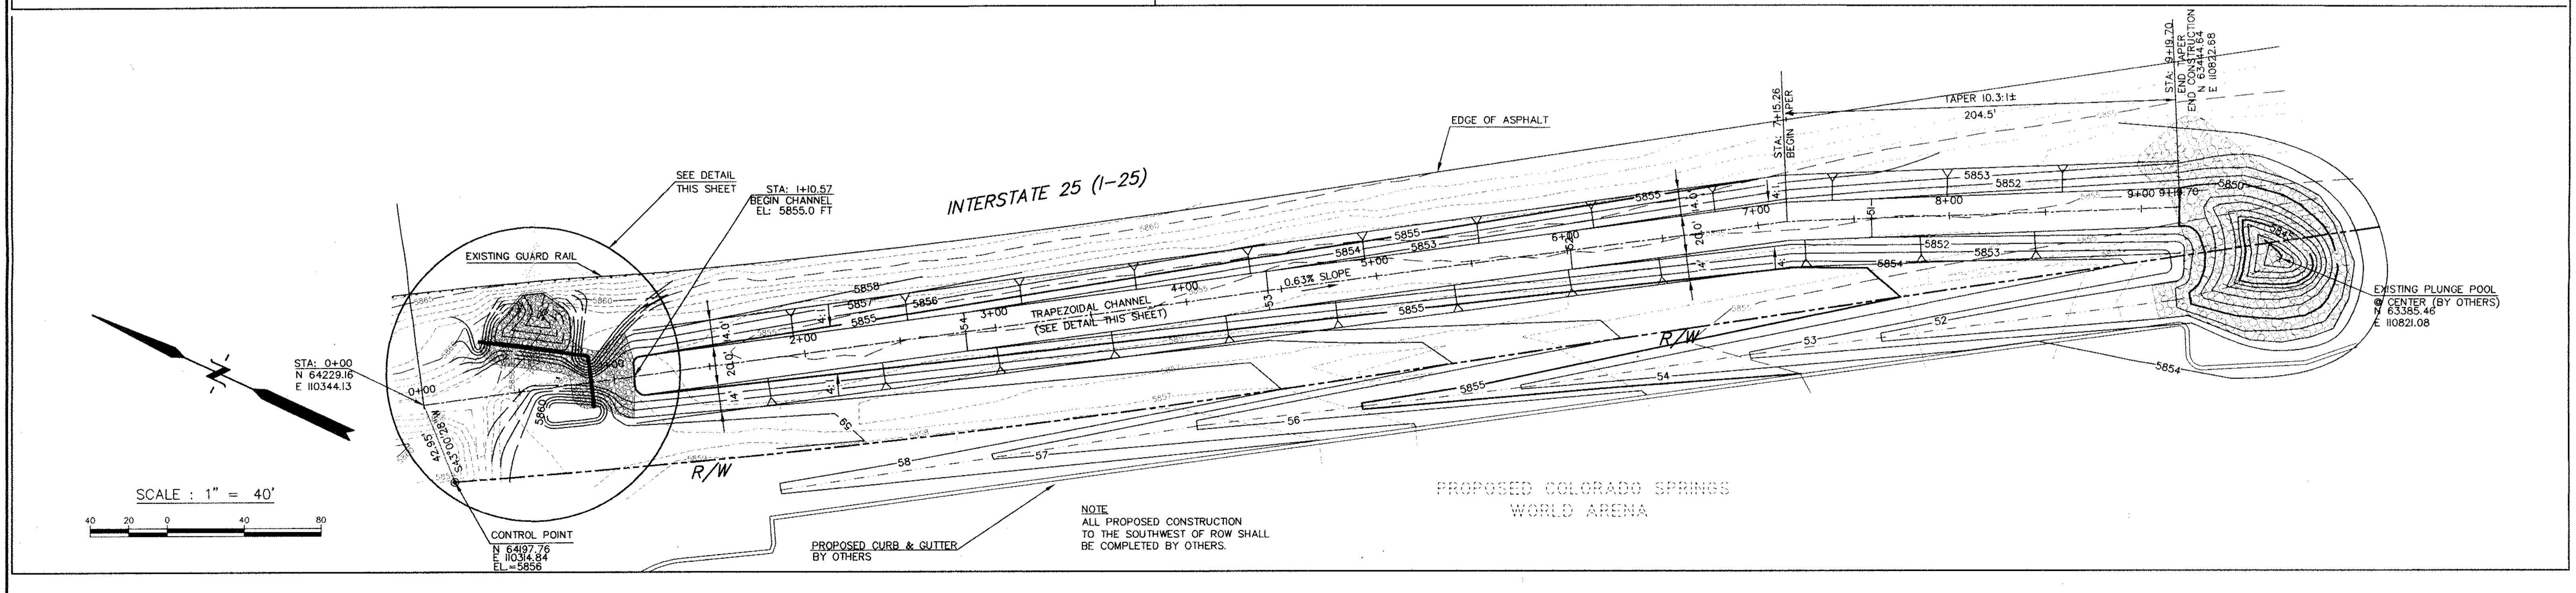

PREPARED BY: Drexel Barrell & Co. 4840 PEARL EAST CIRCLE, SUITE 114 BOULDER, COLORADO 80301 6365 CORPORATE DRIVE COLORADO SPRINGS, COLORADO 80919 (303)442-4338 (719)260-0897	PREPARED FOR: GATES LAND COMPANY 202 E CHEYENNE MOUNTAIN BLVD., SUITE 1 COLORADO SPRINGS, COLORADO 80906 (719) 576-8500 EXT. 8516	PROJECT INFO: HARRISON OUTFALL MODIFICATIONS COLORADO SPRINGS, COLORADO	DESIGNED BY: CB DRAWN BY: CMB CHECKED BY:	REVISION INFO: DRAWING NO.: HARRISON OUTFALL DIVERSION STRUCTURE & CHANNEL	DATE: 1/2/97 SCALE: VARIES N/A	JOB NO.: E4826 DRAWING NO.: 4D-858	SHEET: 1 SHEETS:
---	--	--	---	---	--	---	------------------------

6:VE4826/E4826.dwg 1 Thu Feb 13 08:36:37 1997 Drexel Barrell 1 sp1