
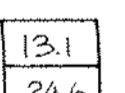

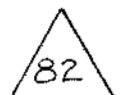
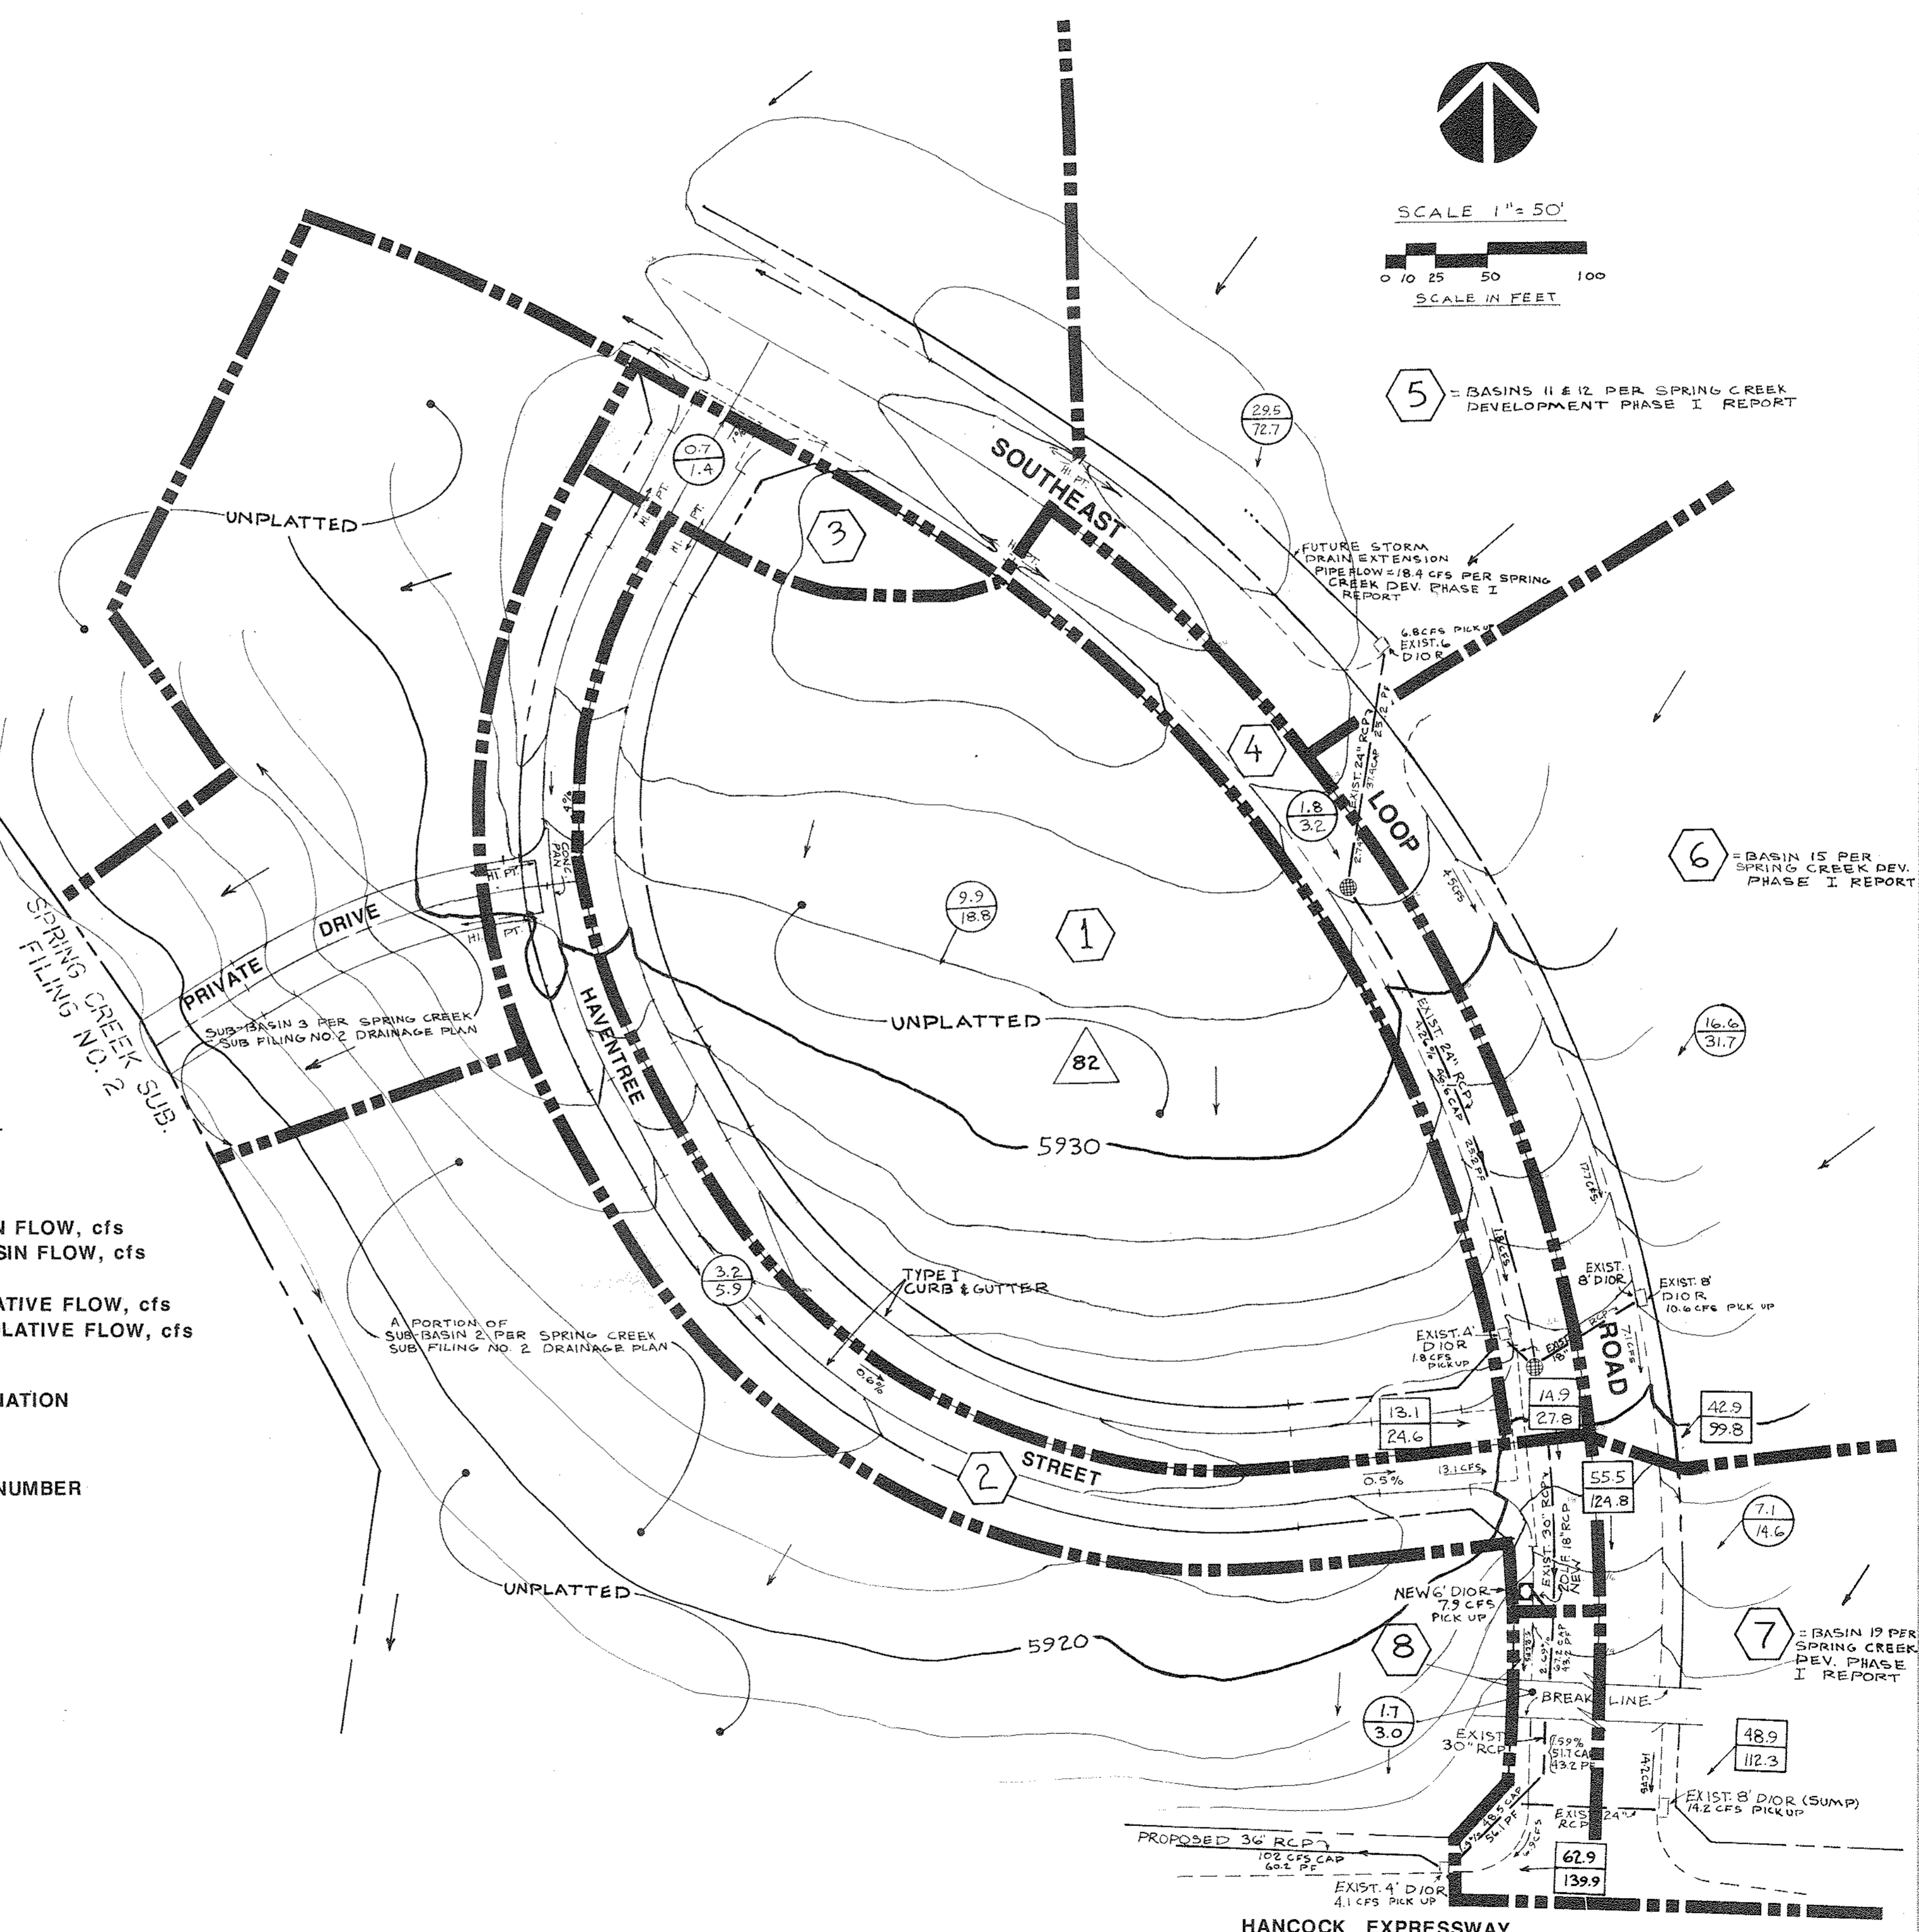


DRAINAGE PLAN

LEGEND:

-  5 YEAR SUB-BASIN FLOW, cfs
100 YEAR SUB-BASIN FLOW, cfs
-  5 YEAR ACCUMULATIVE FLOW, cfs
100 YEAR ACCUMULATIVE FLOW, cfs
-  SUB-BASIN DESIGNATION
-  S.C.S. SOILS MAP NUMBER



5 = BASINS 11 & 12 PER SPRING CREEK DEVELOPMENT PHASE I REPORT

6 = BASIN 15 PER SPRING CREEK DEV. PHASE I REPORT

7 = BASIN 19 PER SPRING CREEK DEV. PHASE I REPORT

