



# INTERQUEST INTERCHANGE FINAL DRAINAGE REPORT PHASE-2

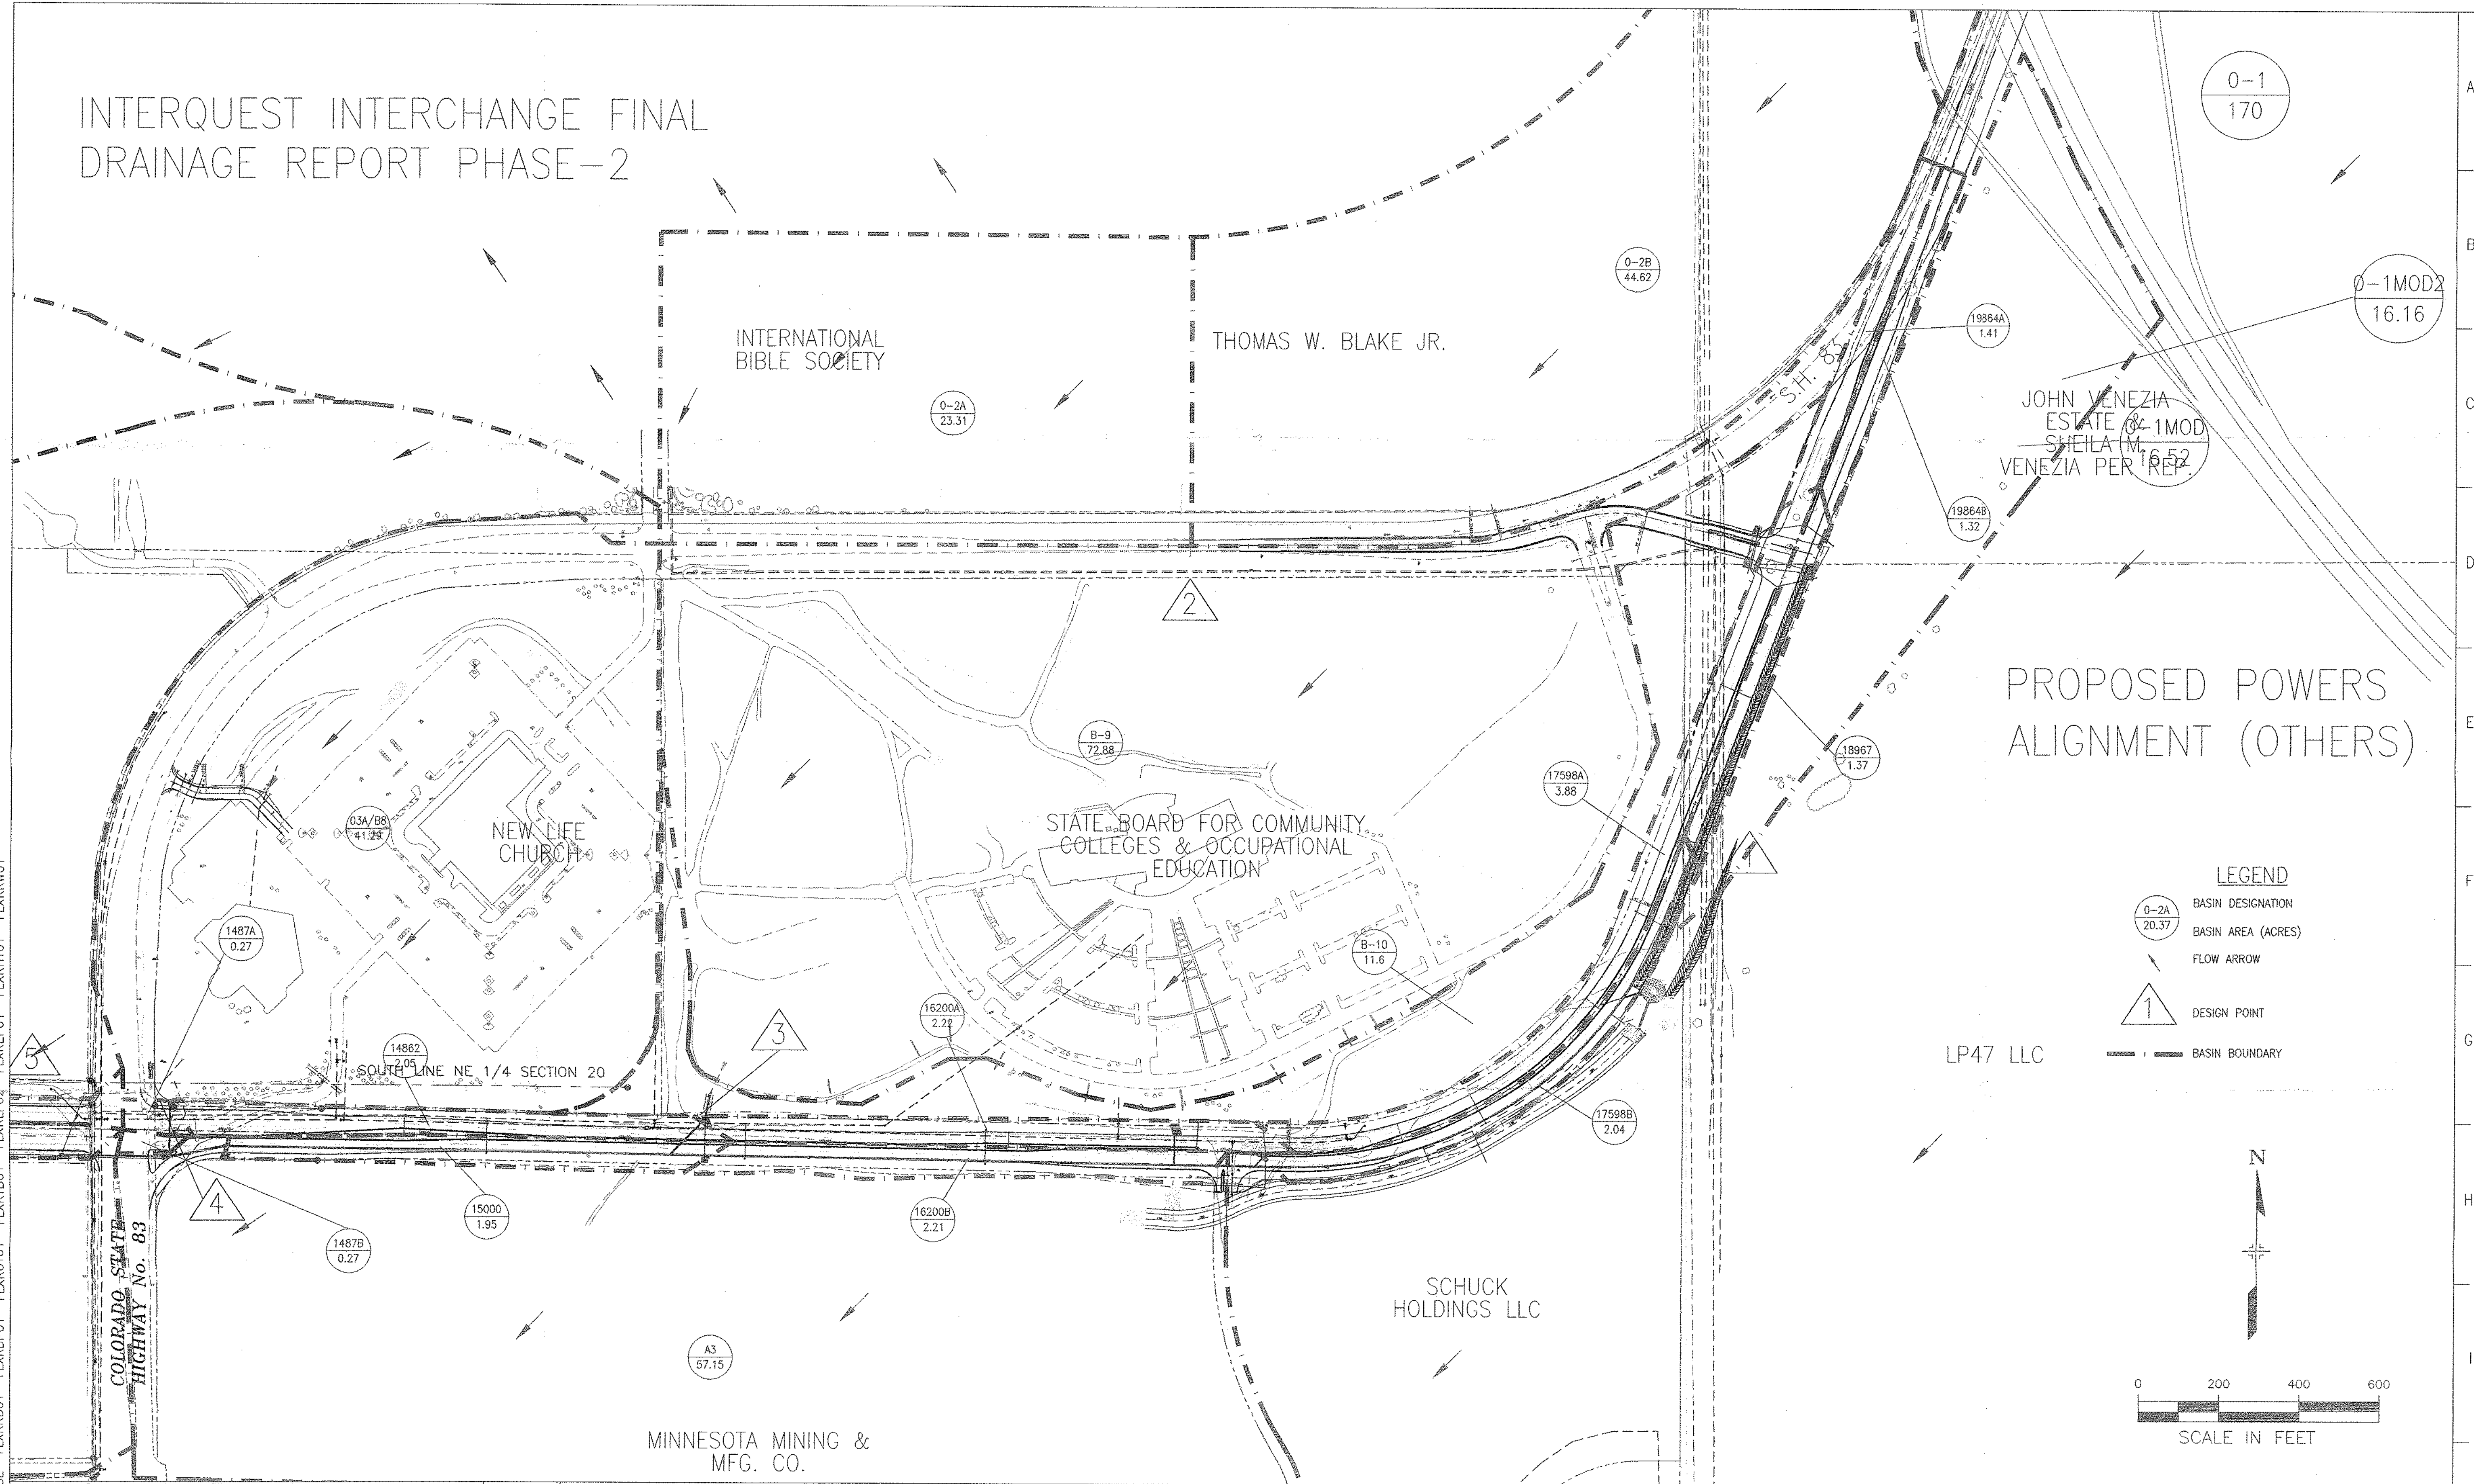

PROPOSED POWERS  
ALIGNMENT (OTHERS)

**LEGEND**

- 0-2A  
23.31 BASIN DESIGNATION
- 20.37 BASIN AREA (ACRES)
- FLOW ARROW
- 1 DESIGN POINT
- BASIN BOUNDARY

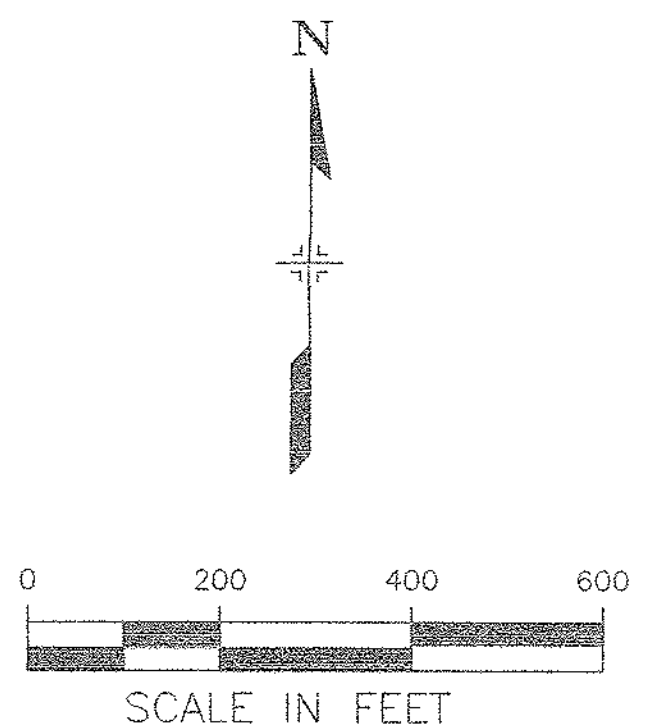

09-46 XREF  
 FLXRBASE FLXRRD01 FLXRDP01 FLXRU01 FLXRTB01 FLXRLP02 FLXRP01 FLXRRY01 FLXRRW01

Computer File Information			
Creation Date:	02/25/98	Initials:	RBB
Last Modification Date:	03/12/99	Initials:	SBE
Full Path:	S:\3821\CADD\XREF\		
Drawing File Name:	FLXRHYB2.DWG		
Acad Ver.	14	Scale:	1:200
		Units:	ENGLISH

Index of Revisions			

**DANIEL MANN, JOHNSON, & MENDENHALL**  
 1490 West Fillmore Street, Suite 101  
 Colorado Springs, Colorado 80904  
 Phone: (719) 471-9866 Fax: (719) 471-9063

As Constructed		INTERQUEST PKWY / S.H. 83 RELOCATE
No Revisions:		DRAINAGE BASINS PHASE II
Revised:		
Void:		
	Sheet Subset: Roadway	Subset Sheets: 1 of 1

Designer:	RBB
Detailer:	RBB
Checked:	
Sheet Number	1