


VICINITY MAP

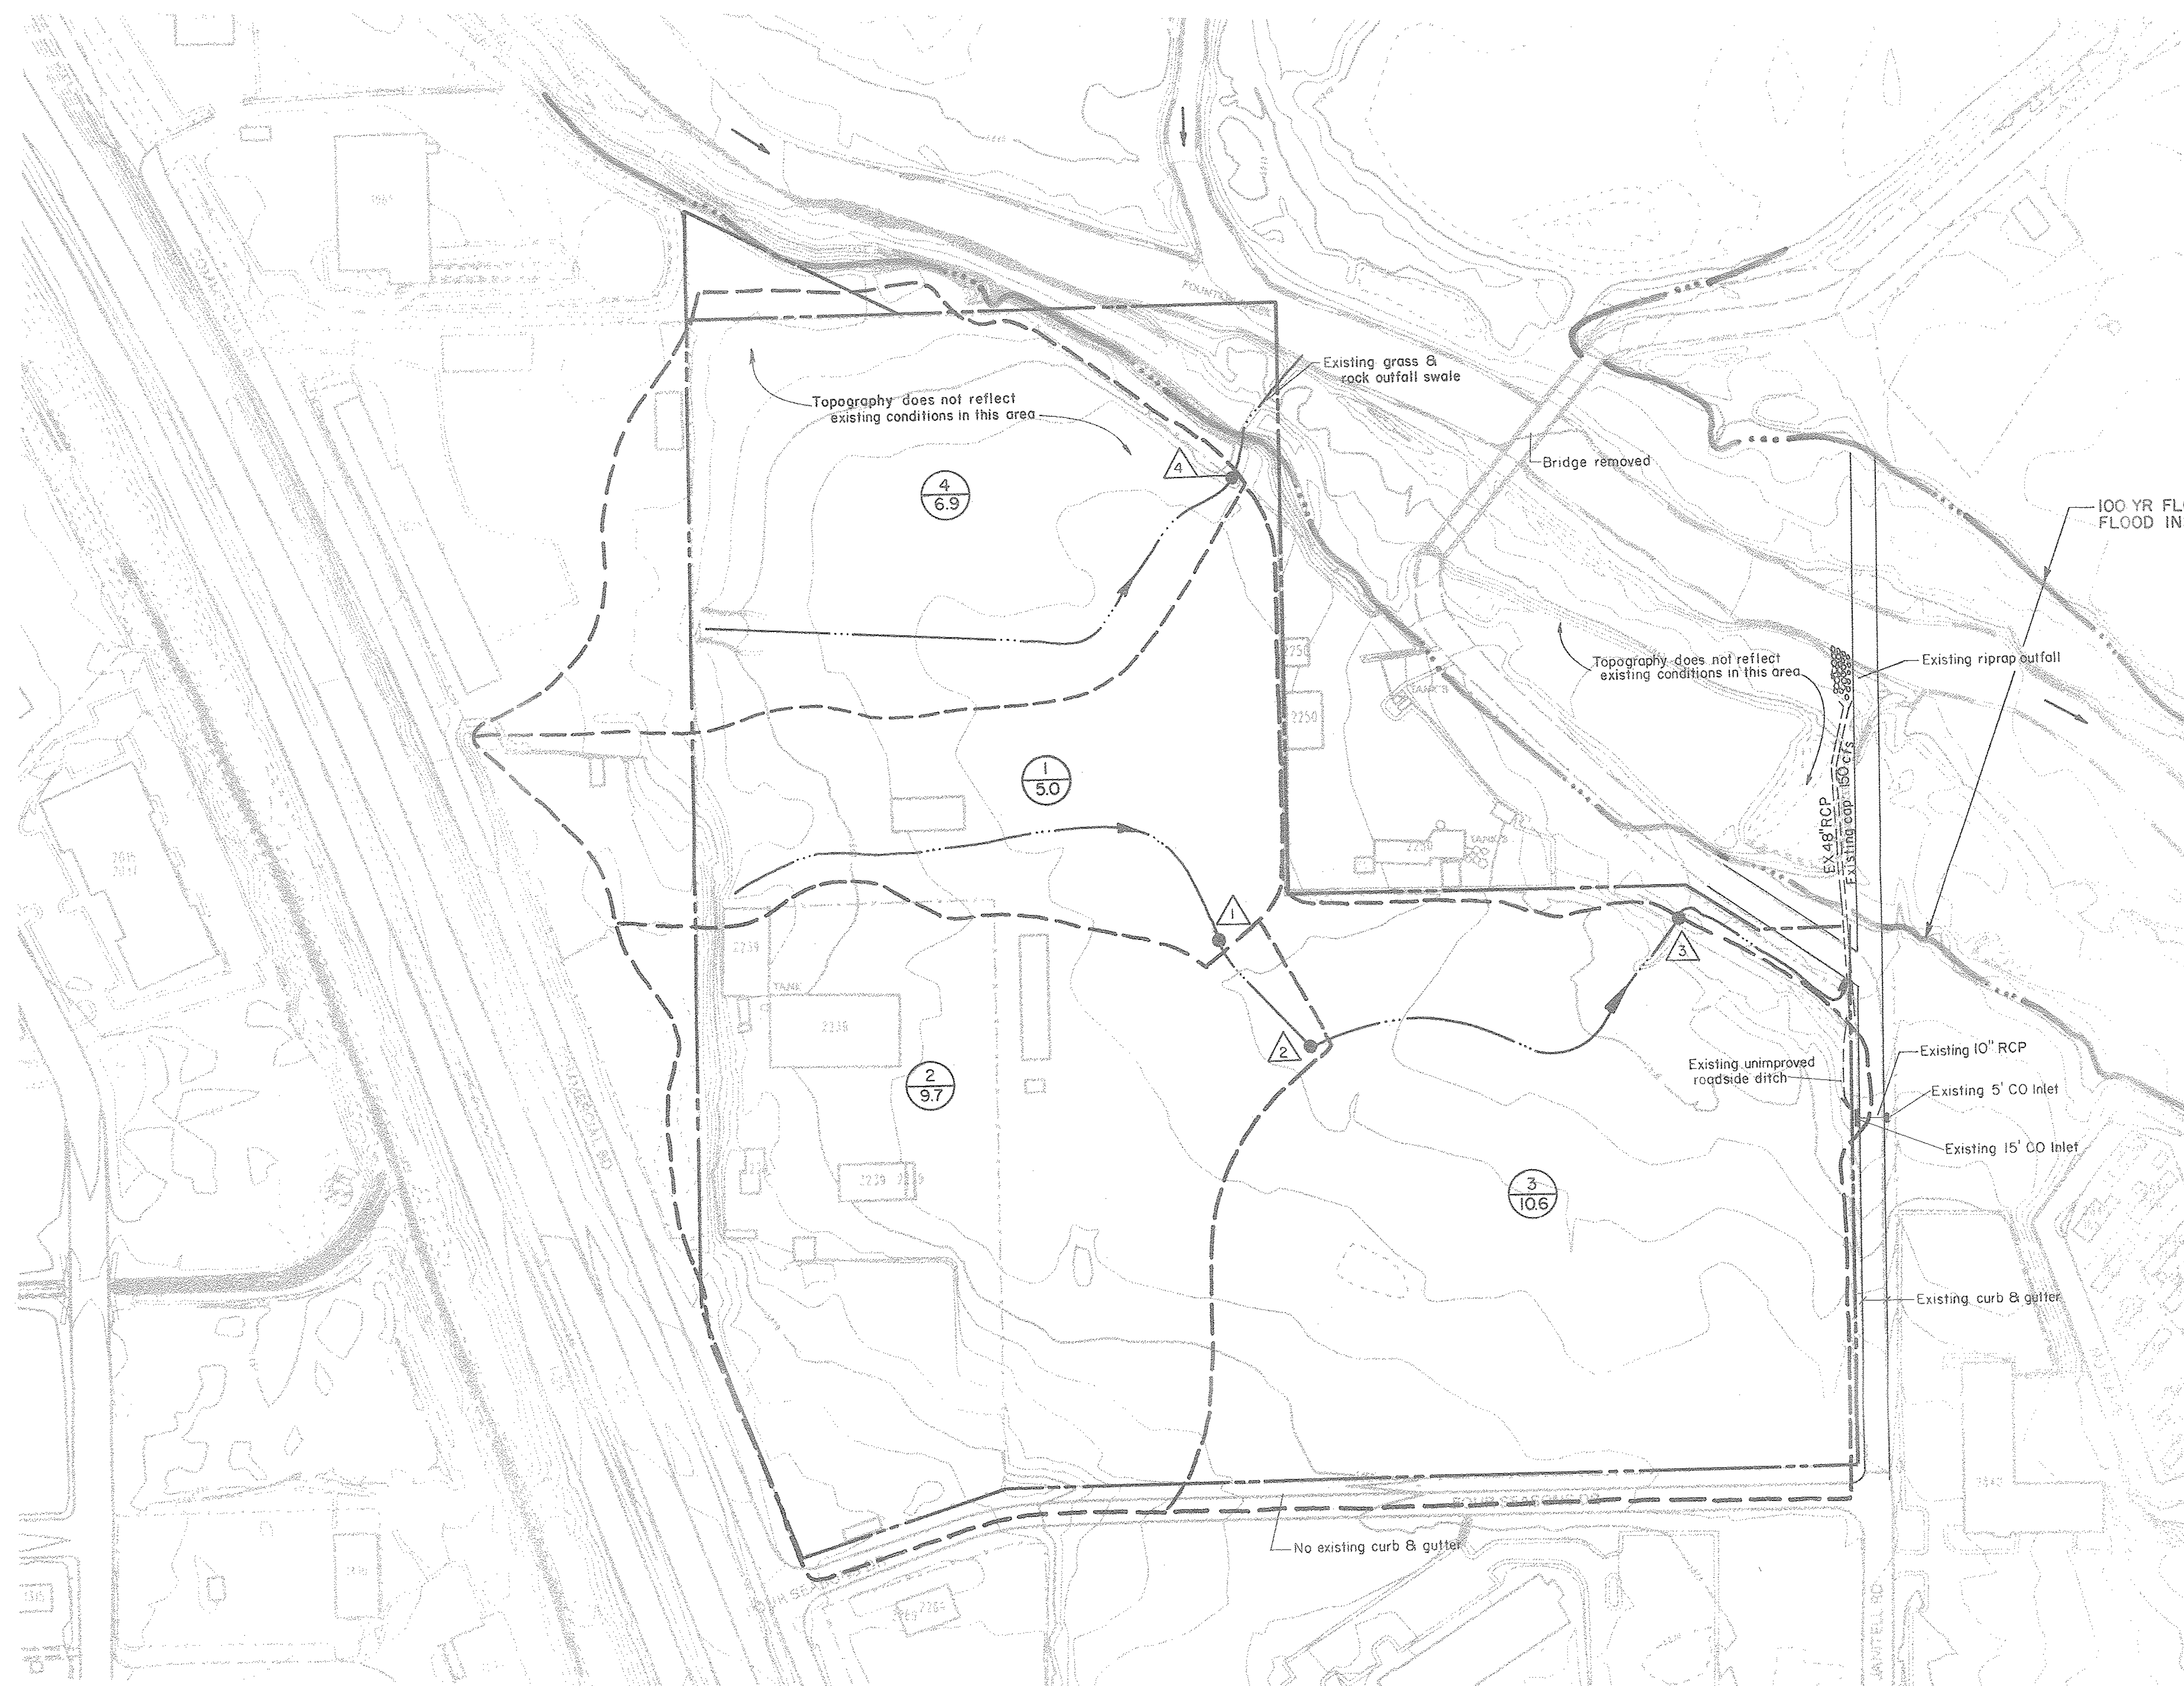

SUMMARY OF EXISTING CONDITION DISCHARGES
 INDUSTRIAL PARK SOUTH

SUB-BASIN #	AREA (AC)	Q5 CFS	Q100 CFS
1	5.0	3.9	9.0
2	9.7	40.1	47.1
3	10.6	14.3	19.1
4	6.9	5.4	12.4

DESIGN POINT #	AREA (AC)	Q5 CFS	Q100 CFS
1	5.0	3.9	9.0
2	14.7	44.0	56.1
3	25.3	58.3	75.2
4	6.9	5.4	12.4

- LEGEND
- SUB-BASIN NUMBER
ACREAGE
 - DESIGN POINT
 - FLOW PATH
 - BASIN DIVIDE

SCALE 1" = 100'
 C.L.

INDUSTRIAL PARK SOUTH
 COLORADO SPRINGS, COLORADO
 EXISTING CONDITION HYDROLOGY

Project No. 95-66
 Date: 9/95
 Design: RNW
 Check:
 Revisions:

FIGURE 2