



VICINITY MAP

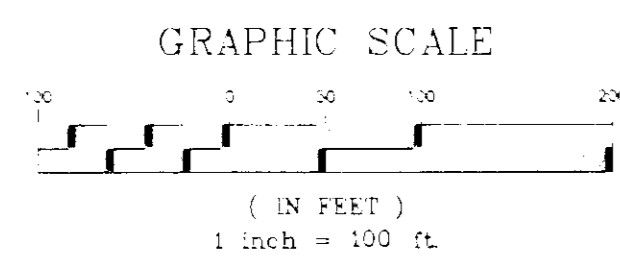

UNITED STATES
AIR FORCE ACADEMY

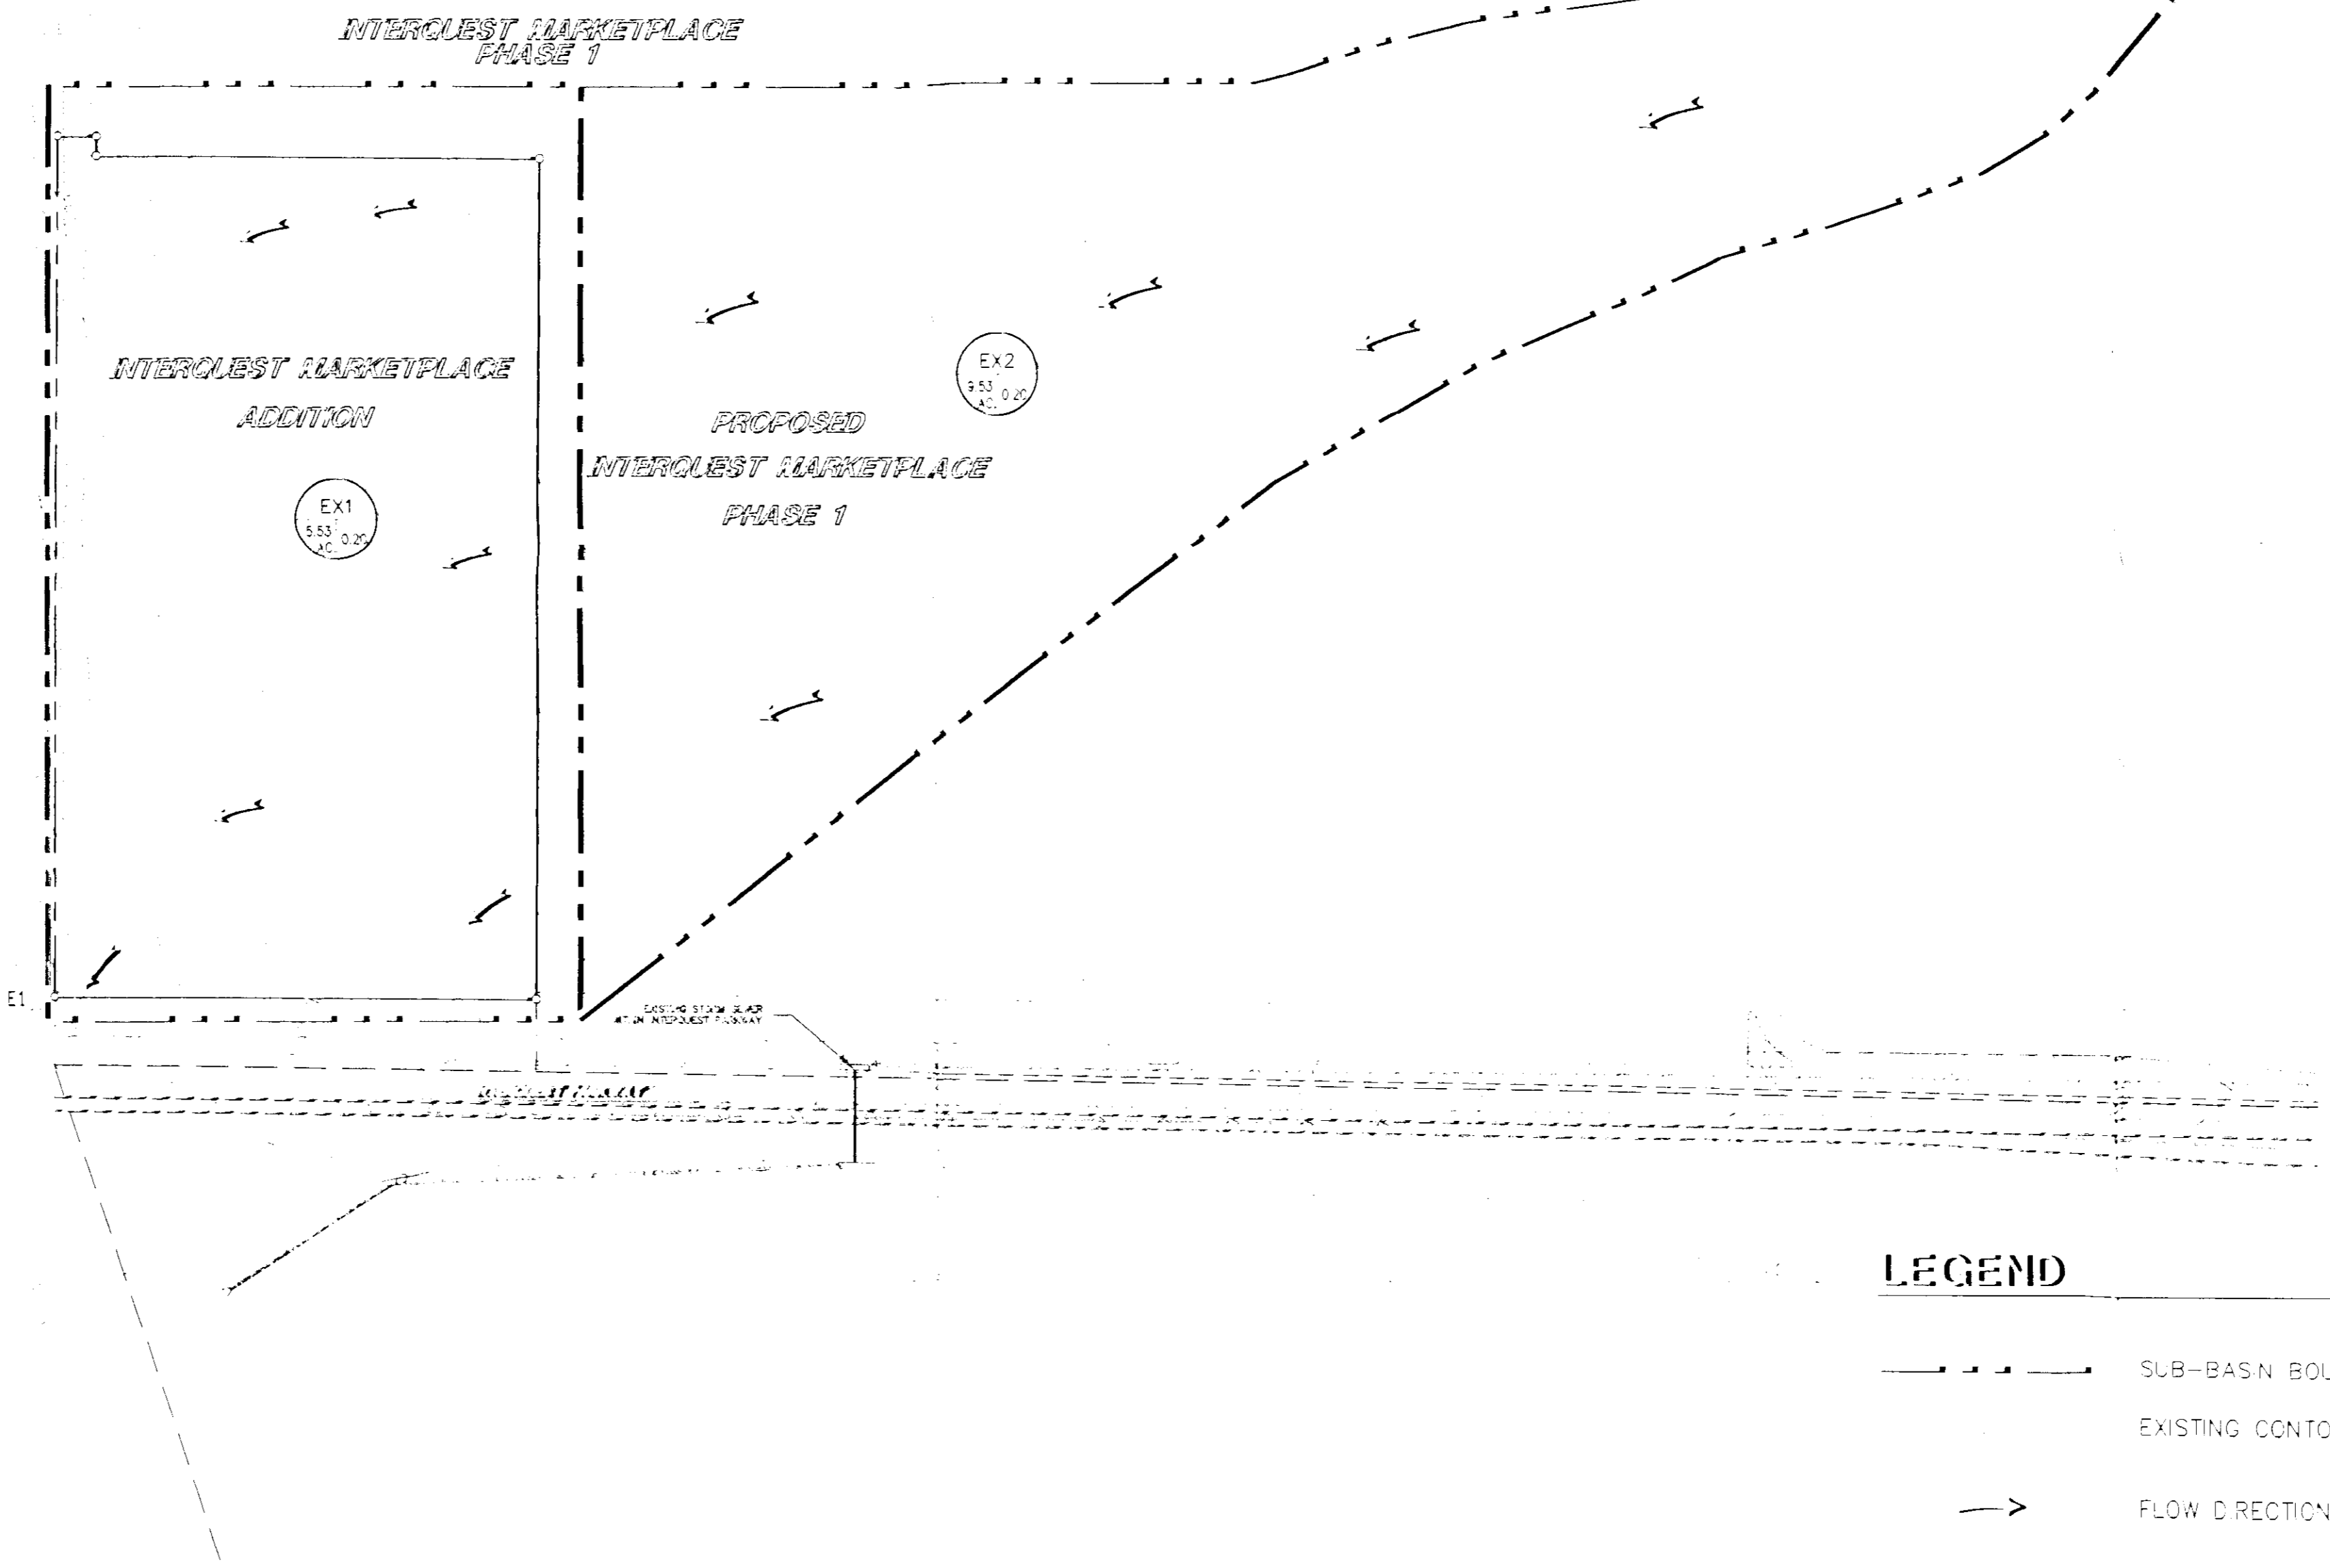

HYDROLOGY SUMMARY TABLE

SUB BASIN	Q(2) (CFS)	Q(5) (CFS)	Q(10) (CFS)	Q(50) (CFS)	Q(100) (CFS)
EX1	1.9	2.6	3.0	5.8	6.1
EX2	2.9	3.9	4.6	8.9	9.3
DESIGN POINT ID	Q(2) (CFS)	Q(5) (CFS)	Q(10) (CFS)	Q(50) (CFS)	Q(100) (CFS)
E1	4.3	5.9	6.9	13.4	14.1

LEGEND

- SUB-BASIN BOUNDARY
- EXISTING CONTOUR
- FLOW DIRECTION
- DESIGN POINT
- SUB BASIN DESIGNATION
- SUB BASIN "C" COEFFICIENTS (100-YEAR)
- SUB BASIN AREA (ACRES)

<p>REFERENCE DRAWINGS</p> <table border="1" style="width: 100%; border-collapse: collapse;"> <thead> <tr> <th>NO.</th> <th>DATE</th> <th>DESCRIPTION</th> <th>BY</th> </tr> </thead> <tbody> <tr> <td colspan="4" style="text-align: center;">REVISIONS</td> </tr> <tr> <td colspan="3">BENCHMARK DATA (ELEV.)</td> <td></td> </tr> <tr> <td colspan="3">(DATUM)</td> <td></td> </tr> <tr> <td colspan="3">(DESCRIPTION/LOCATION)</td> <td></td> </tr> </tbody> </table>	NO.	DATE	DESCRIPTION	BY	REVISIONS				BENCHMARK DATA (ELEV.)				(DATUM)				(DESCRIPTION/LOCATION)				<p>PREPARED FOR Southwest Equity Associates, LLP 2414 Briarclay Parkway, Suite 200 Ft. Worth, TX 76104 Phone: 817.474.1942</p> <p>PREPARED BY Matrix Design Group, Inc. 2414 Briarclay Parkway, Suite 200 Ft. Worth, TX 76104 Phone: 817.474.1942 Fax: 817.474.1942</p>	<p>PRELIMINARY THIS DRAWING HAS NOT BEEN APPROVED BY GOVERNING AGENCIES AND IS SUBJECT TO CHANGE.</p> <p>FOR AND ON BEHALF OF MATRIX DESIGN GROUP, INC. PROJECT No. 06.203.001</p>	<p>INTERQUEST</p> <p>MASTER DEVELOPMENT DRAINAGE PLAN EXISTING CONDITIONS DRAINAGE MAP</p> <p style="text-align: right;">DP01</p>
NO.	DATE	DESCRIPTION	BY																				
REVISIONS																							
BENCHMARK DATA (ELEV.)																							
(DATUM)																							
(DESCRIPTION/LOCATION)																							