




JOHNSON PLAZA SOUTH DRAINAGE PLAN

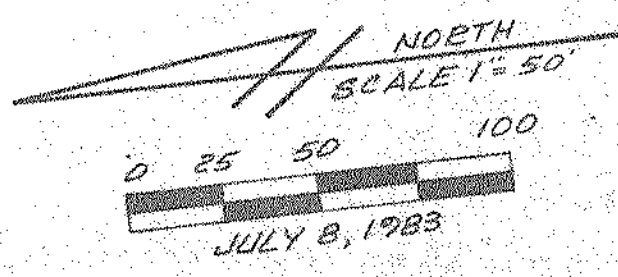


PRIVATE RIP RAP SWALE DETAIL

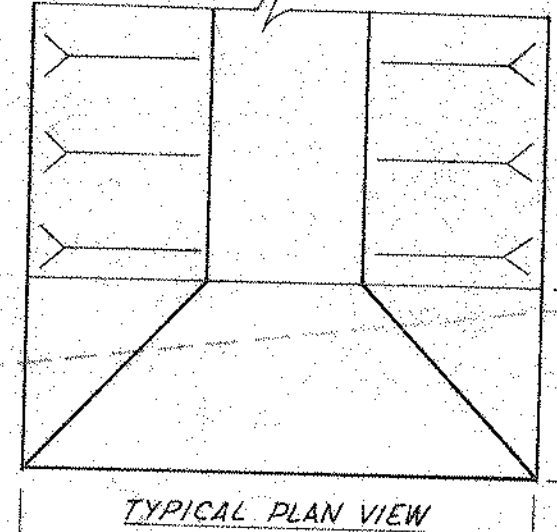



GRASS LINED SWALE SECTION A-A

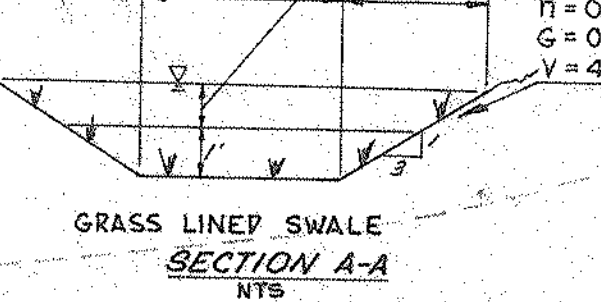

SECTION B-B

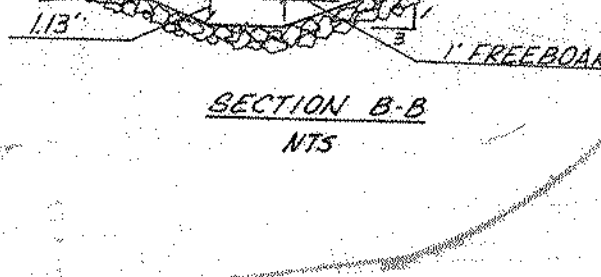

TYPICAL PLAN VIEW

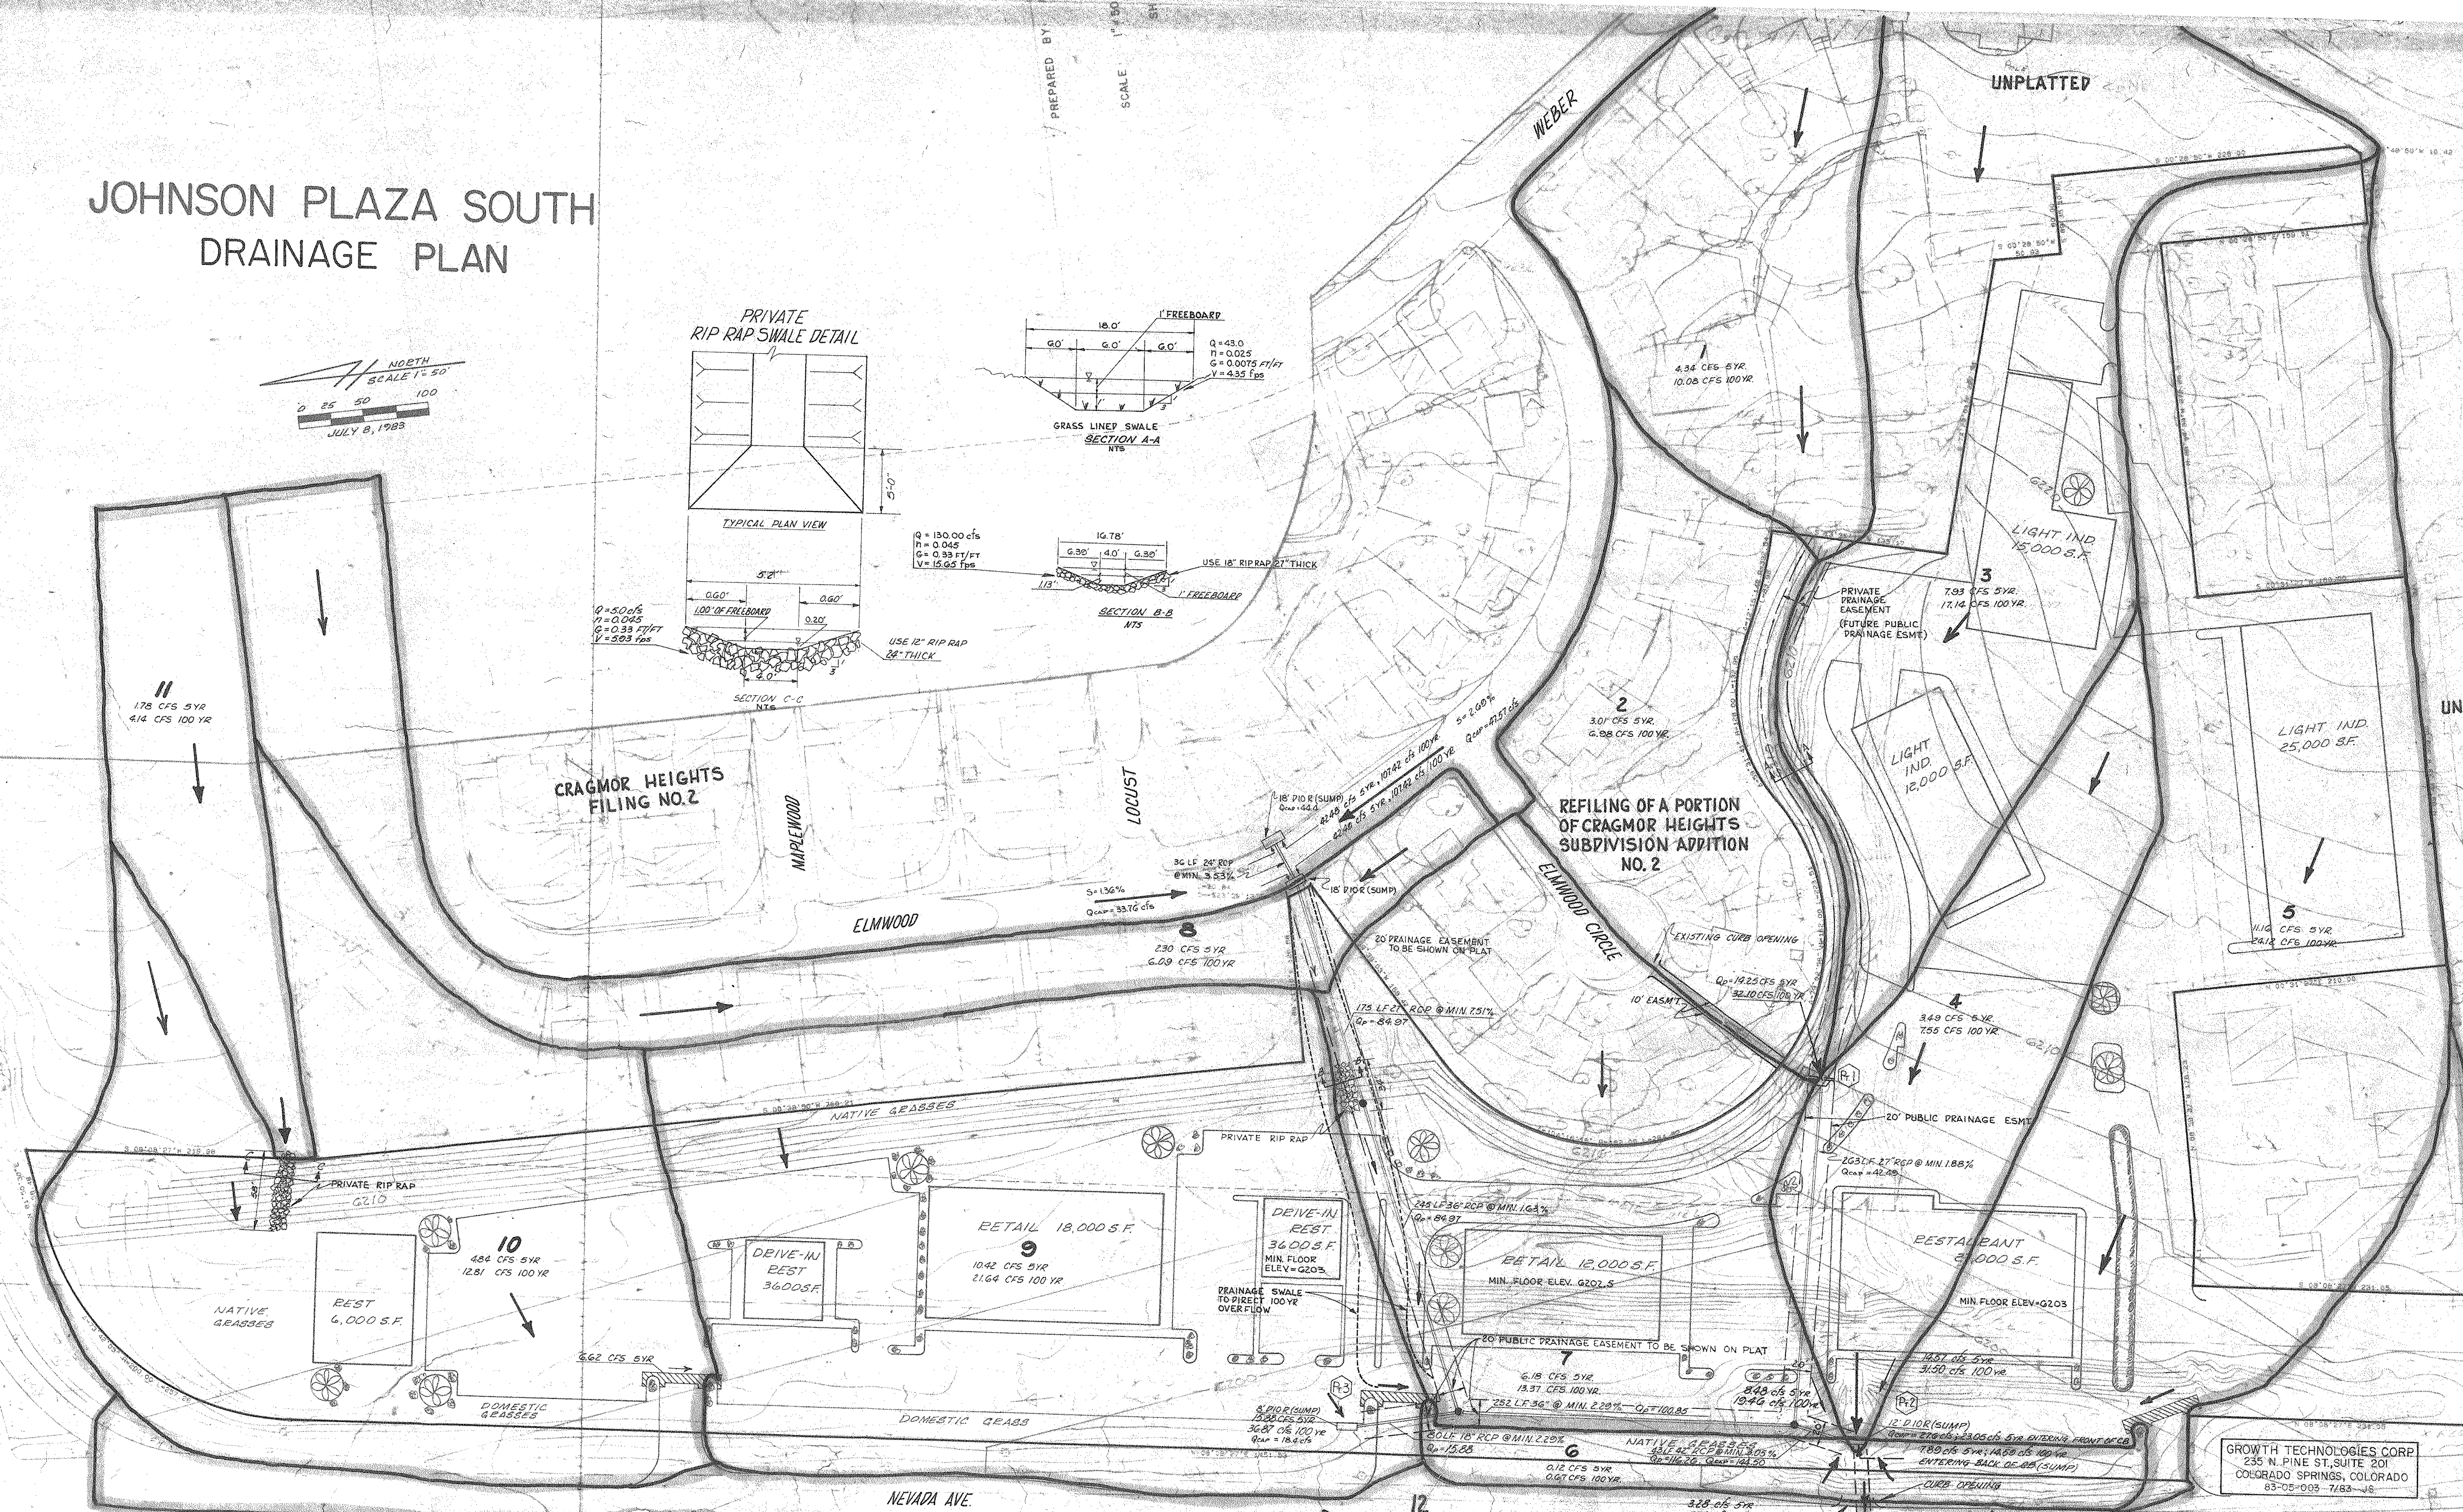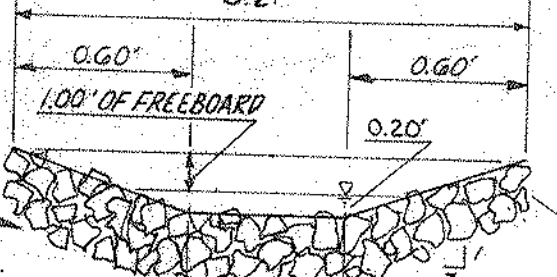

GROWTH TECHNOLOGIES CORP.
235 N. PINE ST., SUITE 201
COLORADO SPRINGS, COLORADO
83-05-093-7163-JS