


SEE VICINITY MAP FOR LOCATIONS OF BASINS IN THIS AREA

**LEGEND**

- R  
15 BASIN DESIGNATION  
AREA IN ACRES
- MAJOR DRAINAGE BASIN BOUNDARY
- MINOR DRAINAGE BASIN BOUNDARY
- RESIDENTIAL LAND USE

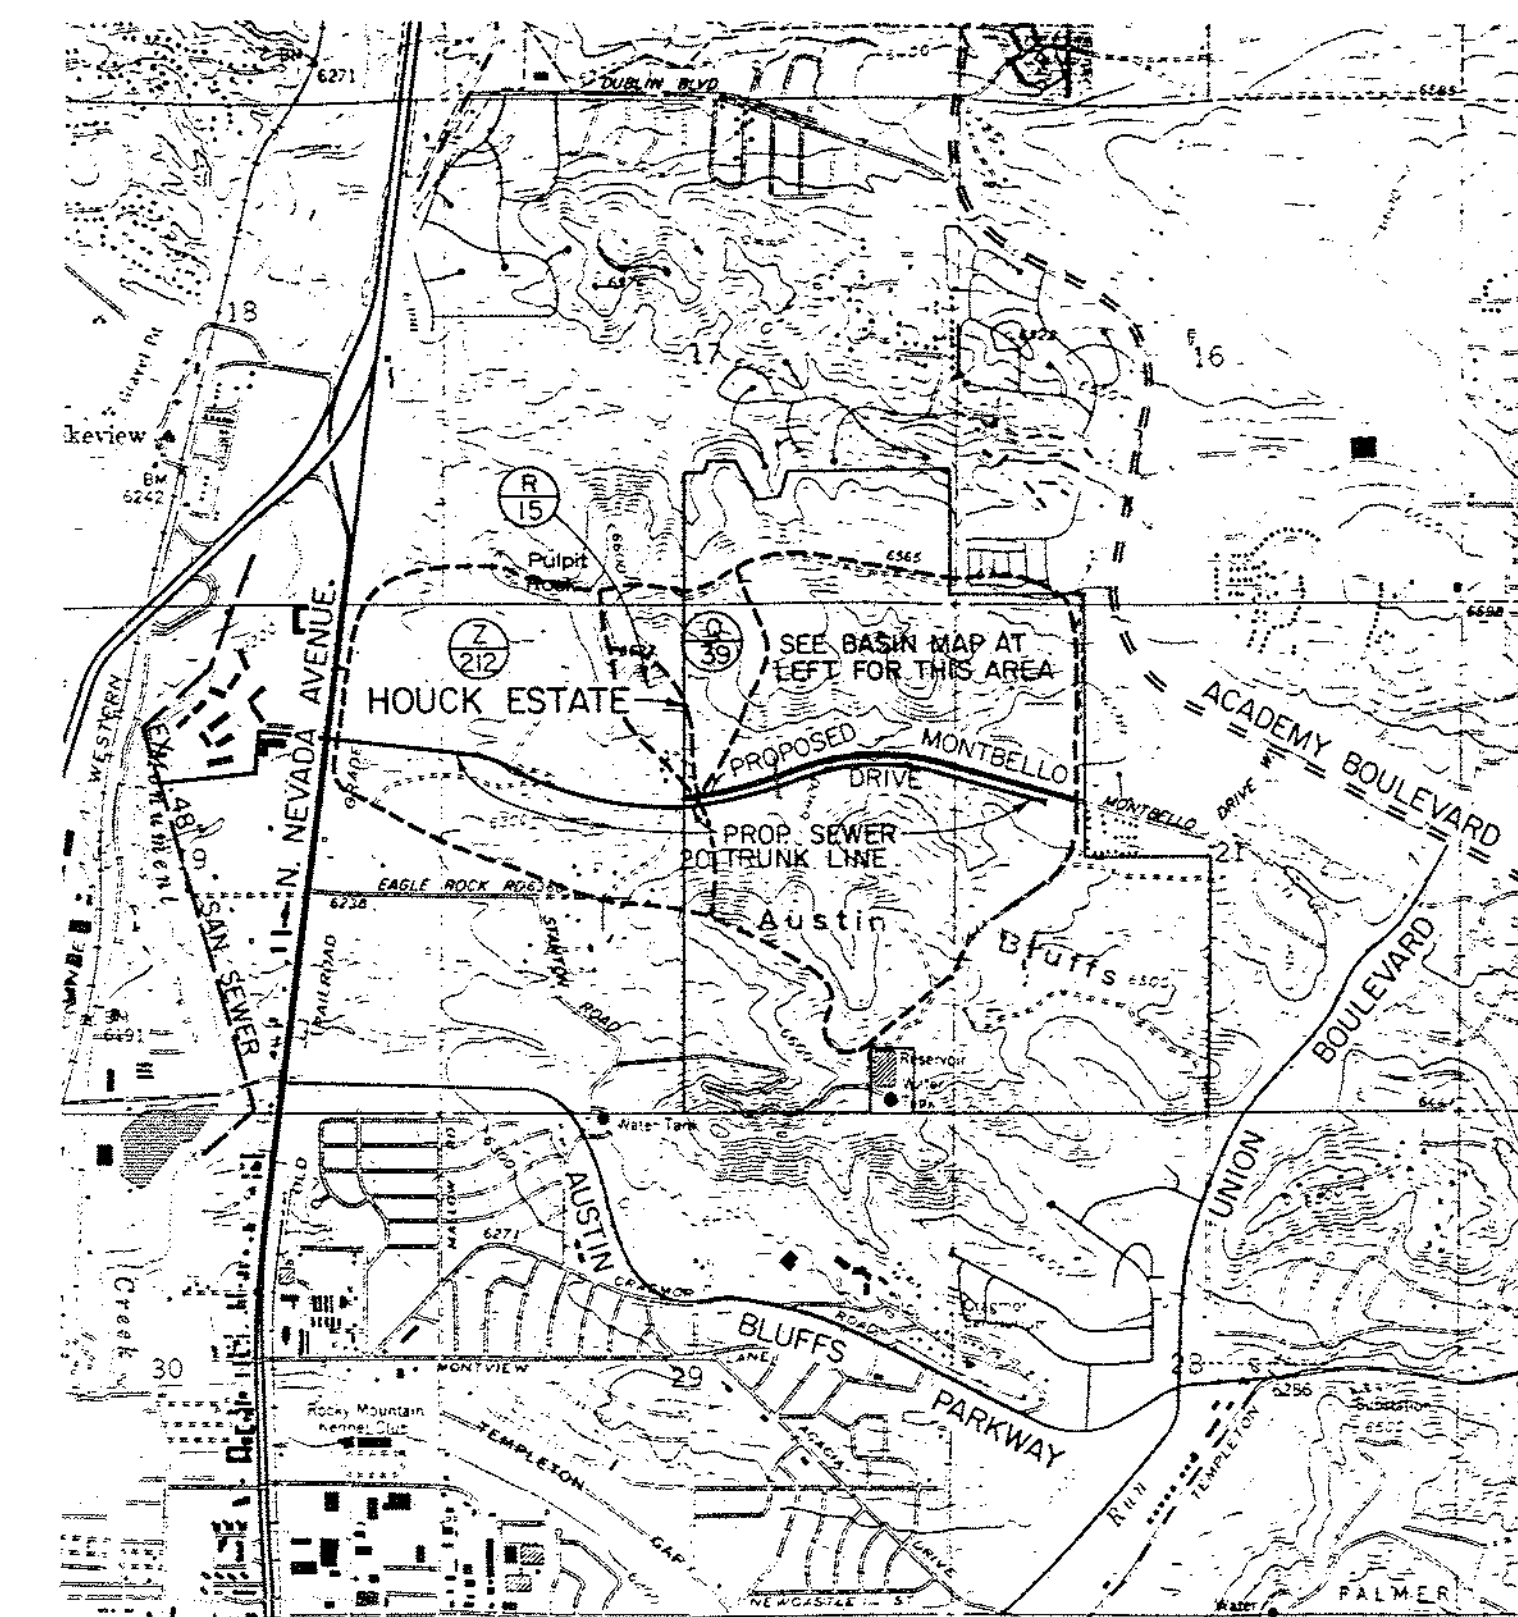

VICINITY MAP

**DRAINAGE BASIN MAP  
FOR  
MONTBELLO DRIVE  
WITHIN THE  
HOUCK ESTATES  
COLORADO SPRINGS, COLORADO**

|   |             |   |         |
|---|-------------|---|---------|
| <b>Drexel Barrell</b><br><small>1700 18TH STREET<br/>740 WOOTEN ROAD #108</small> |             | <small>Engineers / Surveyors</small><br><small>INCORPORATED</small>                       |         |
|   |             | <small>BOULDER, COLORADO 80501</small><br><small>COLORADO SPRINGS, COLORADO 80915</small> |         |
| Date  | 9 DEC. 1988 | Designed by   | BNW     |
| Scale   | 1" = 400'   | Drawn by  | KA      |
| Revisions - Date  |             | Checked by  |         |
|   |             | Job No.   | E-3745C |
|   |             | Drawing No.   | 4D030   |