



MONUMENT BRANCH - MODIFIED PRUDENT LINE ANALYSIS

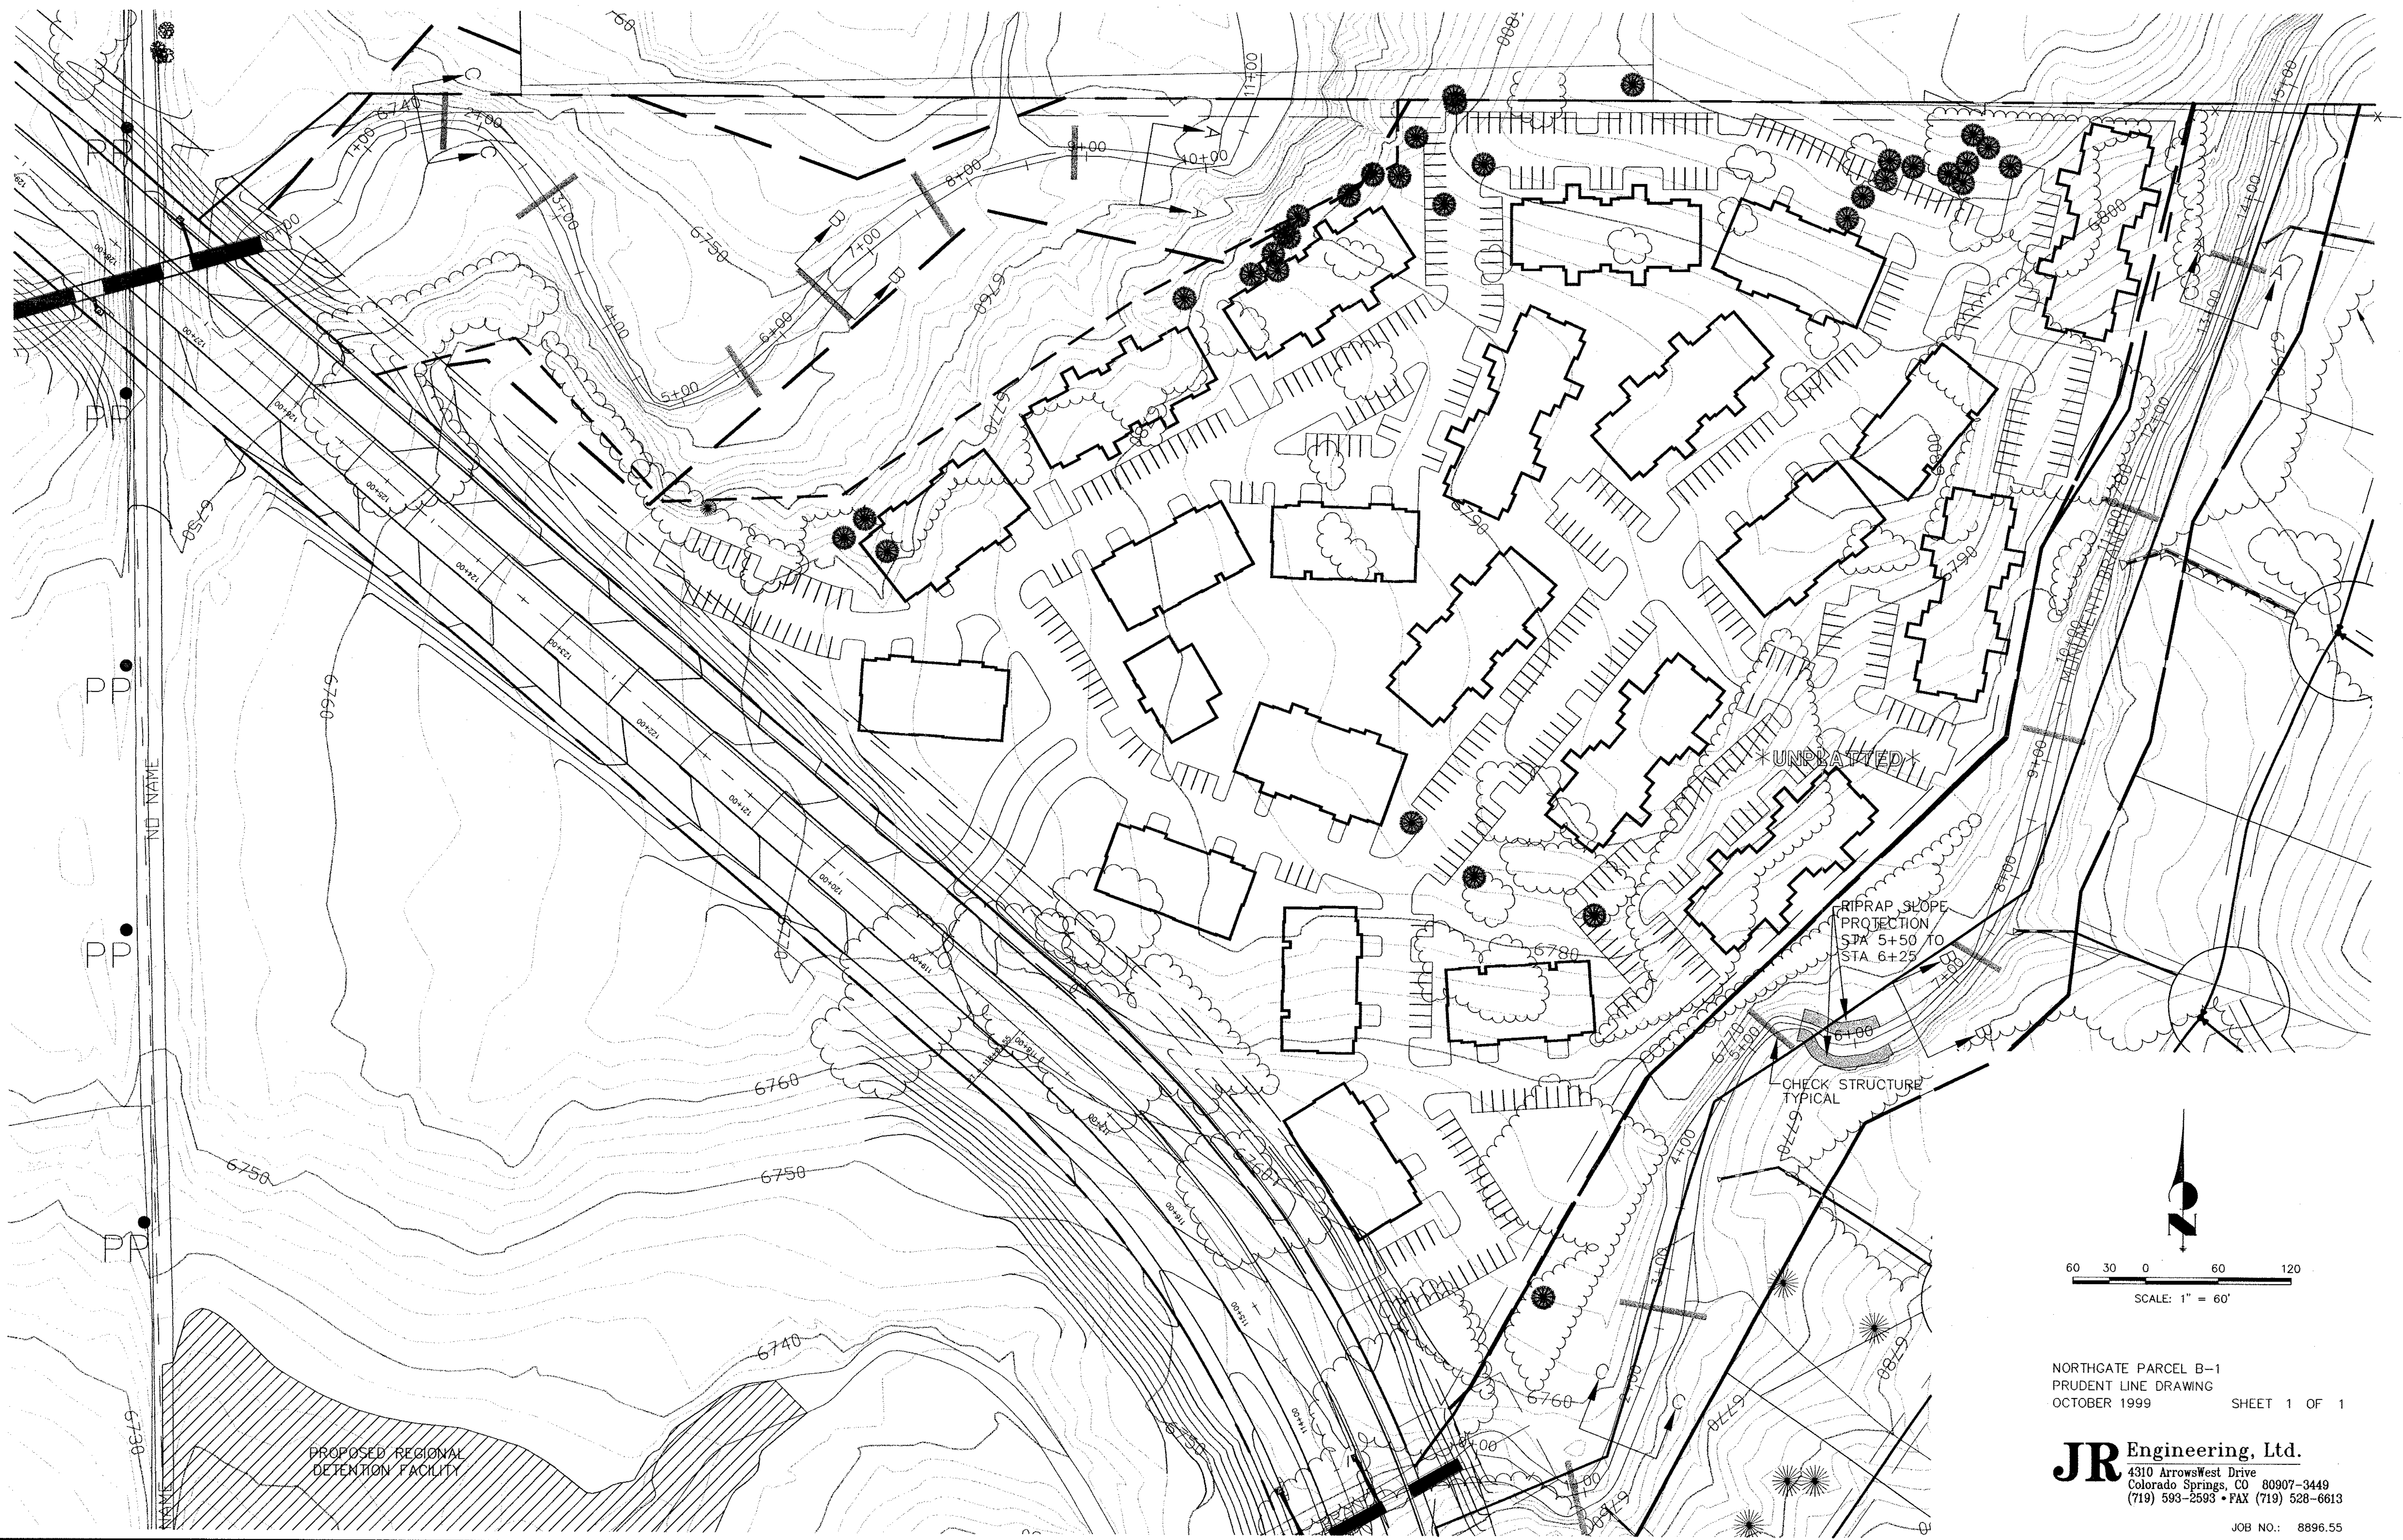

XREFS: NONE
 PATH: E:\NAME: PRUDENTLINE.DWG
 X: 1880000 a:11\089665\Drawings\exhibits\prudentline.dwg JR Engineering

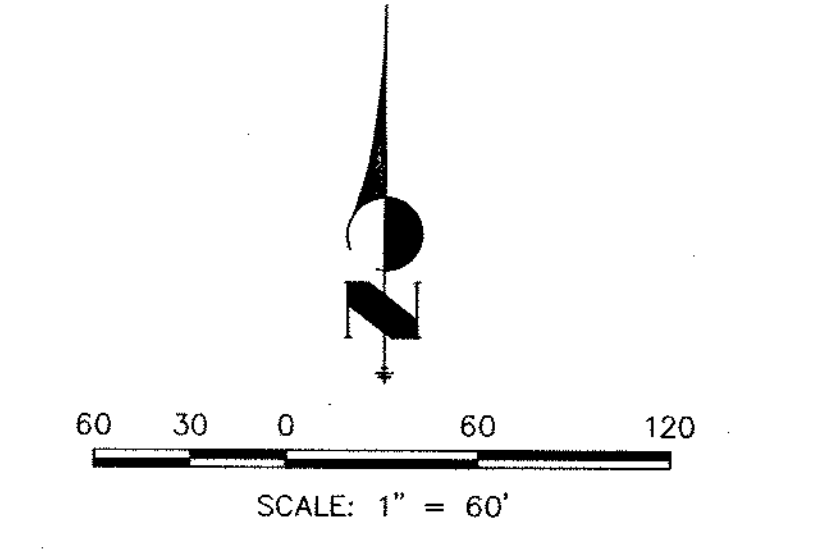

NORTHGATE PARCEL B-1
 PRUDENT LINE DRAWING
 OCTOBER 1999 SHEET 1 OF 1

JR Engineering, Ltd.
 4310 ArrowsWest Drive
 Colorado Springs, CO 80907-3449
 (719) 593-2593 • FAX (719) 528-6613
 JOB NO.: 8896.55