

# MOUNTAIN SHADOWS CENTENNIAL CORRIDOR



CITY OF COLORADO SPRINGS, EL PASO COUNTY, COLORADO

## DRAINAGE MAP

AUGUST 1998

BASIN SUMMARY			
BASIN	DESIGN POINT	Q5 [CFS]	Q100 [CFS]
A	1 ( 36" RCP STUB)	26.8	52.6
B	2 ( 30" RCP STUB)	28.6	57.6
C	3 ( 42" RCP STUB)	53.8	114.4
D	4 ( 30" RCP STUB)	23.7	46.4
E	5 ( 42" RCP STUB)	58.9	123.5
F	6 ( 30" RCP STUB)	17.2	34.6
G	7 ( 30" RCP STUB)	29.3	59.4
H	8 ( 30" RCP STUB)	10.9	23.2
OS-1	OS1	25.1	47.8

LEGEND	DESCRIPTION	SYMBOL
	EXISTING GROUND CONTOUR	6910
	PROPOSED FINISHED CONTOUR	6910
	SUBDIVISION BOUNDARY	---
	LOT LINE	---
	BASIN BOUNDARY	---
	DESIGN POINT	▲
	BASIN IDENTIFIER	○ (A)
	AREA IN ACRES	○ (10.1)
	DIRECTION OF FLOW	→
	EXIST. CROSS PAN	—

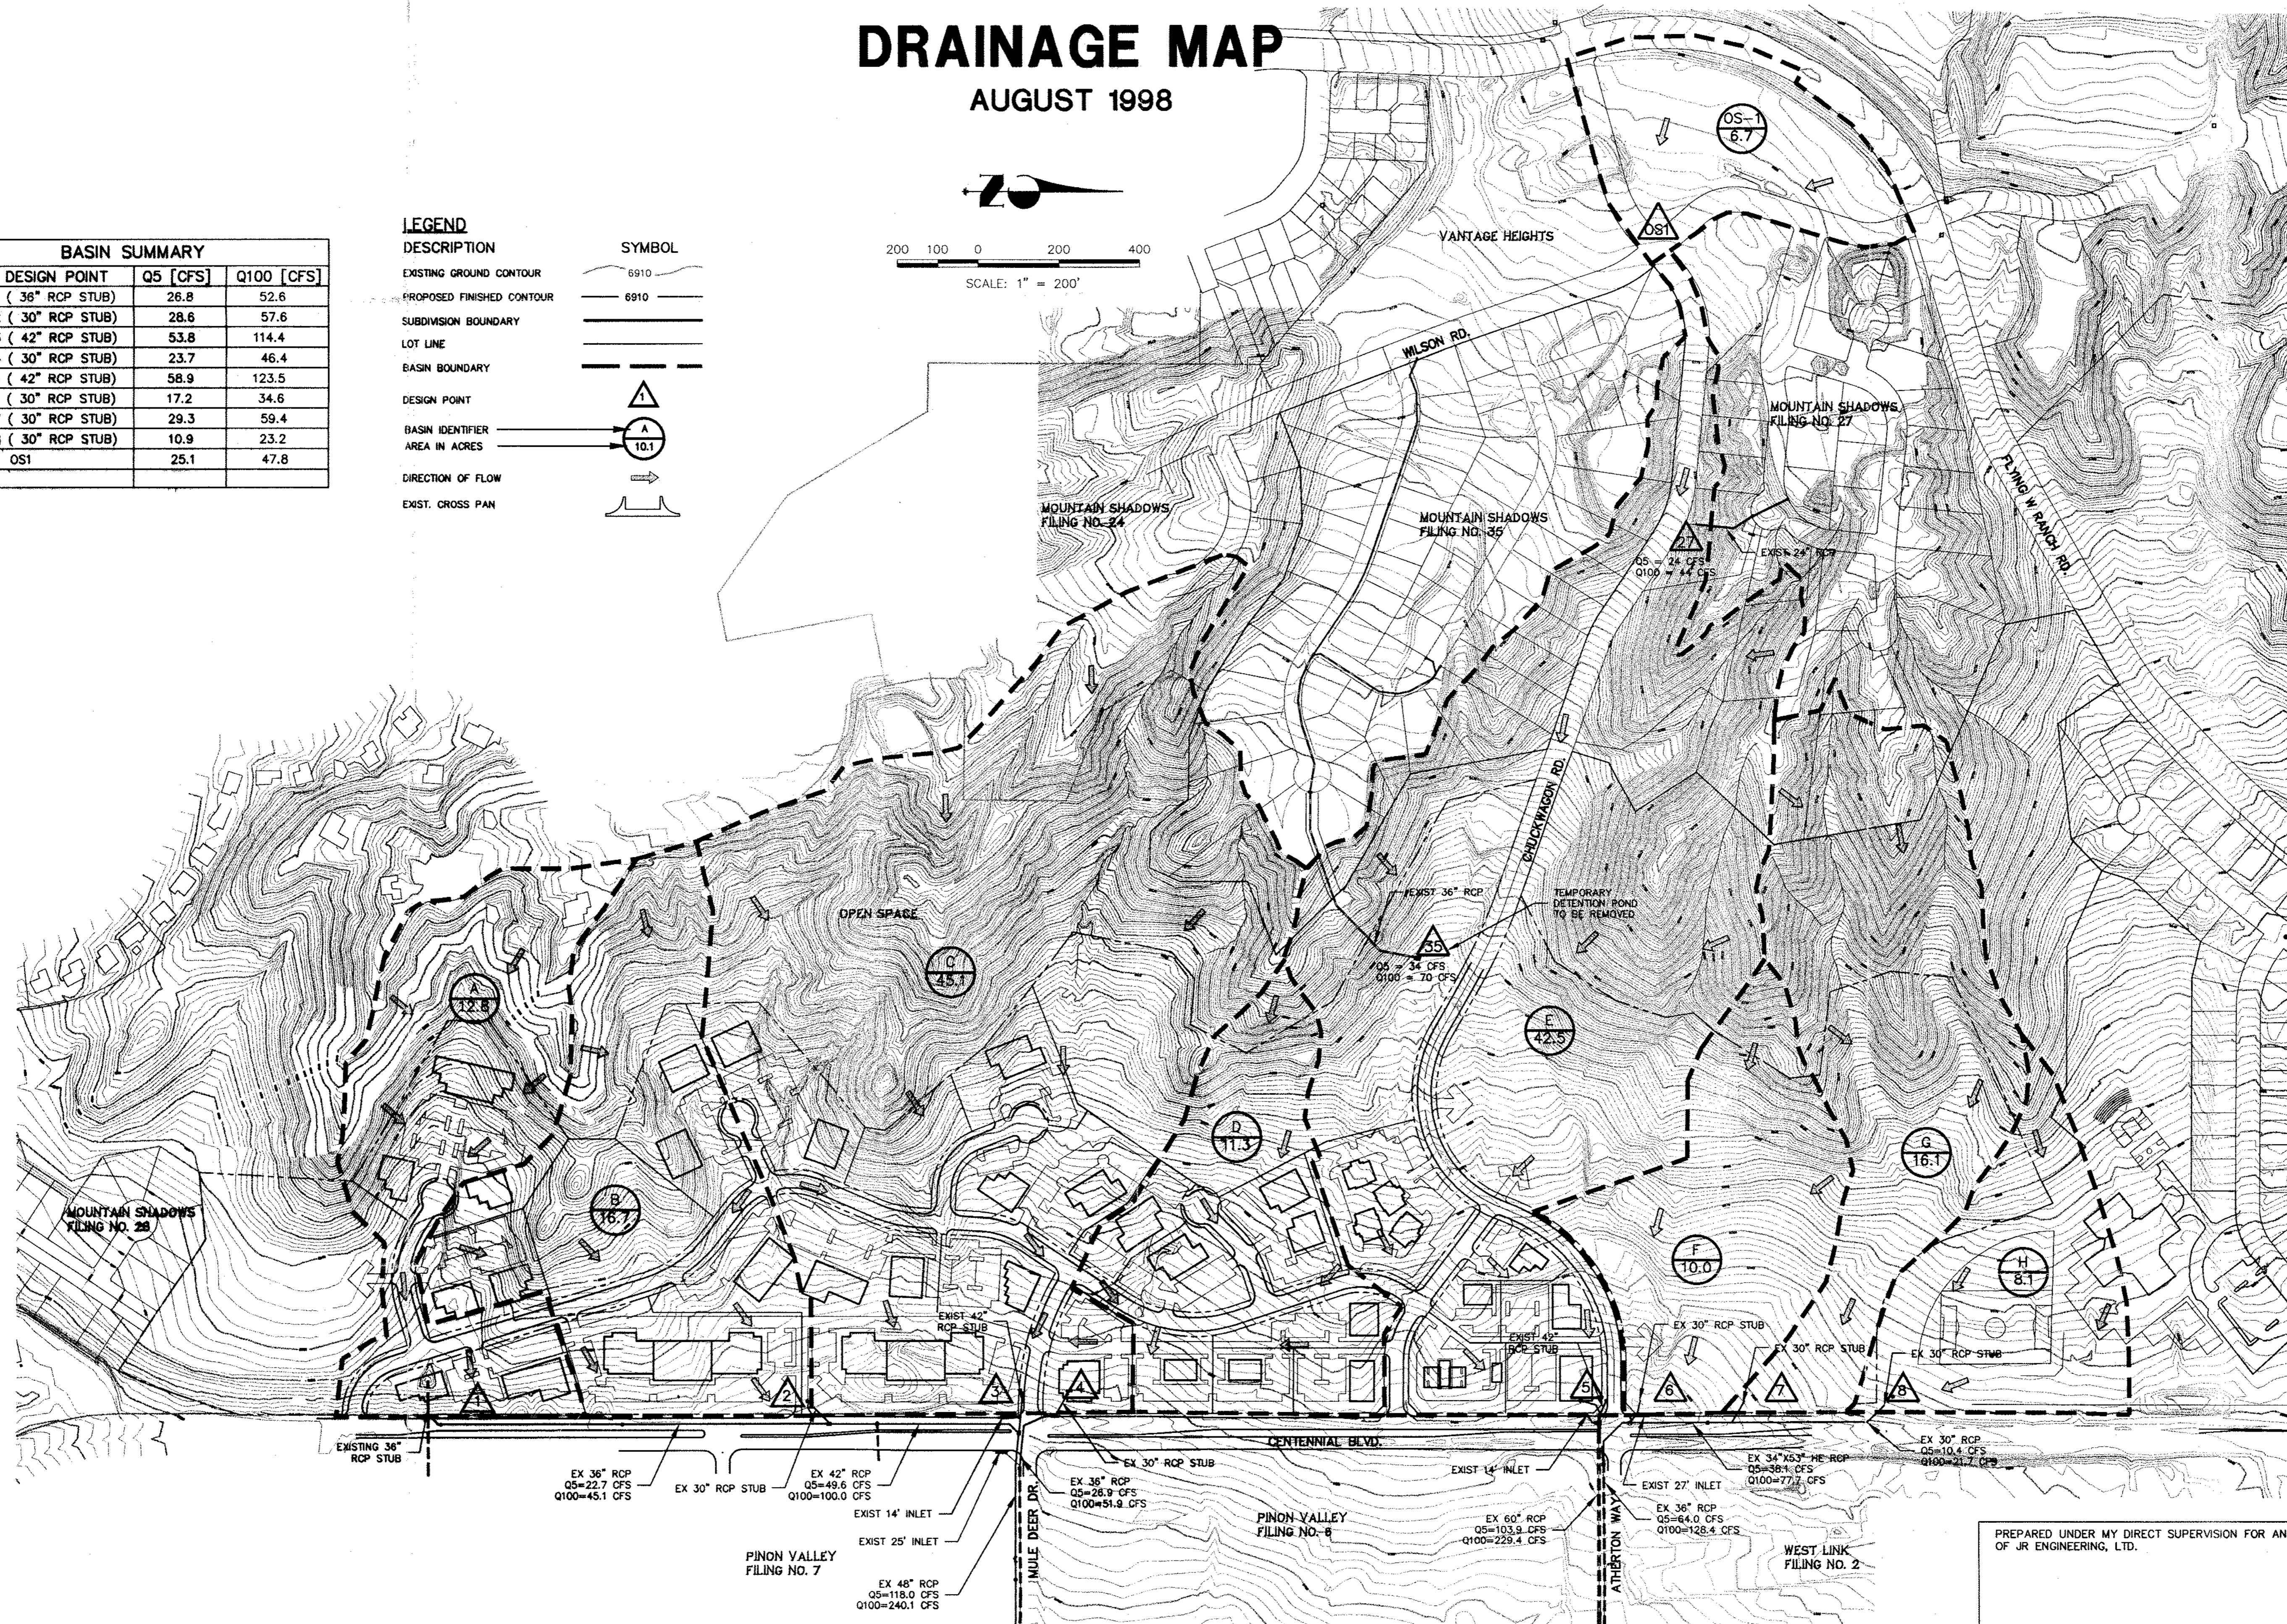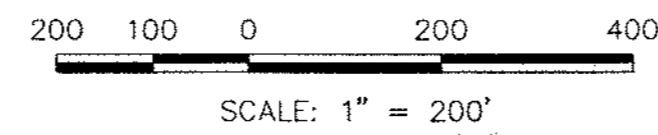

PREPARED UNDER MY DIRECT SUPERVISION FOR AND ON BEHALF OF JR ENGINEERING, LTD.

MIKE A. BRAMLETT, COLORADO P.E. #32314 DATE FOR AND ON BEHALF OF JR ENGINEERING, LTD.

UNTIL SUCH TIME AS THESE DRAWINGS ARE APPROVED BY THE APPROPRIATE REVIEWING OFFICIALS, THEY ARE NOT TO BE APPROVED FOR USE ONLY FOR THE PURPOSES DESIGNATED BY THE WRITTEN AUTHORIZATION.

48 HOURS BEFORE YOU DIG, CALL UTILITY LOCATORS

1-800-922-1987

CITY OF COLORADO SPRINGS DEPT. OF UTILITIES GAS, ELECTRIC, WATER AND WASTEWATER

NO.	REVISION	BY	DATE

SCALE 1"=200' DATE 8/12/98 DES. BY CDK CHK. BY DWL BY CDK

SHEET 1 OF 1 JOB NO. 8503.51

MOUNTAIN SHADOWS CENTENNIAL CORRIDOR DRAINAGE MAP

JR Engineering, Ltd.  
 4935 North 30th Street  
 Colorado Springs, Colorado 80919  
 (719) 593-5593 • FAX (719) 528-9613

FILENAME: 850351DR2.DWG DATE: 8/19/98 XREFS: SITEPLAN, 850351SEC, CENT-SD, LOTEX, 850349H2