

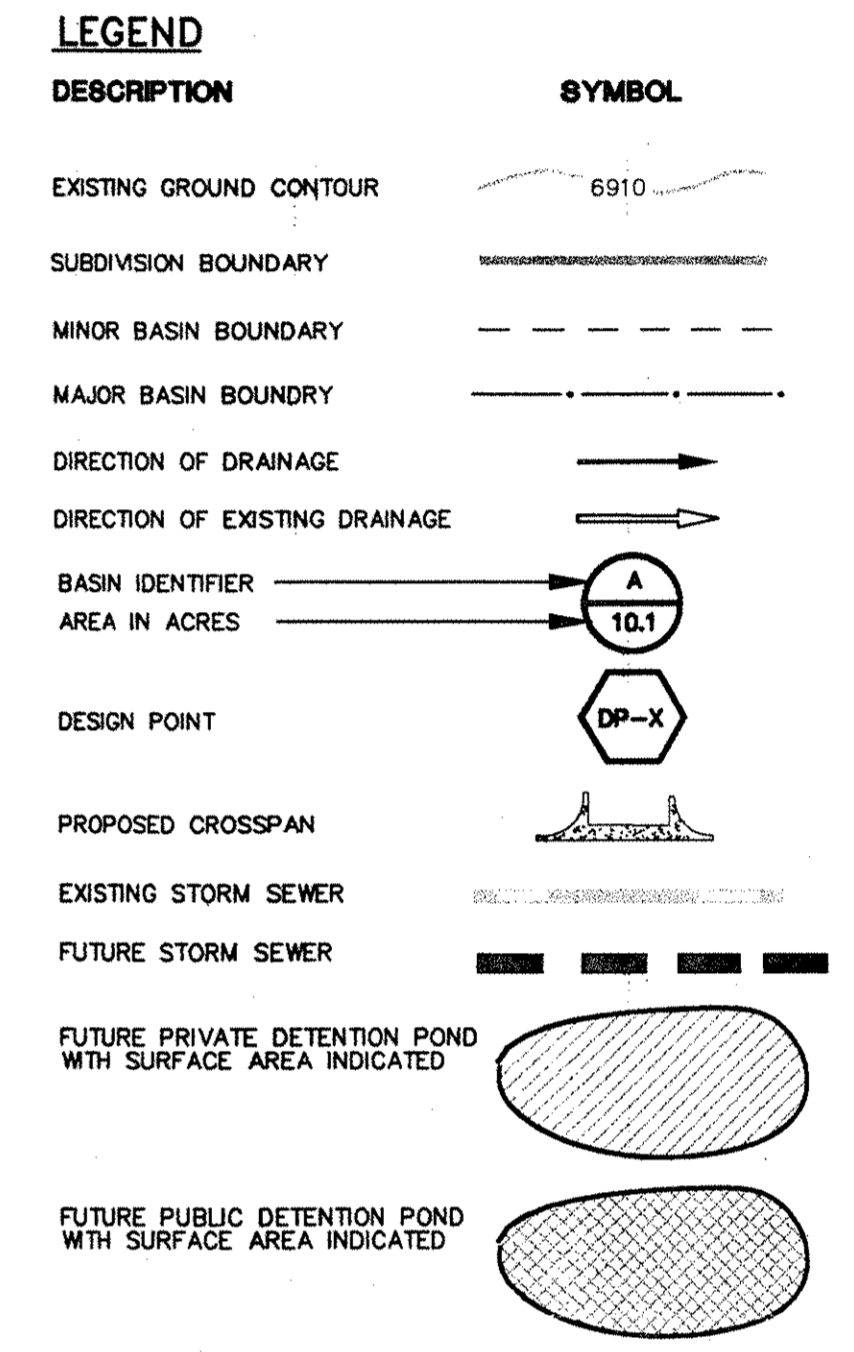
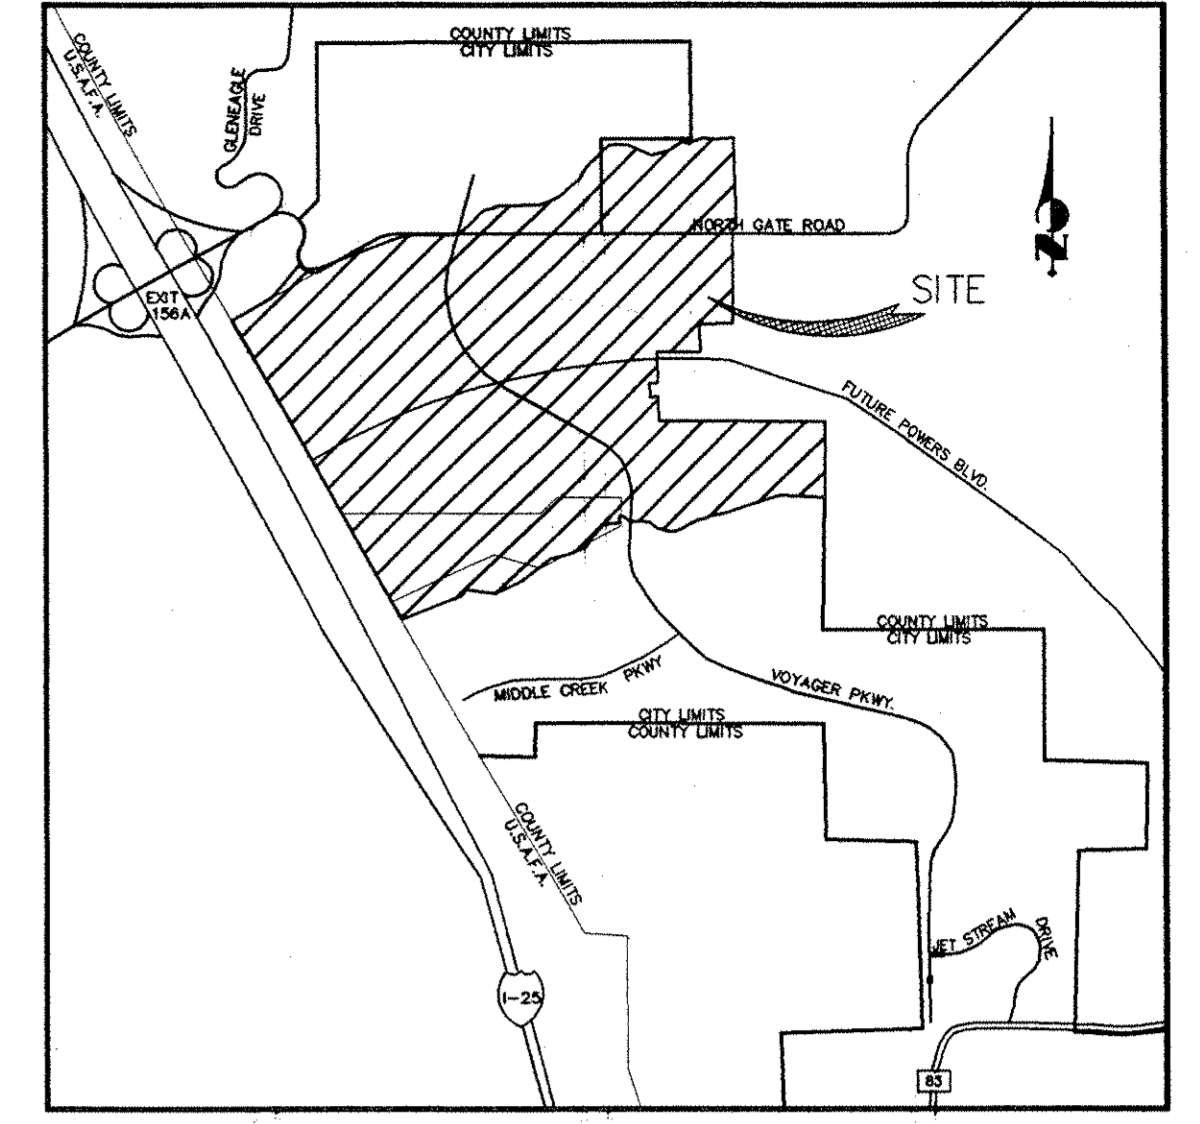


REVENUE 888555/000 DATE: 12/25/99 PROJECT: 888555/000 888555/000

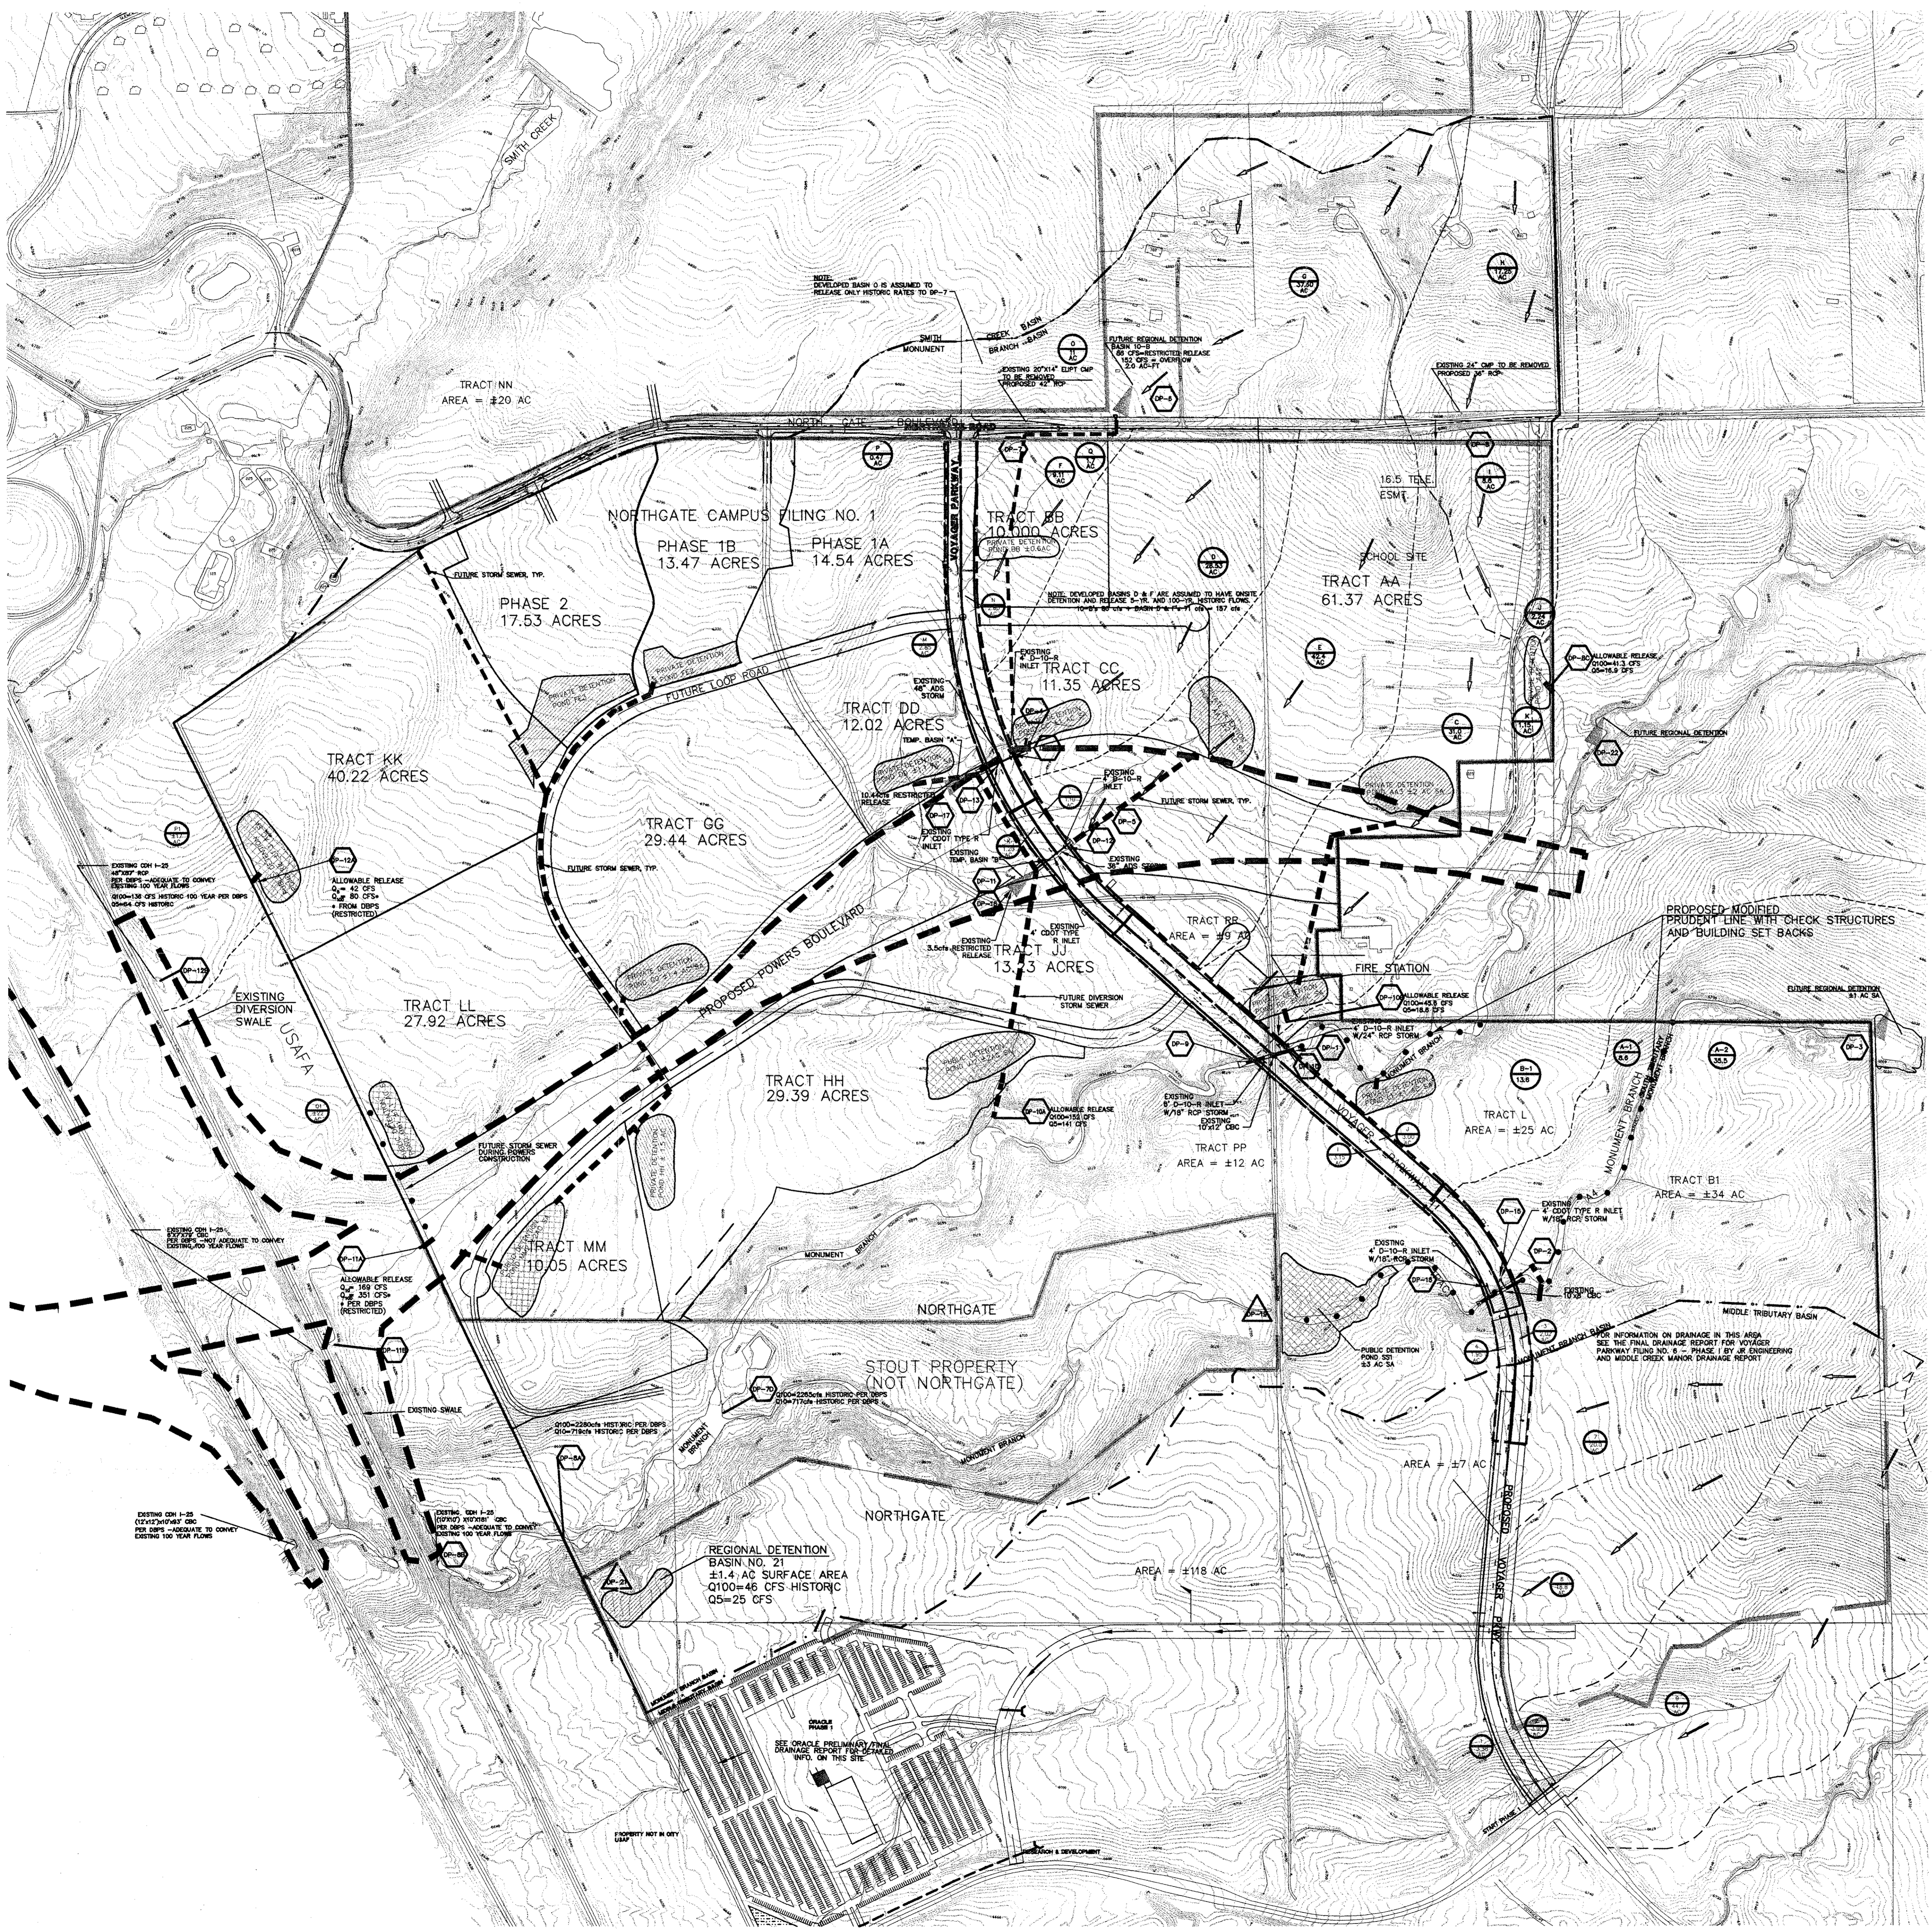

DESIGN POINT SUMMARY

DP	HISTORIC		PROPOSED		COMMENT
	(CFS)	(CFS)	(CFS)	(CFS)	
1	469	1448	469	1312	PER MDDP BY URS
2	254	797	265	777	PER MDDP BY URS
3	252	755	252	757	PER MDDP BY URS
4	-	-	-	166	PER VOYAGER PKWY FILING NO.7 FDR
5	-	-	31.3	74.6	PER VOYAGER PKWY FILING NO.7 FDR
6	43	106	43	86	PER MDDP BY URS
7	-	-	43	86	OUTLET FOR DP-6
8	33	85	35.9	66	CULVERT UNDER NORTHGATE ROAD
9	-	-	10.8	19.8	INLET PER VOYAGER PKWY FILING NO. 7 FDR
10	-	-	10.3	18.3	INLET PER VOYAGER PKWY FILING NO. 7 FDR
11	-	-	4.1	7.5	INLET PER VOYAGER PKWY FILING NO. 7 FDR
12	-	-	3.8	6.9	INLET PER VOYAGER PKWY FILING NO. 7 FDR
13	-	-	9.8	17.9	INLET PER VOYAGER PKWY FILING NO. 7 FDR
14	-	-	9.8	17.9	INLET PER VOYAGER PKWY FILING NO. 7 FDR
15	-	-	7.3	13.1	INLET PER VOYAGER PKWY FILING NO. 7 FDR
16	-	-	7.0	12.6	INLET PER VOYAGER PKWY FILING NO. 7 FDR
17	-	-	-	10.44	PER VOYAGER PKWY FILING NO.7 FDR
18	-	-	-	3.5	PER VOYAGER PKWY FILING NO.7 FDR
19	254	797	265	777	PER THIS REPORT
21	-	-	25	45	PER SOFTWARE PARK MDDP
22	-	-	1290	1290	PER MDDP BY URS
7D	717 (Q ₁₀)	2265	717 (Q ₁₀)	2265	PER DBPS
8A	719 (Q ₁₀)	2280	719 (Q ₁₀)	2280	PER DBPS
8B	722 (Q ₁₀)	2289	722 (Q ₁₀)	2289	PER DBPS
8C	16.9	41.3	16.9	41.3	PER THIS REPORT
10A	-	-	141	152	PER MDDP BY URS
10B	18.6	45.6	18.6	45.6	PER THIS REPORT
11A	261	730	261	384	PER MDDP BY URS
11B	-	-	169	351	PER THIS REPORT
12A	42	115	42	80	PER MDDP BY URS
12B	45	136	102	135	PER MDDP BY URS

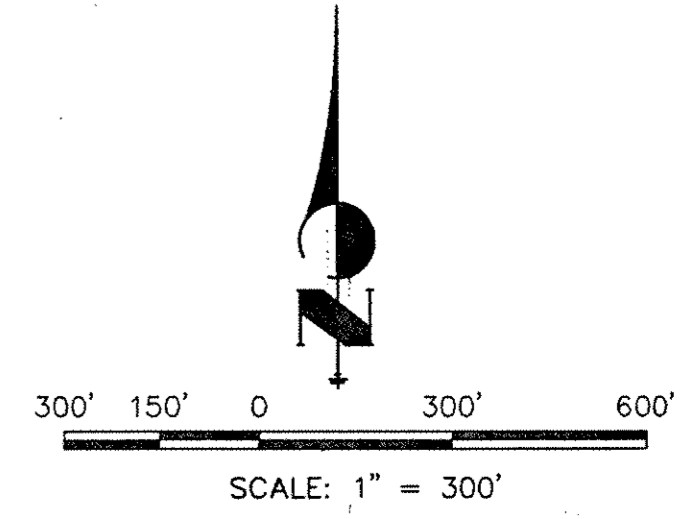

UNTIL SUCH TIME AS THESE PLANS ARE APPROVED BY THE APPROPRIATE AGENCIES OR ENGINEERING AGENCIES, OR OTHERWISE REVISED FOR THE PURPOSES DESIGNATED BY WRITTEN AUTHORIZATION.

48 HOURS BEFORE YOU DIG, CALL UTILITY LOCATORS
1-800-922-1987
CITY OF CO SPRINGS DEPT. OF UTILITIES
GAS, ELECTRIC, WATER AND WASTEWATER

JR Engineering, Ltd.
4835 North 30th Street
Colorado Springs, Colorado 80909
(719) 598-2688 • FAX (719) 528-8813

NO.	DATE	BY	DATE	REVISION
1	12/20/99	LDR		Public Detention Revised

SCALE: 1" = 300'
DATE: 11/9/99
DES. BY: LDR
CHK. BY:
DWN. BY: ACS

NORTHGATE CORPORATE VILLAGE NORTH MDDP
PROPOSED CONDITIONS DRAINAGE MAP

SHEET 2 OF 2
JOB NO. 8896.55

FIGURE II