

LEGEND


- MAJOR ROADWAYS
- BLACK SQUIRREL BASIN BOUNDARY
- MAJOR BASIN BOUNDARY
- MINOR SUB-BASIN BOUNDARY
- CITY LIMITS
- NORTHGATE BOUNDARY
- FOREST AREA
- MAJOR BASIN ACREAGE
- MINOR SUB-BASIN DESIGNATION
- 100-ACRE LIMIT & STABILIZED CHANNEL
- DESIGN POINT
- DETENTION POND
- PARTIALLY LINED CHANNEL
- FULLY LINED CHANNEL

BLACK SQUIRREL CREEK DRAINAGE BASIN
PROPOSED MAJOR DRAINAGE FACILITIES

NOTE: Design flows shown are for the ultimate buildout conditions as determined by the Black Squirrel Creek Subarea Study. Interim flows may be higher at certain locations along the main channel. Use alternate flows for smaller, more limited facilities that will be analyzed and approved by the City of County at the local authority's final drainage report book.

* Replacement Facilities

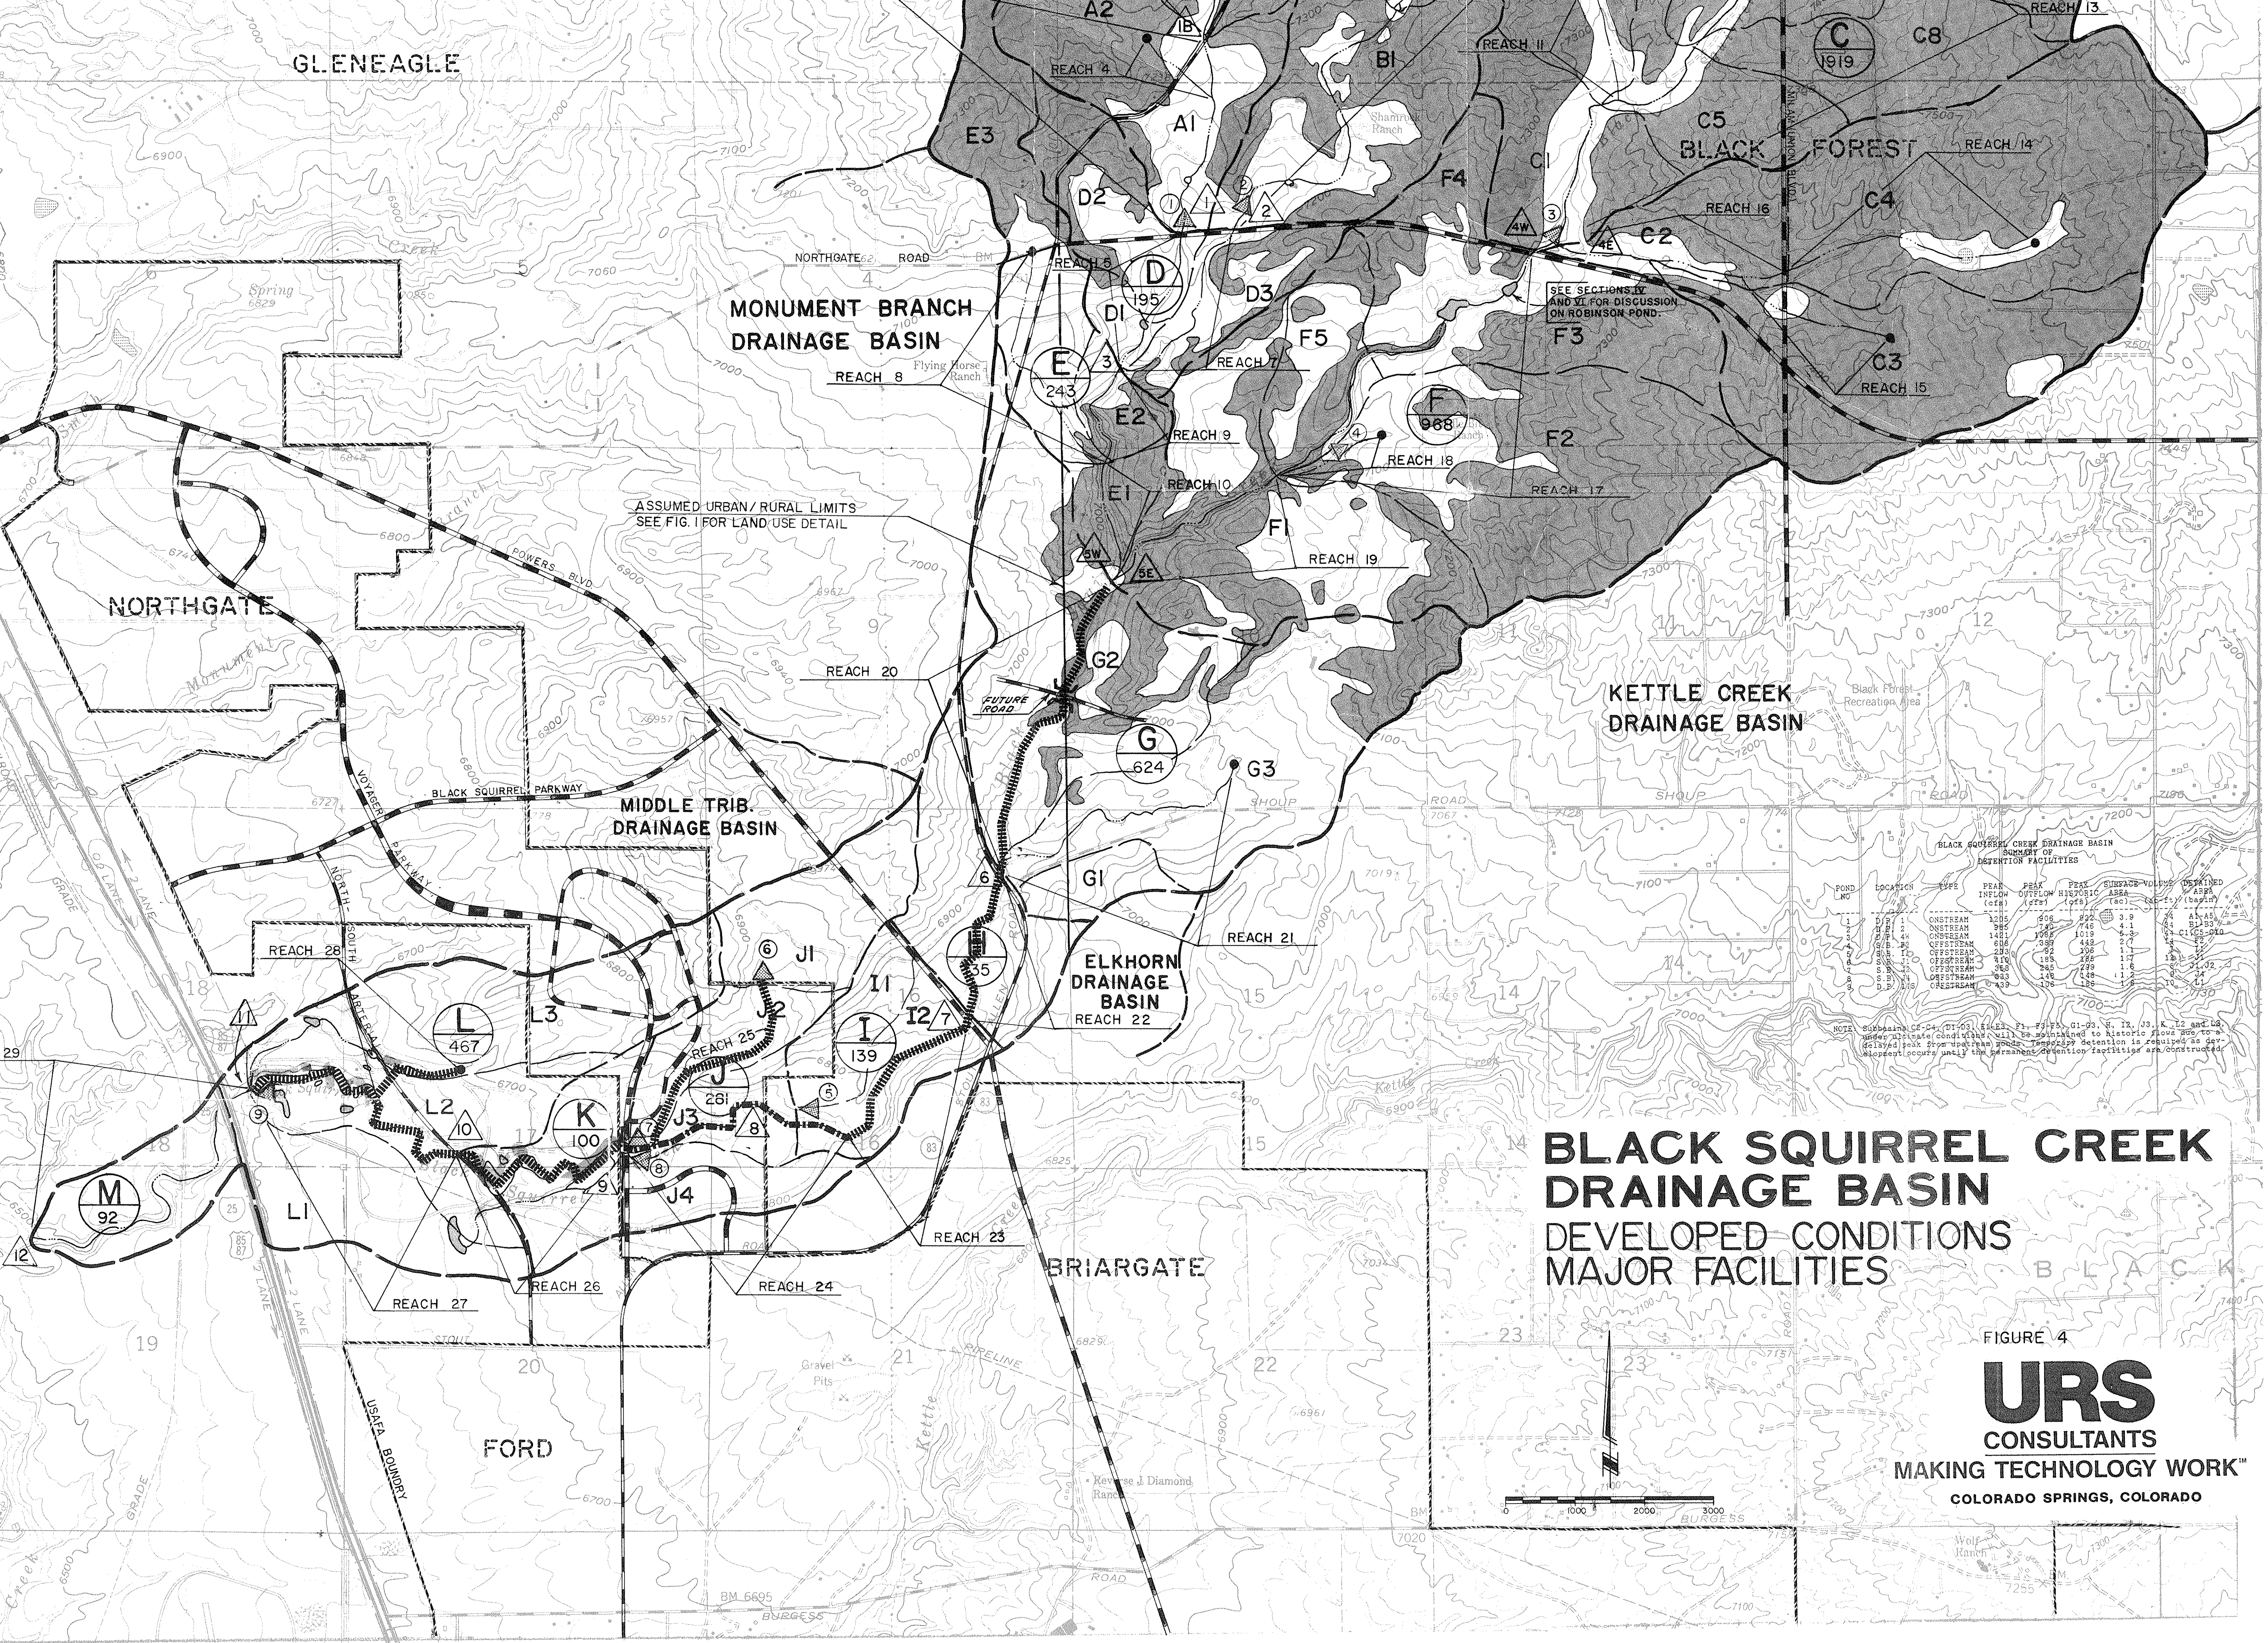

BLACK SQUIRREL CREEK DRAINAGE BASIN
DEVELOPED CONDITIONS
MAJOR FACILITIES

FIGURE 4
URS
CONSULTANTS
"MAKING TECHNOLOGY WORK"
COLORADO SPRINGS, COLORADO