


# OAK HILLS DEV. CO.

PREPARED BY: UNITED PLANNING & ENGINEERING CO.  
 916 N. WEBER ST.  
 COLORADO SPRINGS, COLORADO  
 CHARLES A. HELENBERG - PLANNER


LEGAL DESCRIPTION:  
 A PORTION OF SECTIONS 11 & 12, T.13 S.,  
 R. 67 W. of the 6th P.M. EL PASO COUNTY,  
 COLORADO. CONTAINING 343.77 ACRES MORE  
 OR LESS.

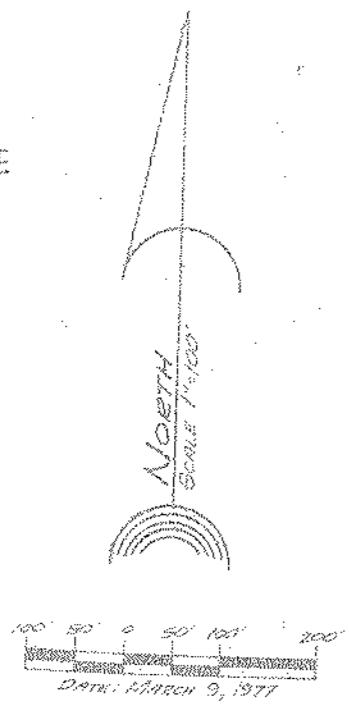

## LEGEND

- DRAINAGE BASIN LIMIT
- - - SOIL TP LIMIT & TYPE & HYD. GRP
- RBI-D** RUNOFF IN CFS
- STORM SEWER
- CATCH BASIN
- DRAINAGE SWALE
- ⊗ HYDROGRAPH POINT

NOTE: BASINS IA - ID, IIA - IIC & IIIA - IIIC ARE THE SAME AS IN THE MASTER REPORT.

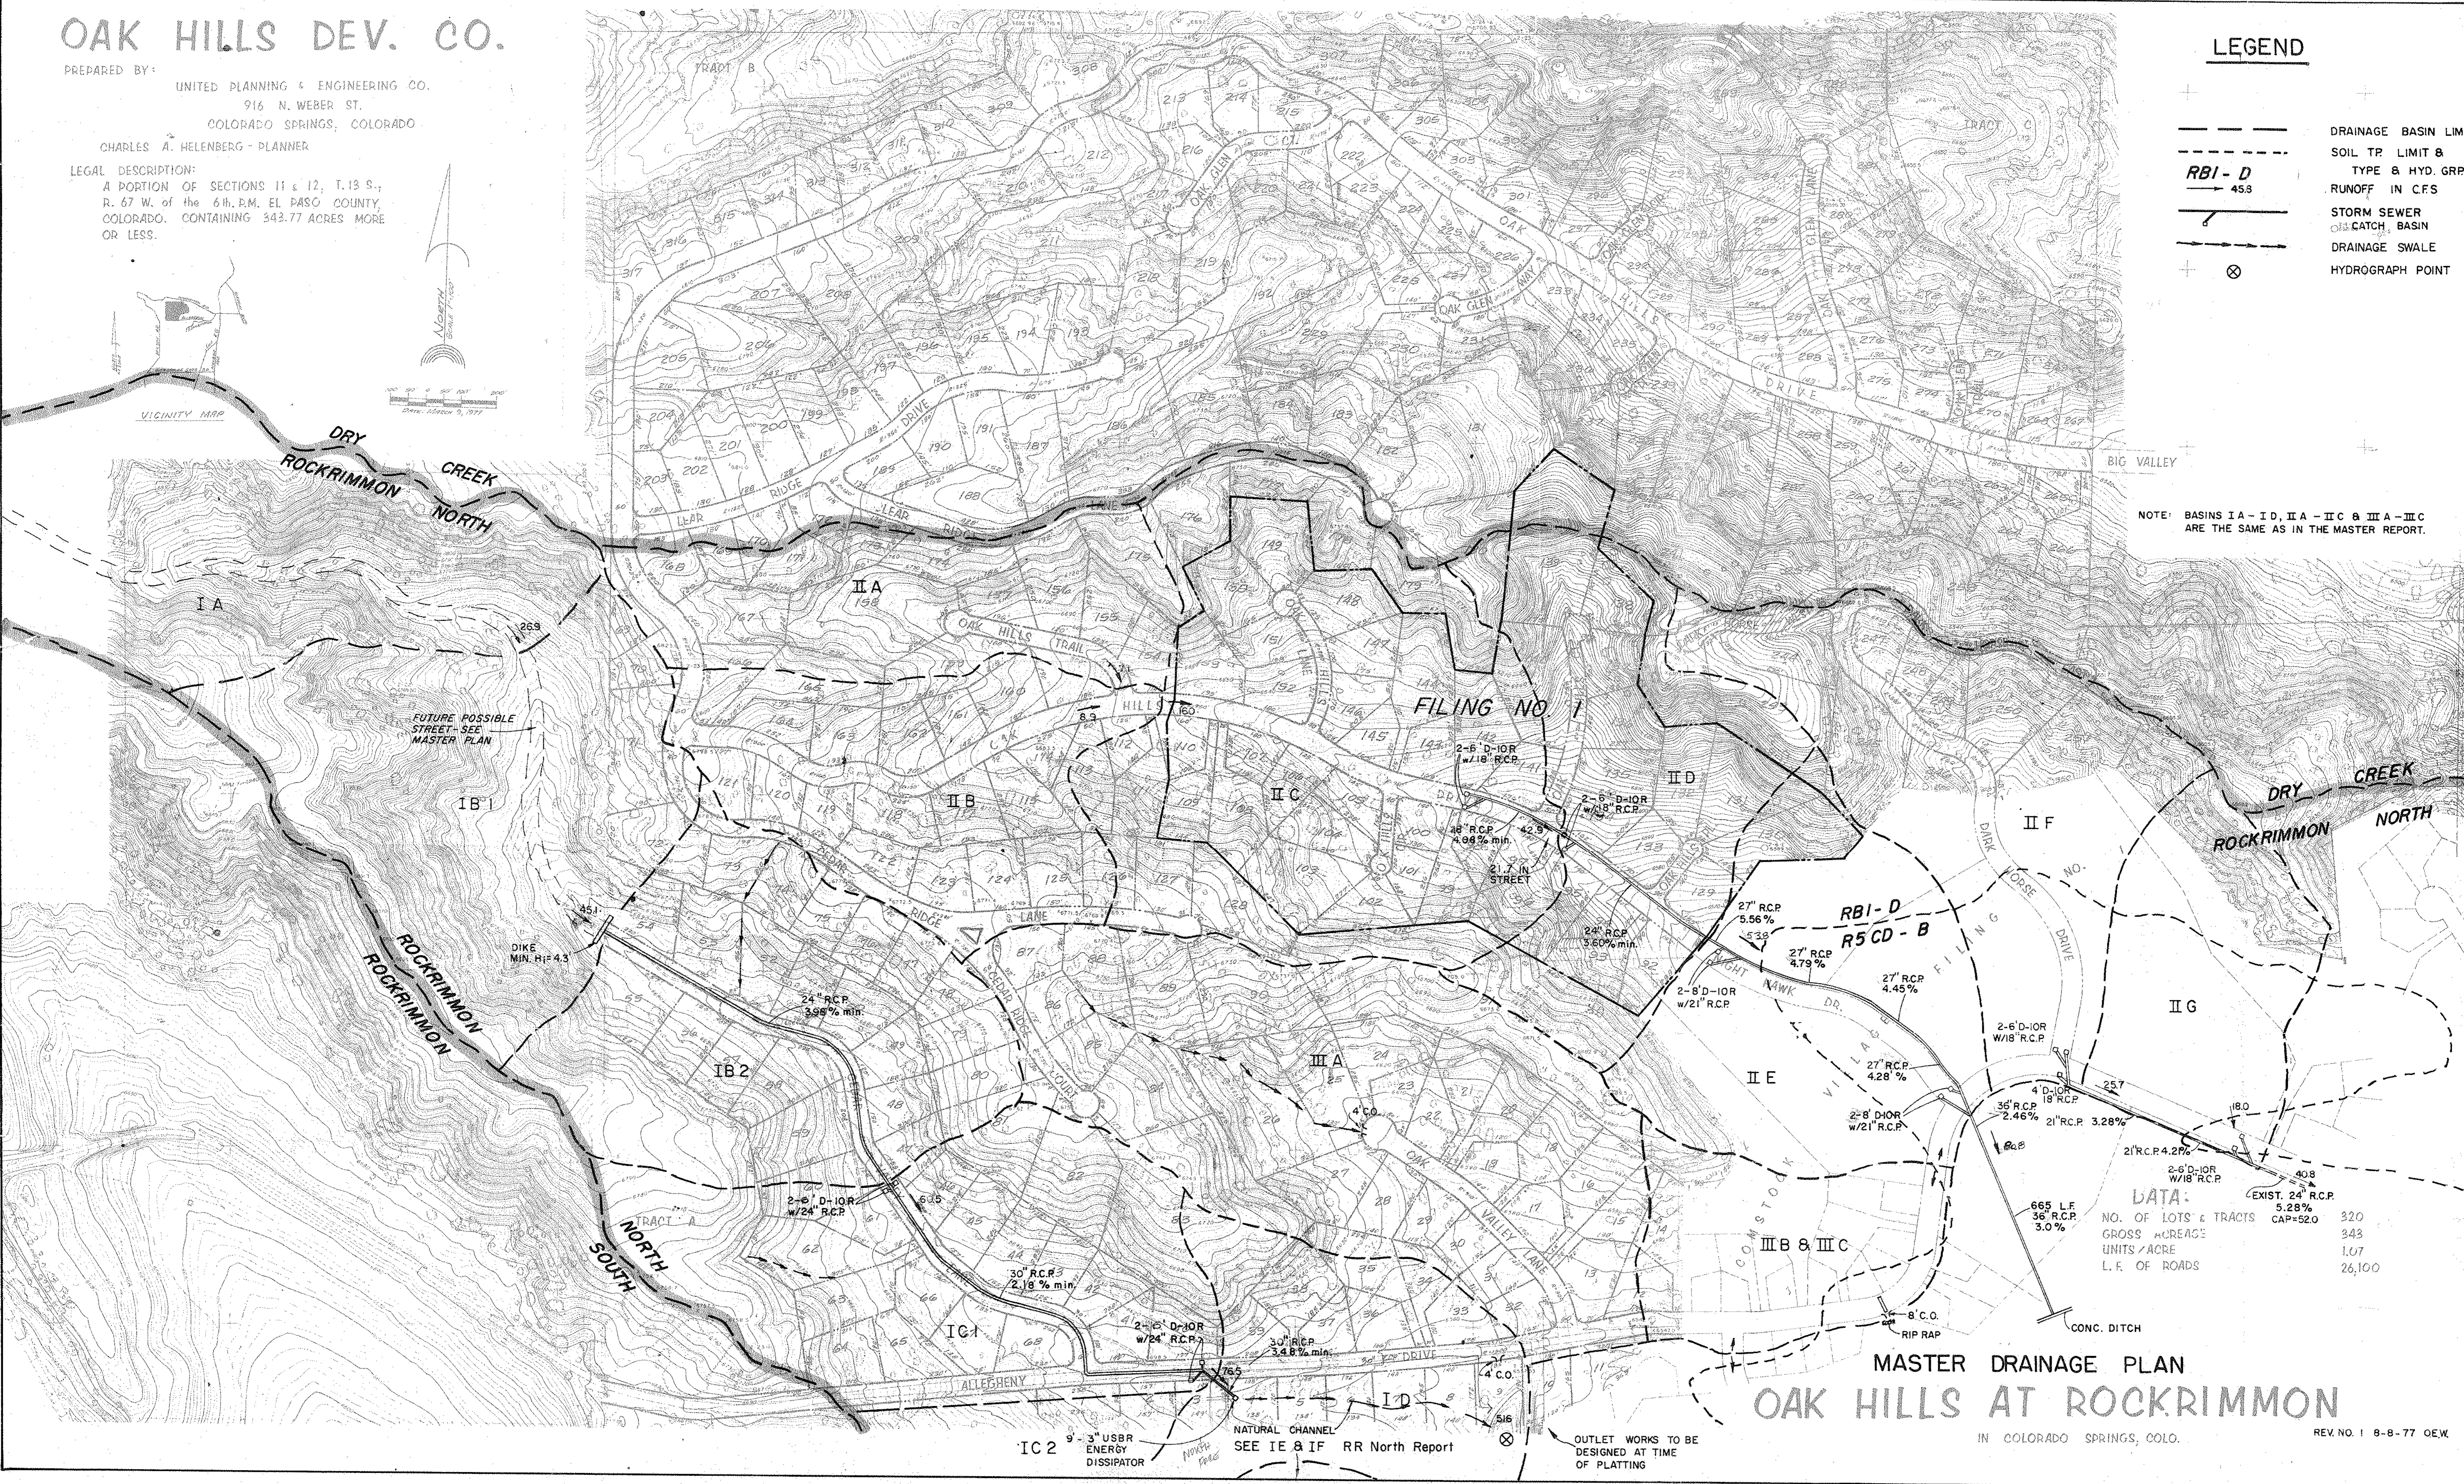

## MASTER DRAINAGE PLAN OAK HILLS AT ROCKRIMMON

IN COLORADO SPRINGS, COLO. REV. NO. 1 8-8-77 OE.W.