



# PARK VISTA MDDP CHANNEL IMPROVEMENTS EXHIBIT

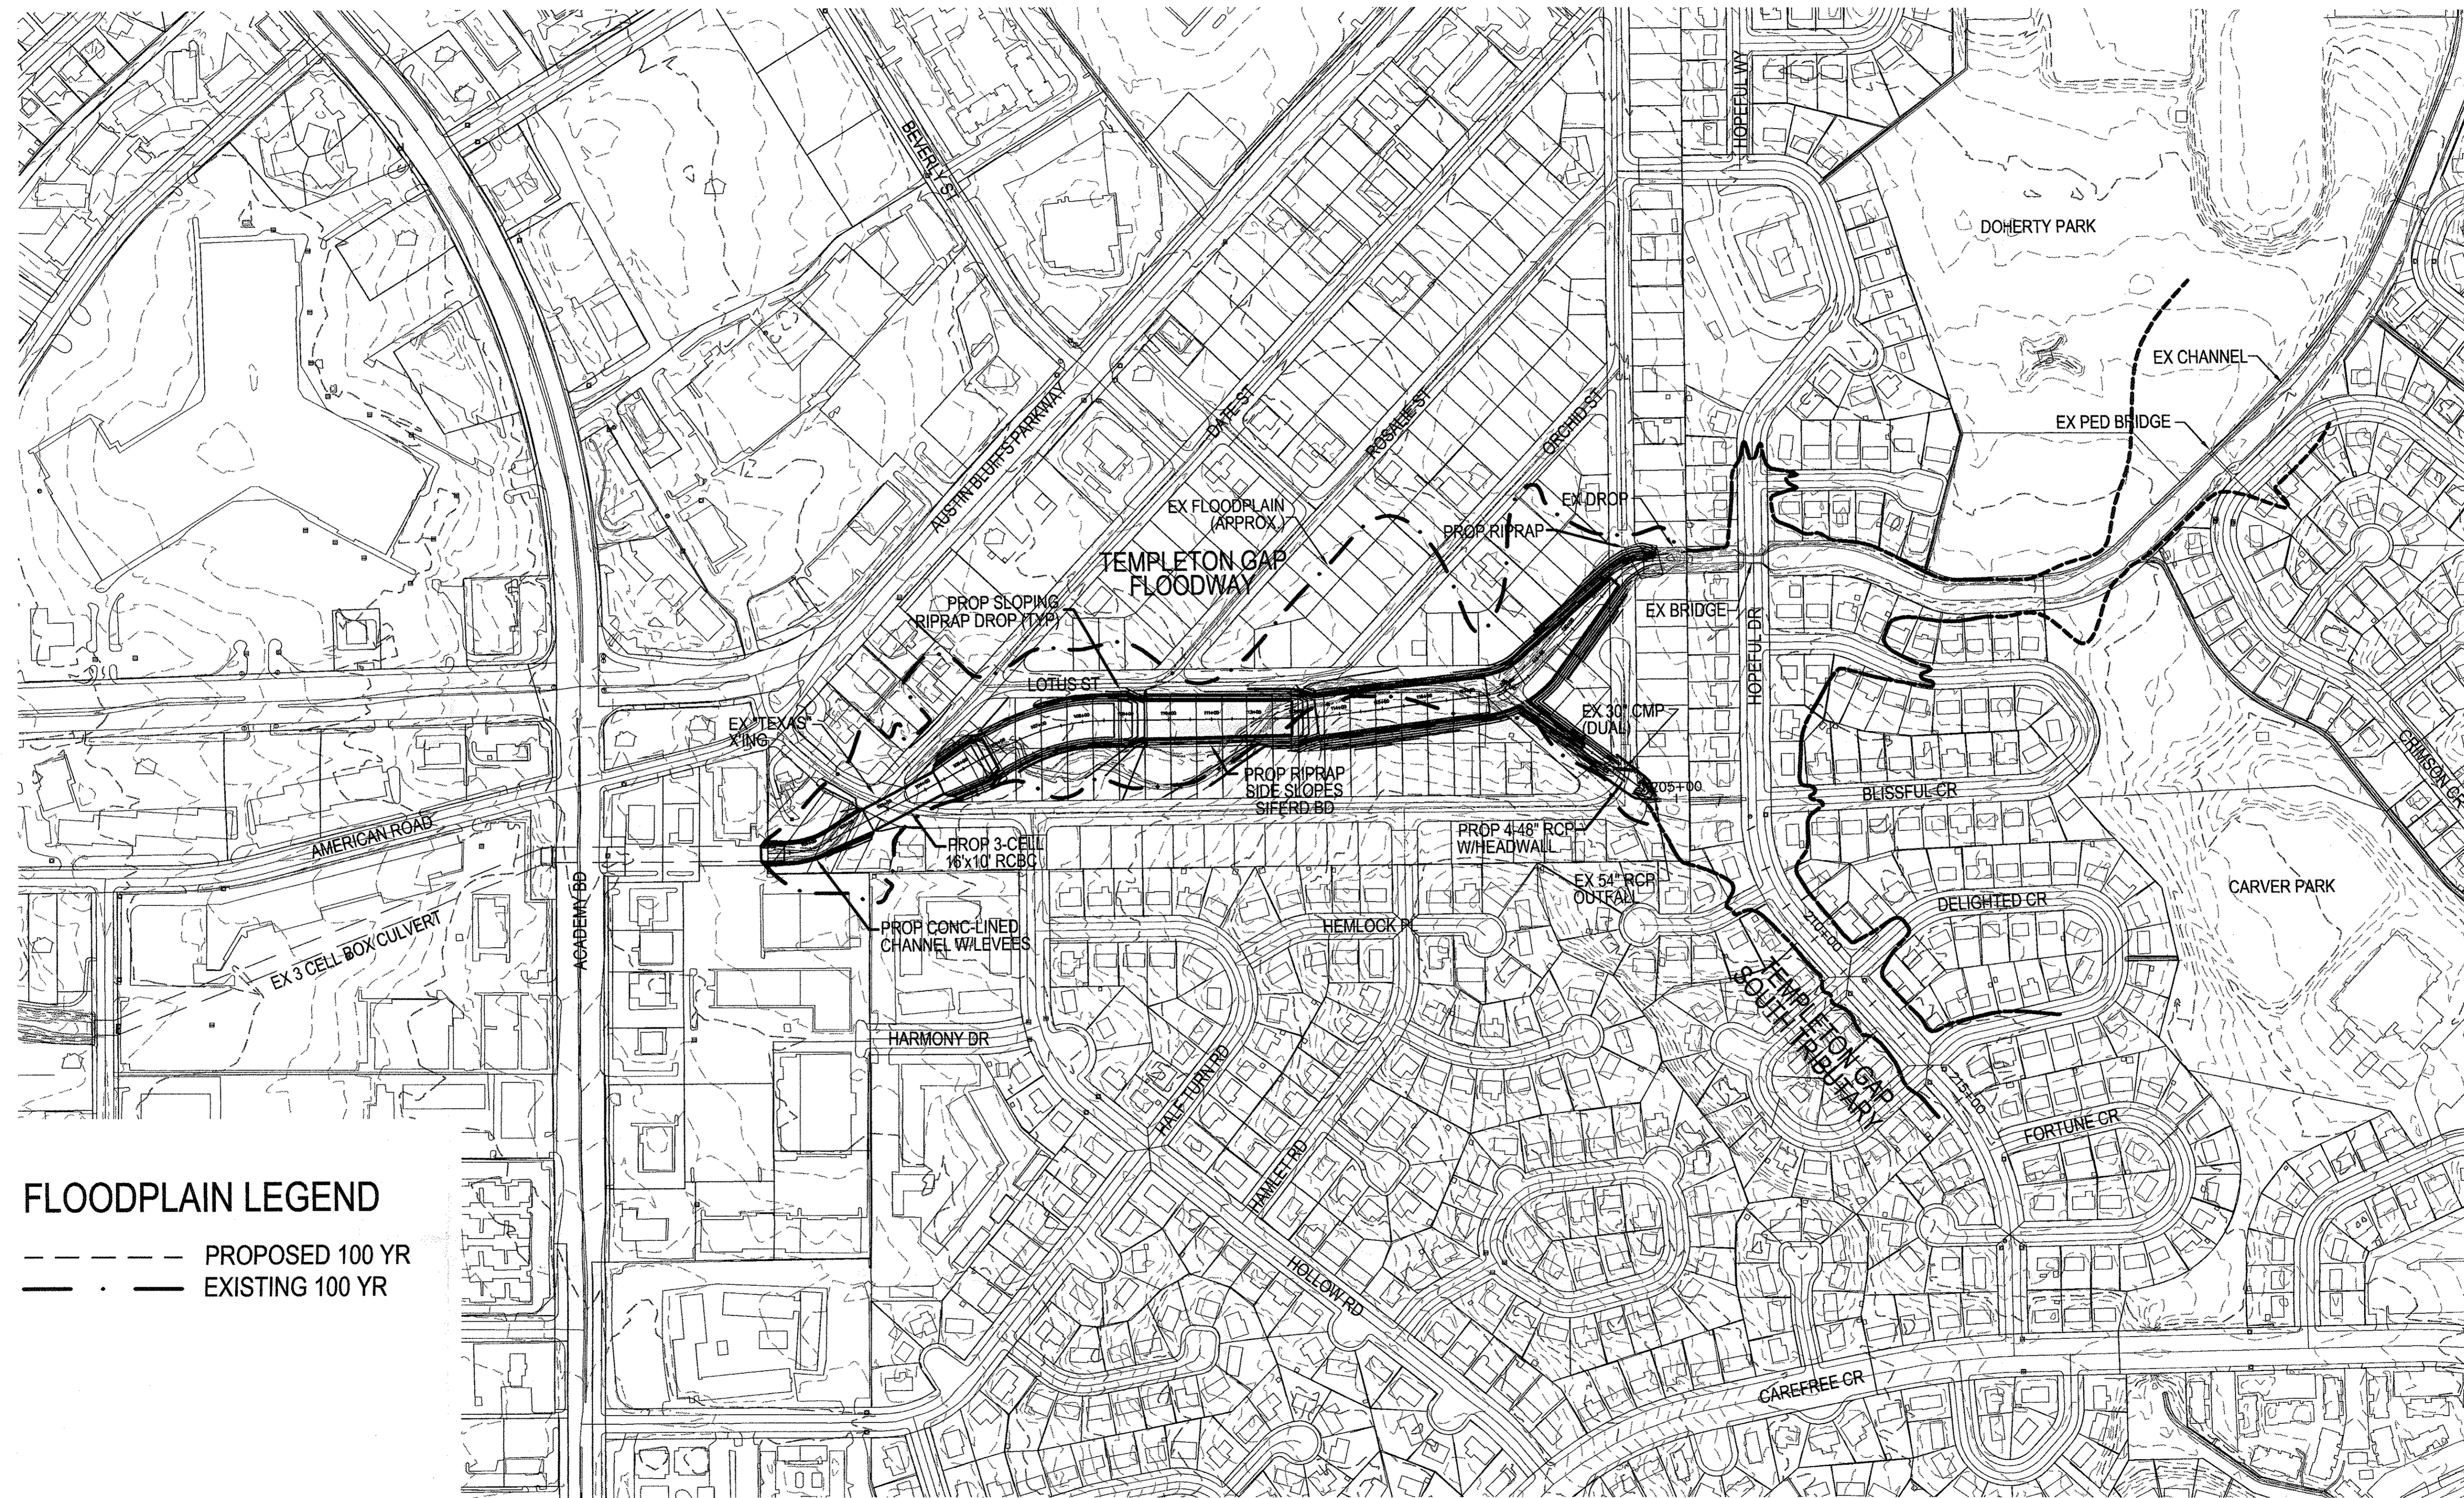


### FLOODPLAIN LEGEND


- PROPOSED 100 YR
- - - EXISTING 100 YR

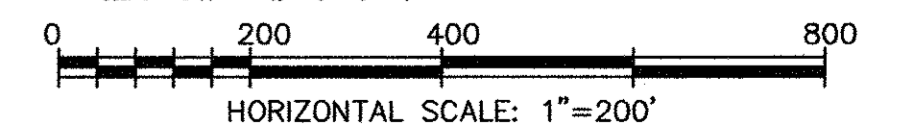





| REV. | DESCRIPTION | BY | DATE |
|------|-------------|----|------|
|      |             |    |      |
|      |             |    |      |
|      |             |    |      |


**FOR BURIED UTILITY INFORMATION**  
**48 HRS BEFORE YOU DIG**  
**CALL 1-800-922-1987**  
 UTILITY NOTIFICATION CENTER OF COLORADO  
 IT'S THE LAW

PREPARED FOR:  
**CHALLENGER HOMES**  
 7645 NORTH UNION BLVD, SUITE 163  
 COLORADO SPRINGS, CO 80920  
 (719) 598-5192

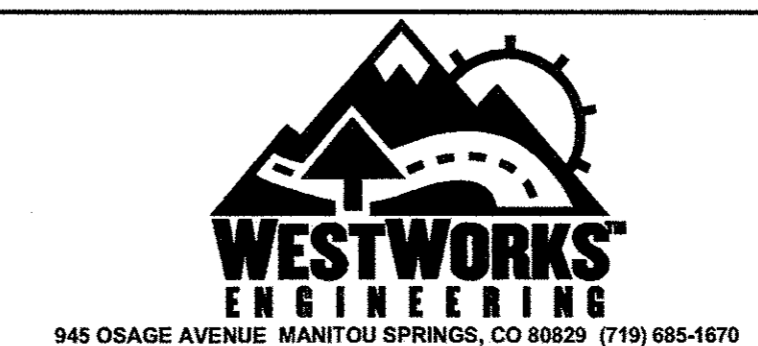

|  |  |                |
|--|--|----------------|
| <b>PARK VISTA MDDP</b>                             |  | DRAWN BY: SEB  |
| <b>TEMPLETON GAP FLOODWAY IMPROVEMENTS EXHIBIT</b> |  | SCALE: 1"=200' |
|  |  | DATE: 10/31/03 |
|  |  | JOB NUMBER     |
|  |  | 90305          |
|  |  | SHEET          |
|  |  | 1 OF 3         |

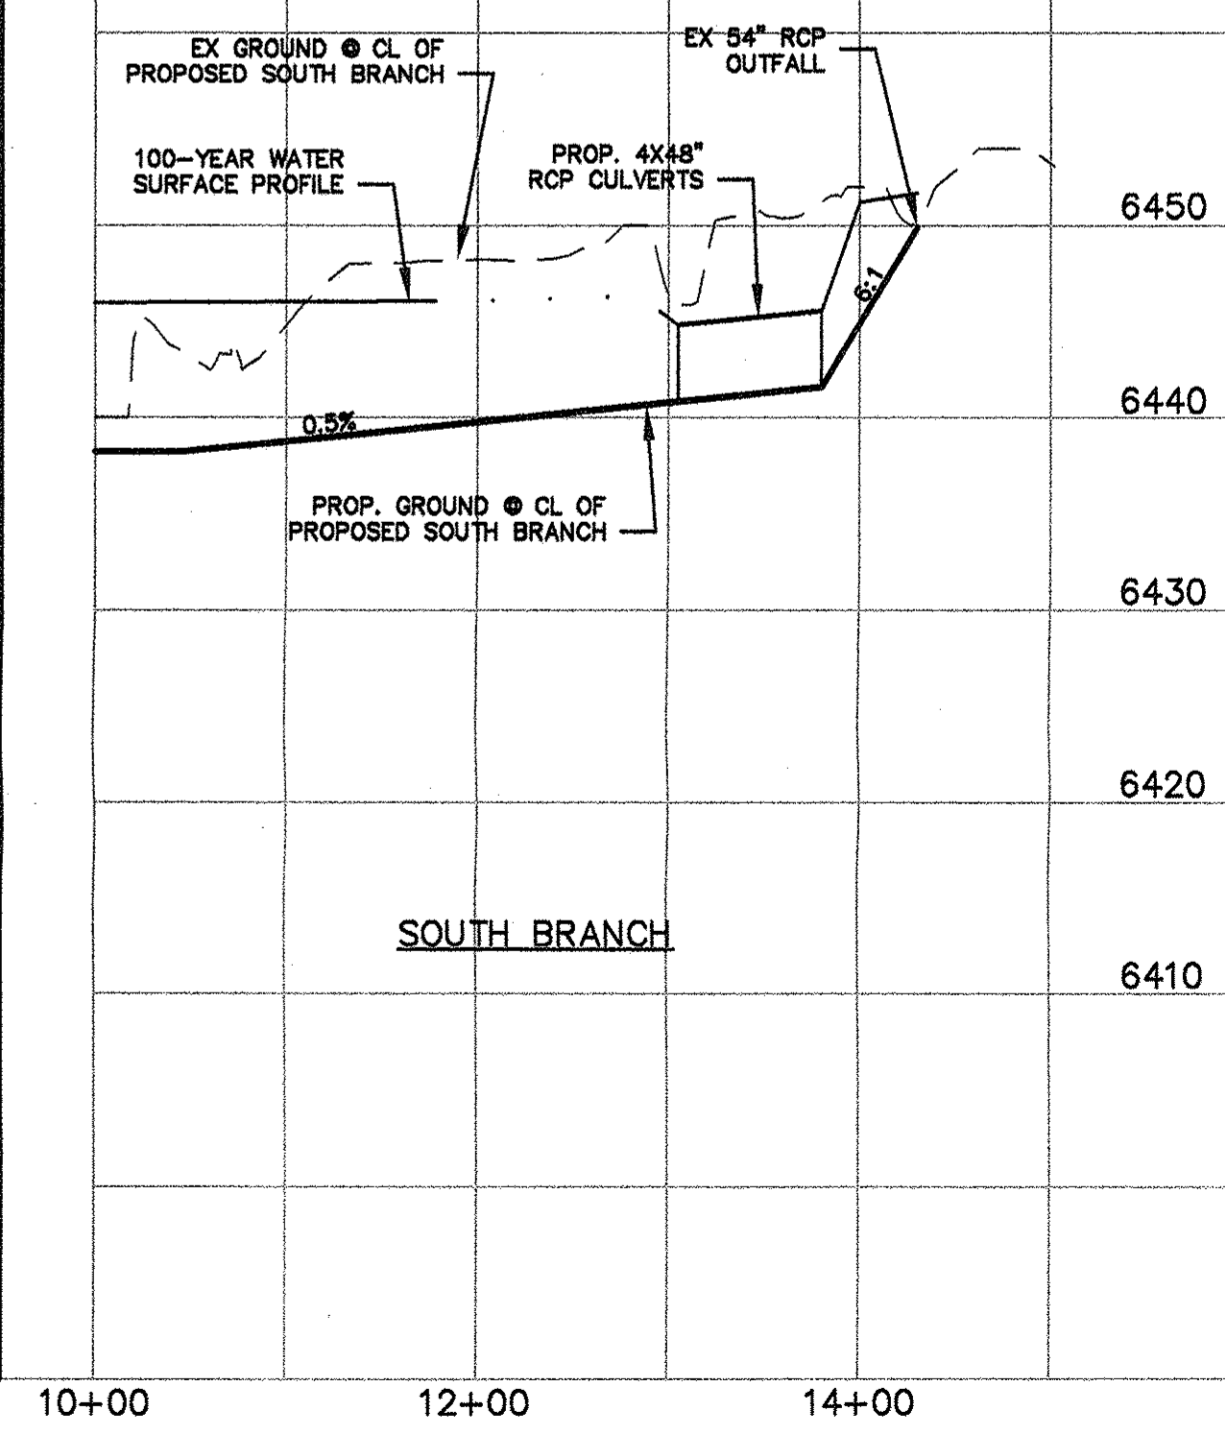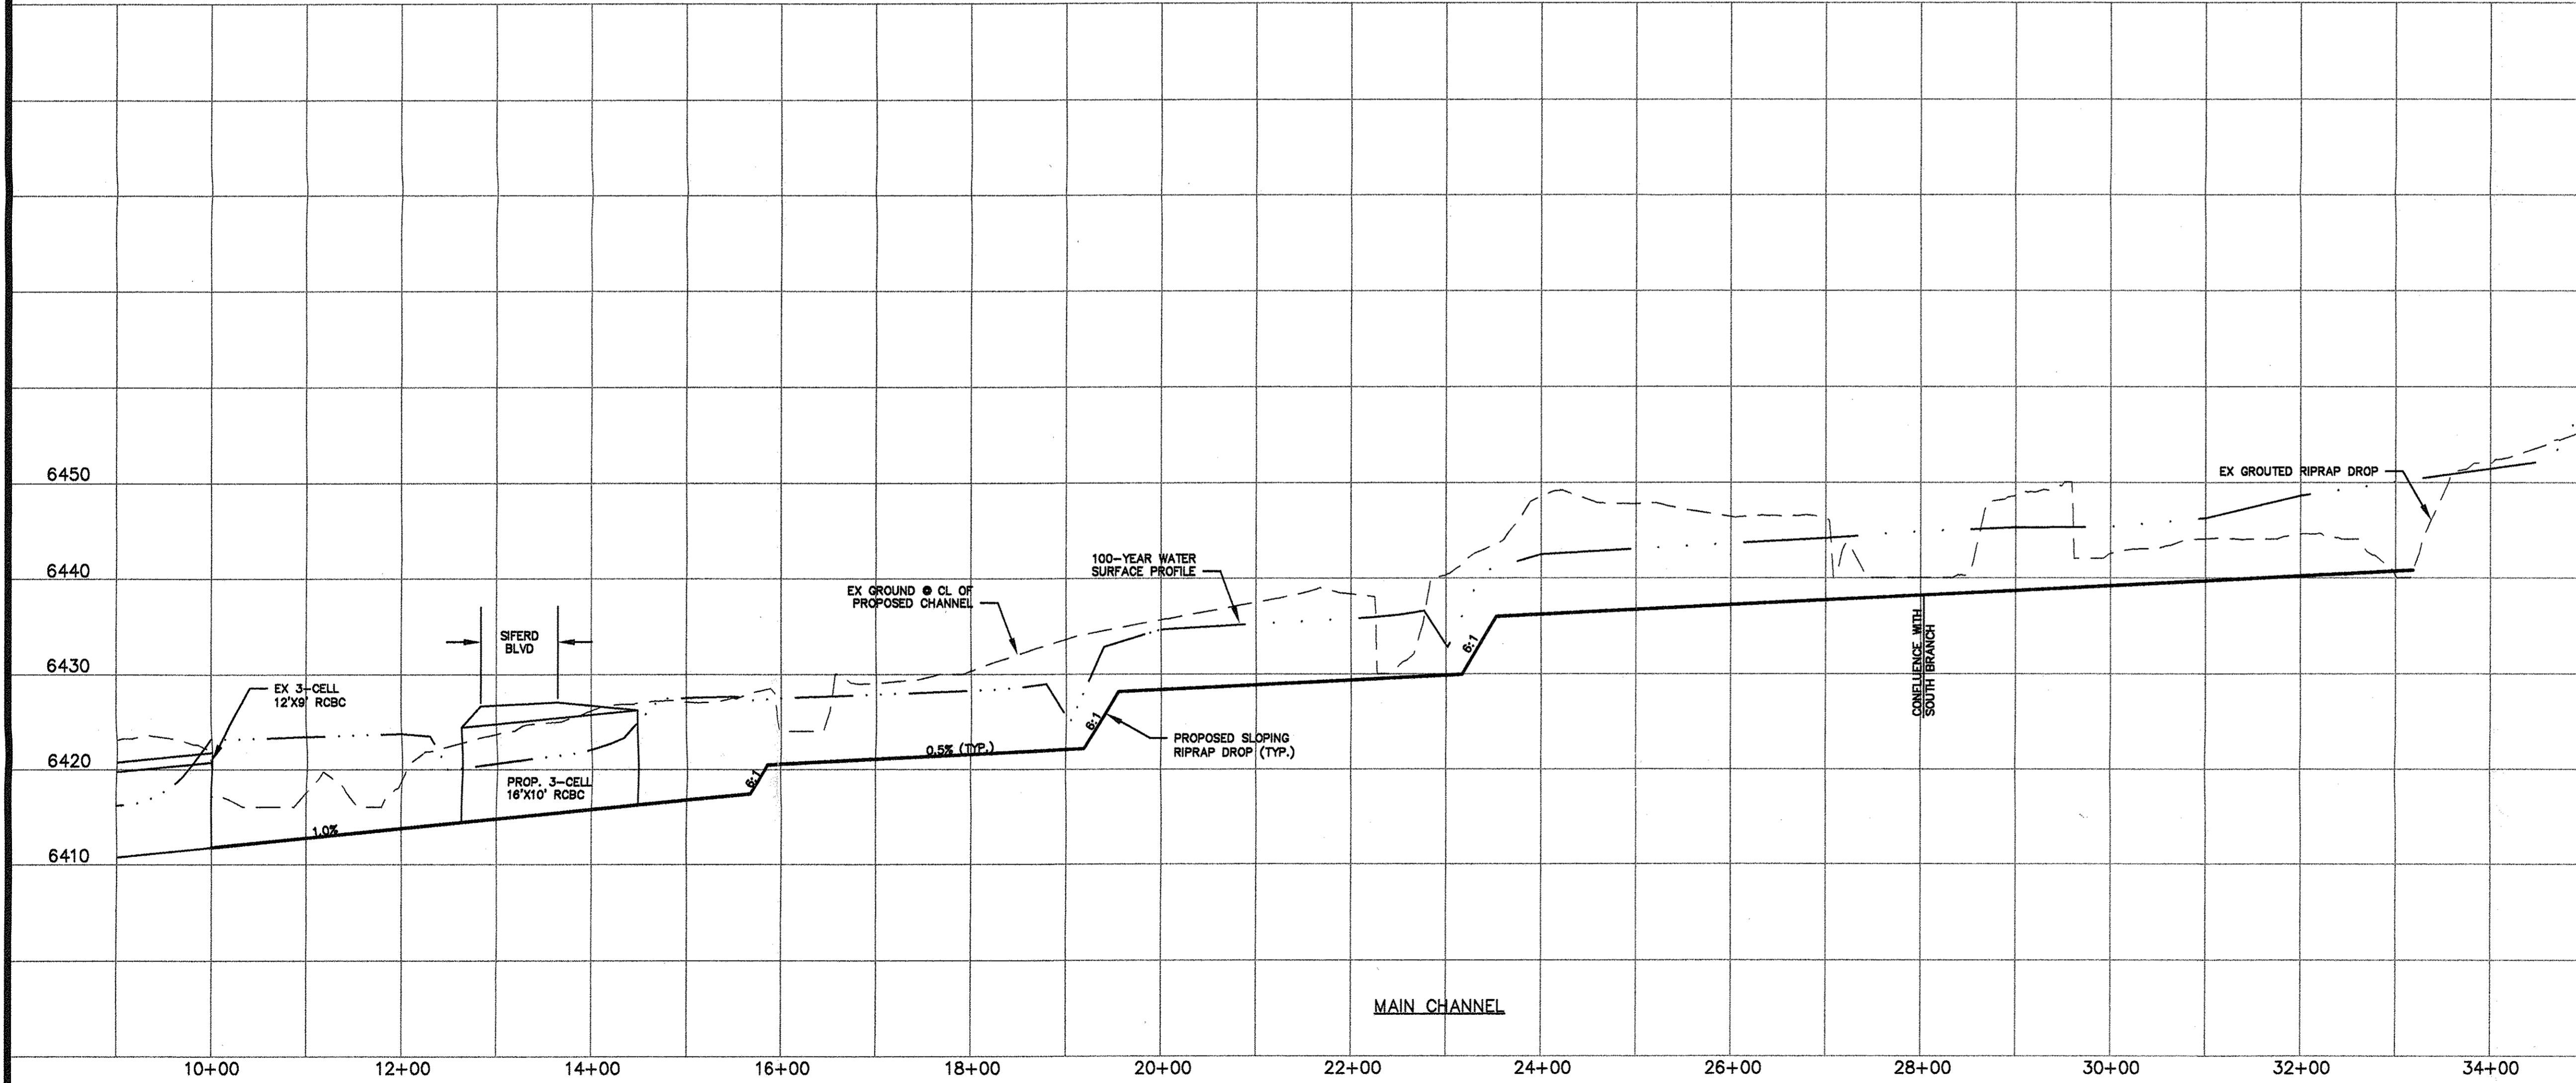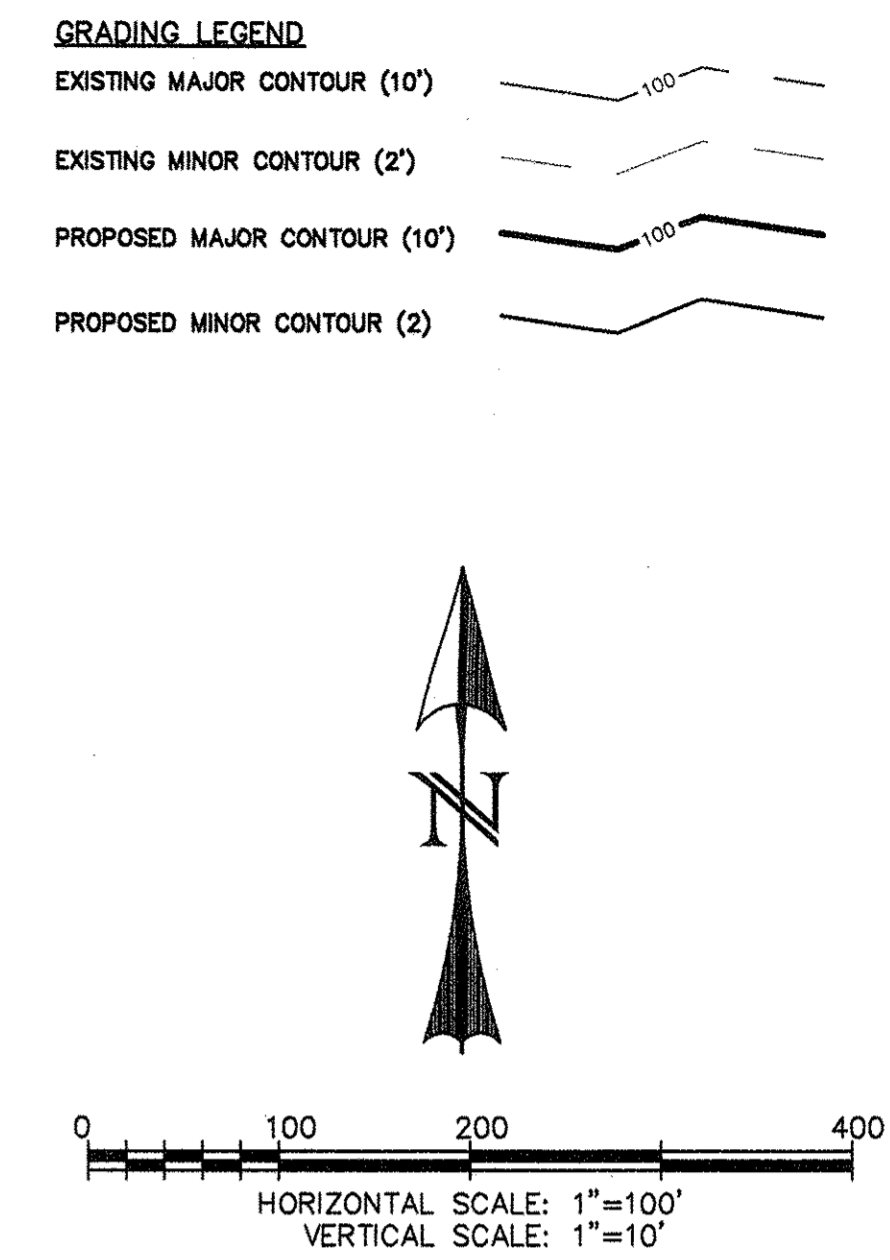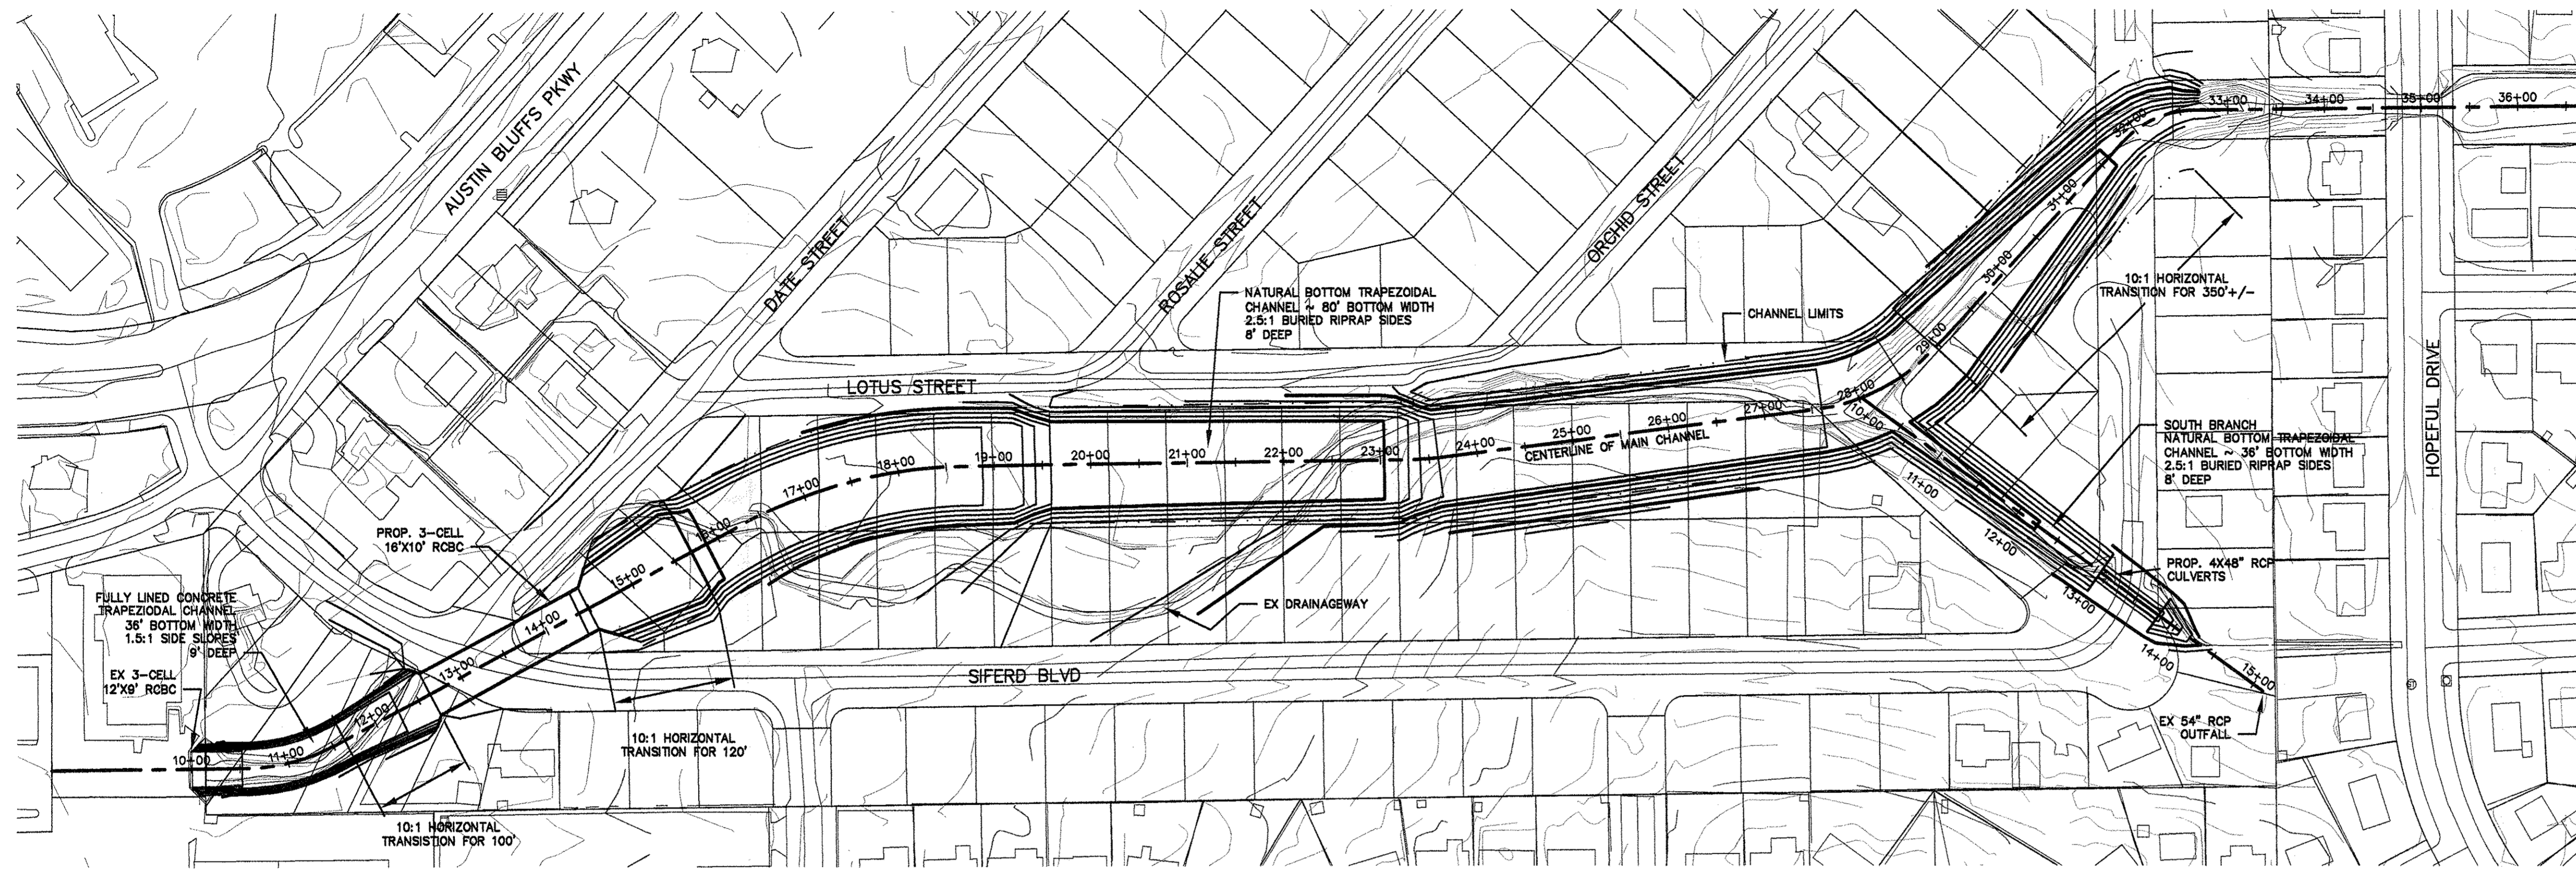

| REV. | DESCRIPTION                   | BY  | DATE     |
|------|-------------------------------|-----|----------|
| 1.   | PER CITY ENGINEERING COMMENTS | CDK | 10/31/03 |

FOR BURIED UTILITY INFORMATION  
**48 HRS BEFORE YOU DIG**  
 CALL 1-800-922-1987  
 UTILITY NOTIFICATION CENTER OF COLORADO  
 IT'S THE LAW

PREPARED FOR:  
**CHALLENGER HOMES**  
 7645 N. UNION BLVD, SUITE 163  
 COLORADO SPRINGS, CO 80920



**PARK VISTA MDDP**  
**CHANNEL IMPROVEMENT**  
**PLAN & PROFILE**

|                   |                   |
|-------------------|-------------------|
| DRAWN BY: CDK     | DATE: 10/31/03    |
| SCALE: 1"=100'    | JOB NUMBER: 90305 |
| JOB NUMBER: 90305 | SHEET: 2 OF 3     |