



PARK VISTA MDDP HEC-RAS CROSS SECTIONS – EXISTING

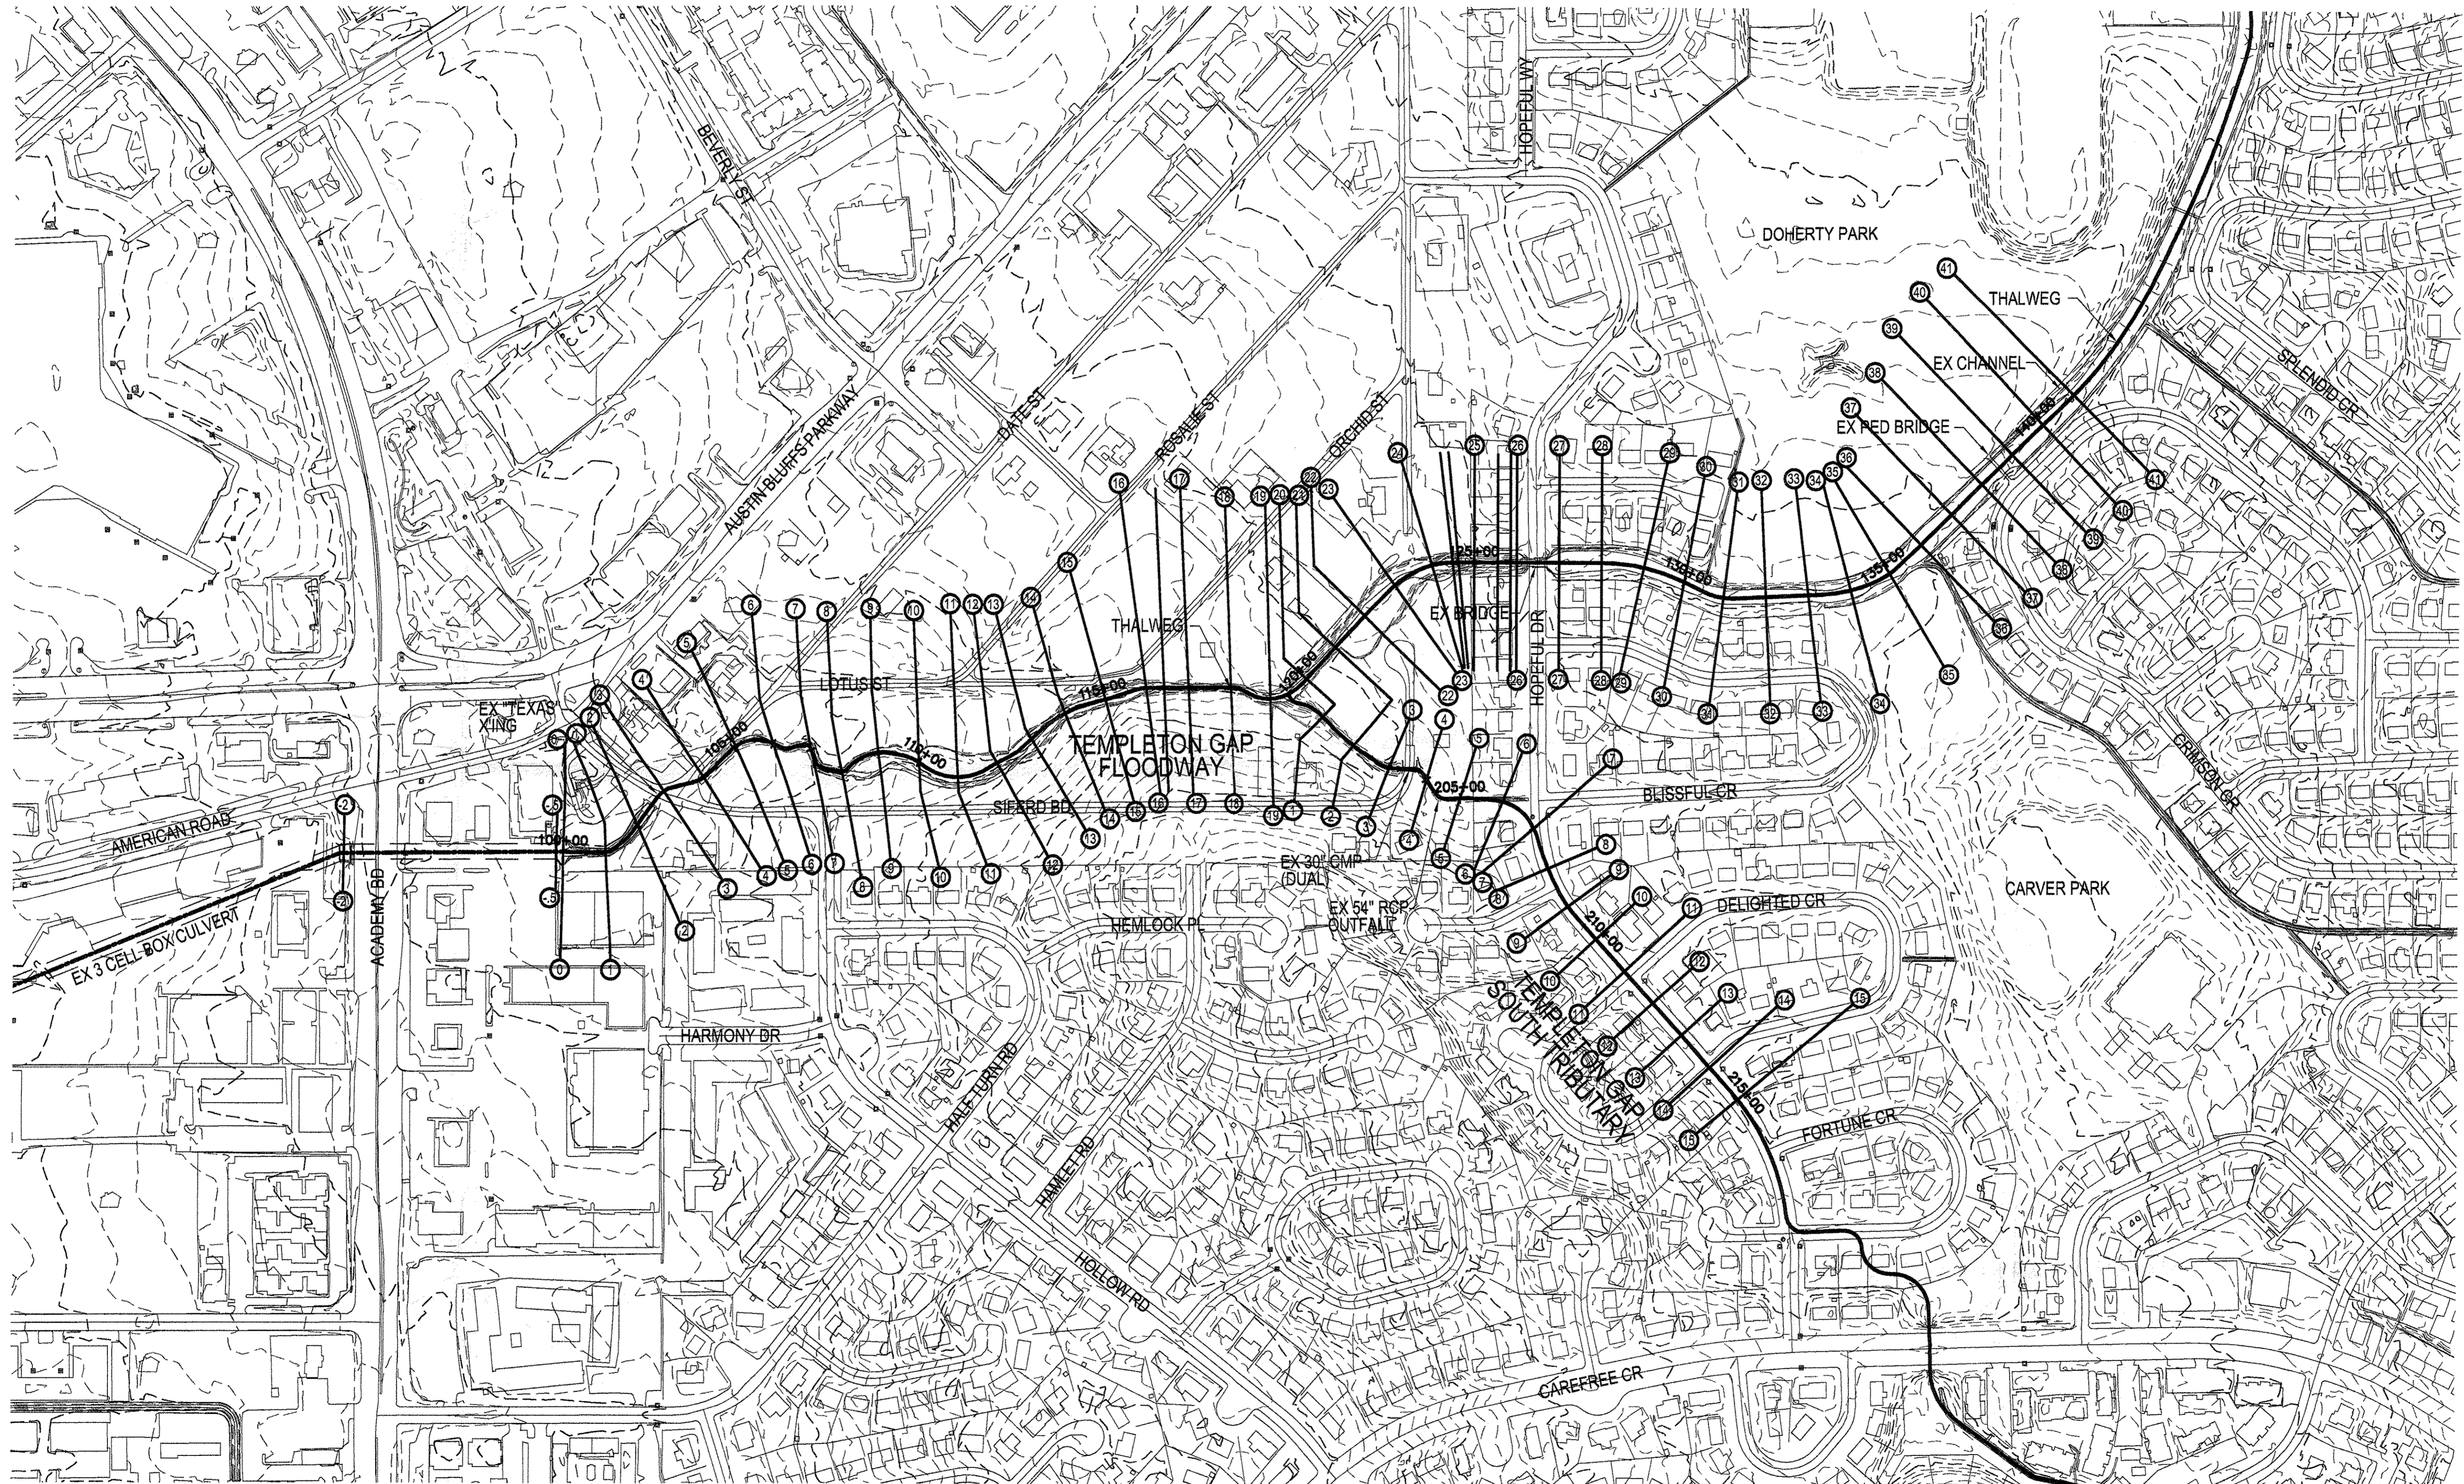

REV.	DESCRIPTION	BY	DATE


FOR BURIED UTILITY INFORMATION
48 HRS BEFORE YOU DIG
CALL 1-800-922-1987
 UTILITY NOTIFICATION CENTER OF COLORADO
 IT'S THE LAW

PREPARED FOR:
CHALLENGER HOMES
 7645 NORTH UNION BLVD, SUITE 163
 COLORADO SPRINGS, CO 80920
 (719) 598-5192



PARK VISTA MDDP		DRAWN BY: SEB
TEMPLETON GAP FLOODWAY HEC-RAS CROSS SECTIONS EXISTING CONDITIONS		SCALE: 1"=200'
		DATE: 10/31/03
		JOB NUMBER: 90305
		SHEET: 1 OF 2