
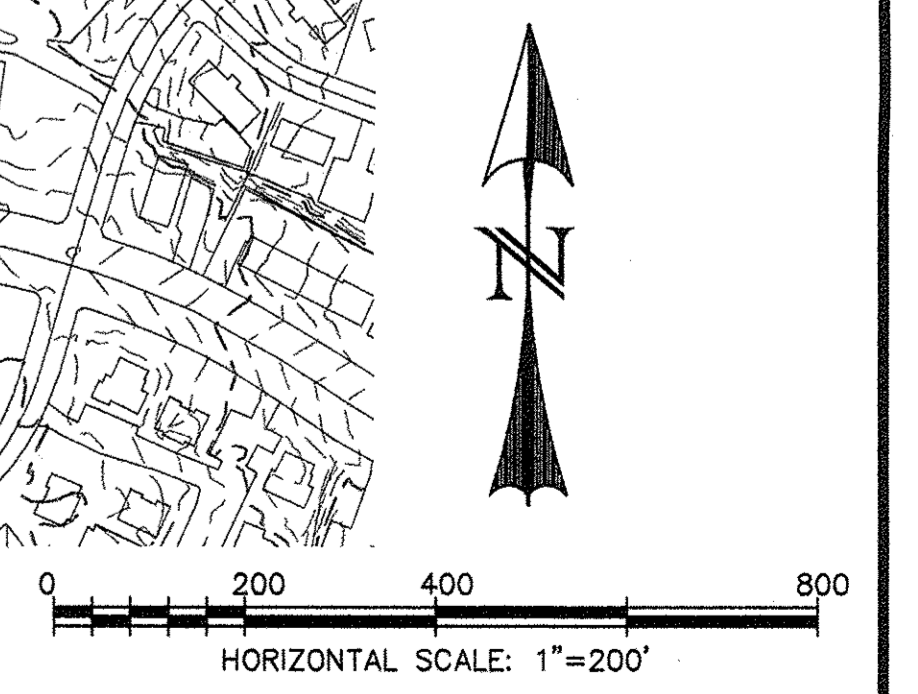



# PARK VISTA MDDP HEC-RAS CROSS SECTIONS – PROPOSED

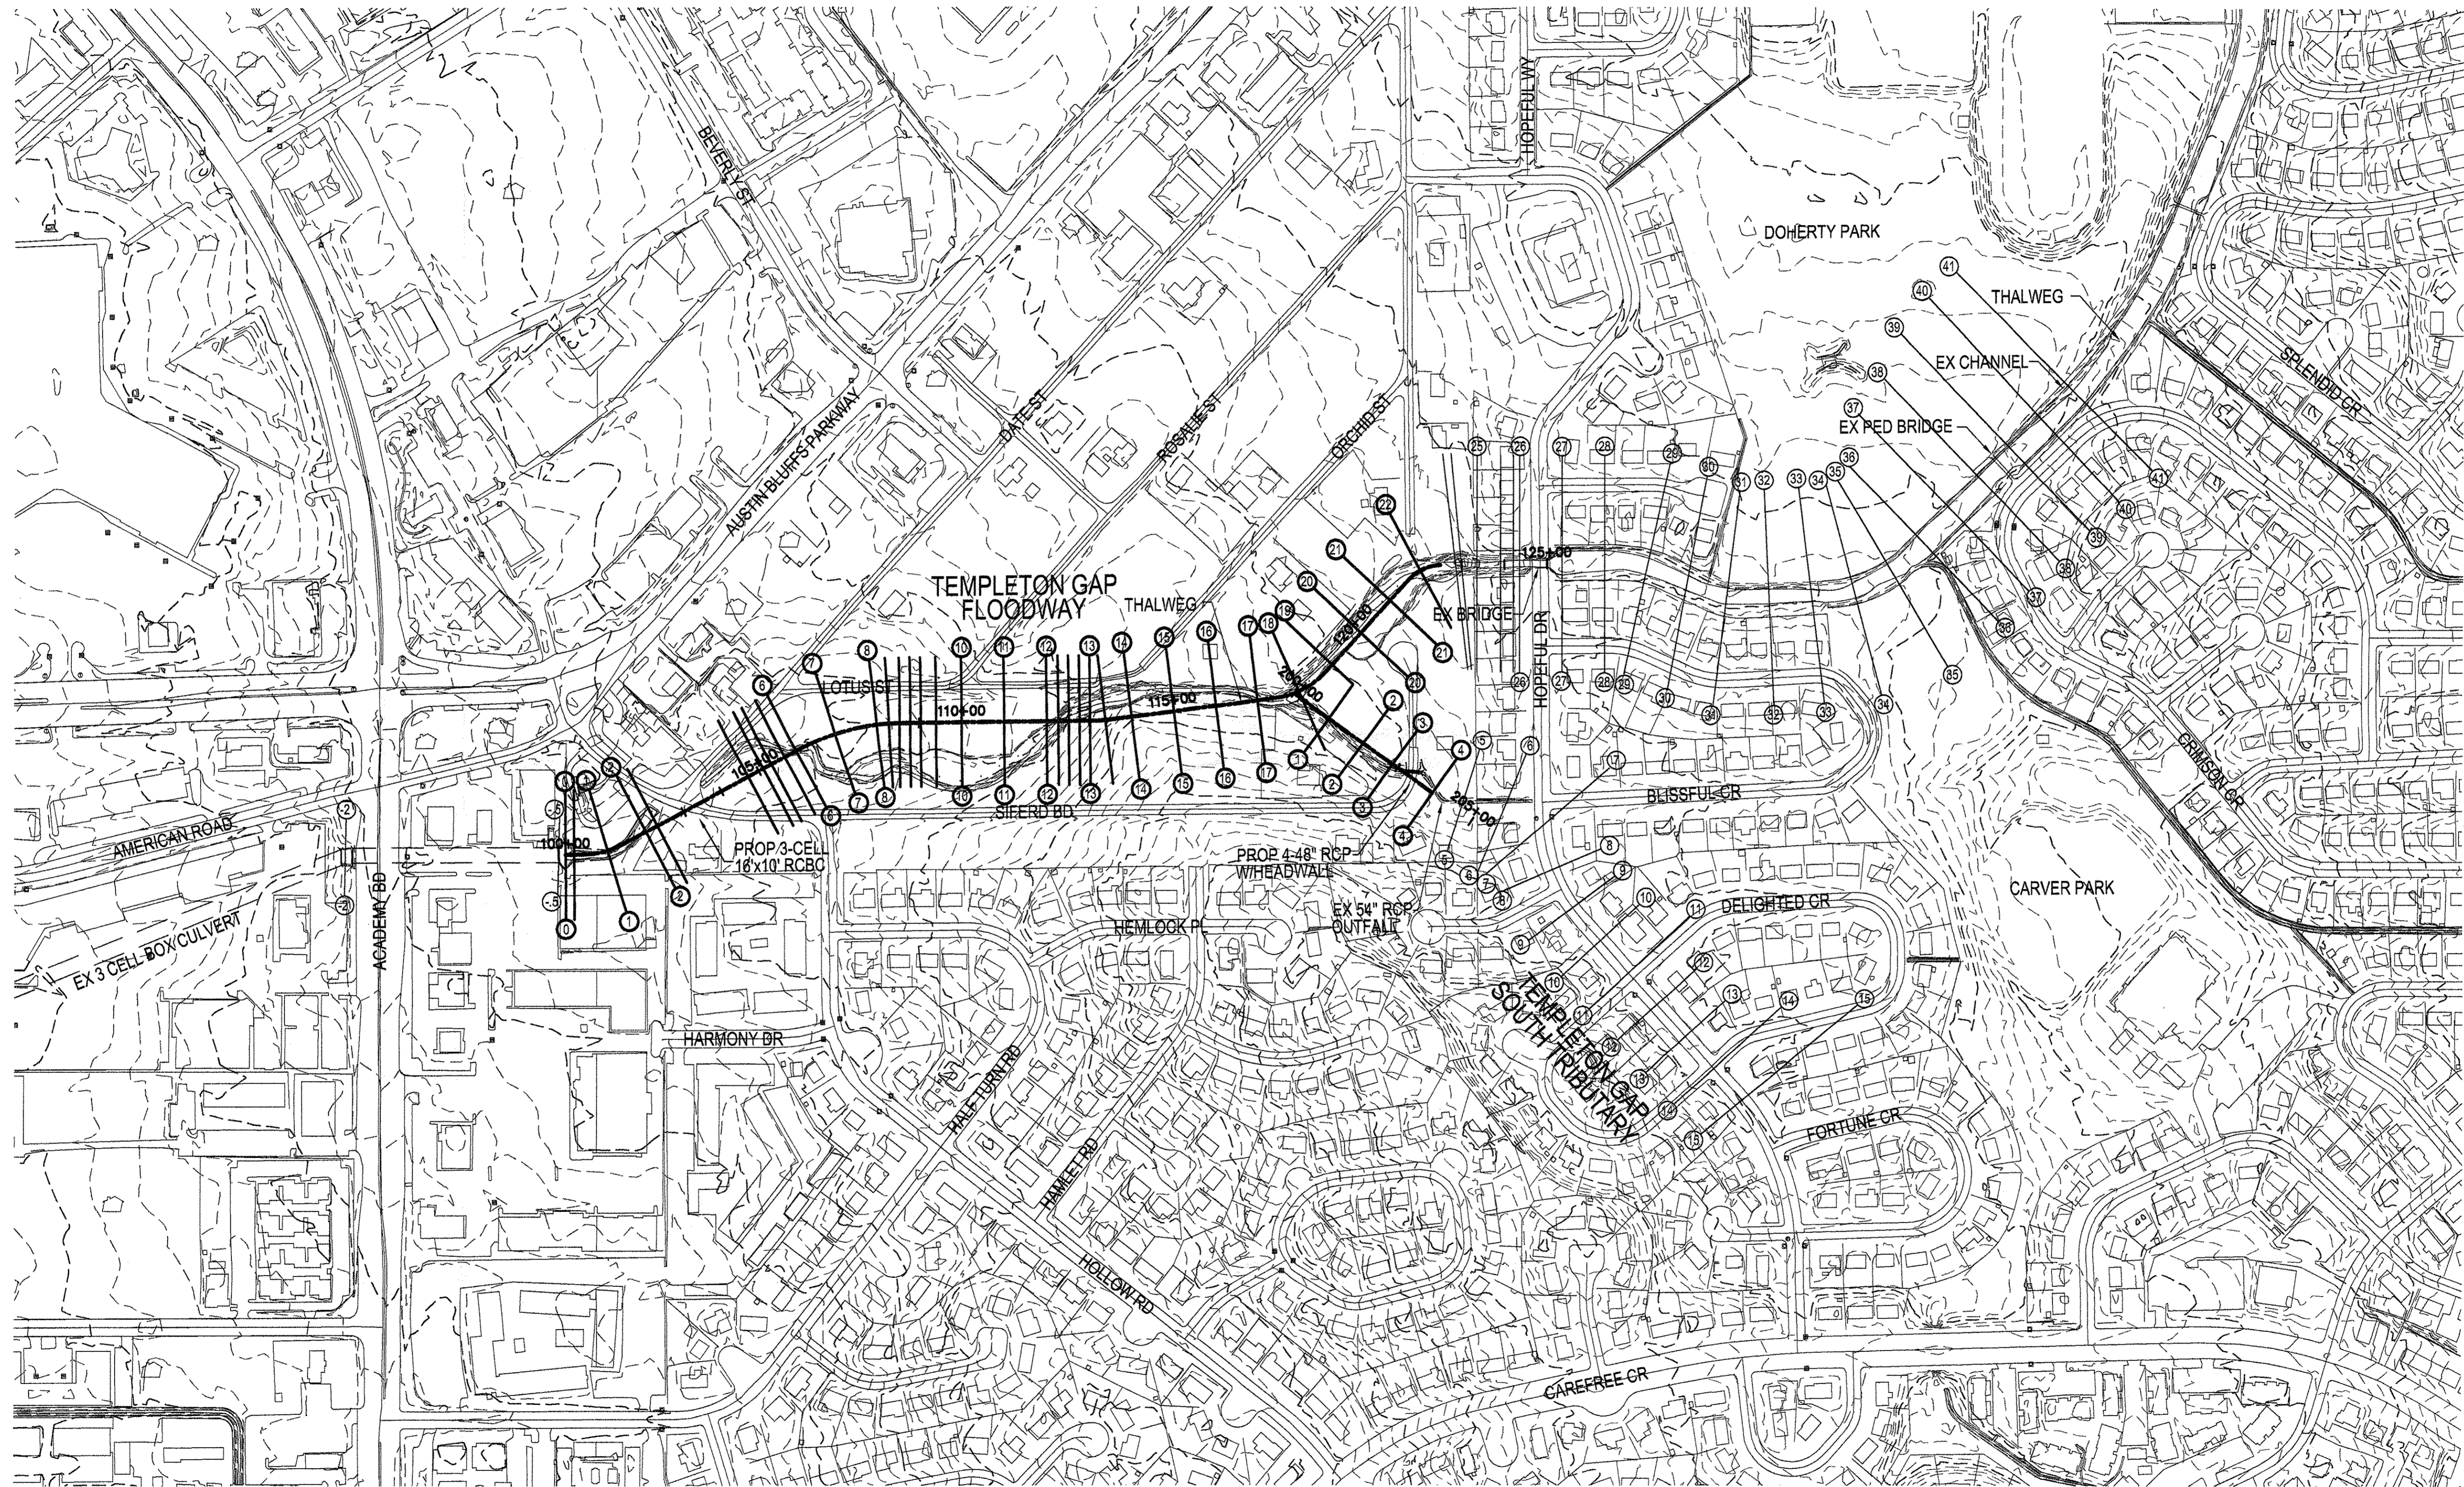

REV.	DESCRIPTION	BY	DATE

**FOR BURIED UTILITY INFORMATION  
48 HRS BEFORE YOU DIG  
CALL 1-800-922-1987**  
 UTILITY NOTIFICATION CENTER OF COLORADO  
 IT'S THE LAW

PREPARED FOR:  
**CHALLENGER HOMES**  
 7645 NORTH UNION BLVD, SUITE 163  
 COLORADO SPRINGS, CO 80920  
 (719) 598-5192

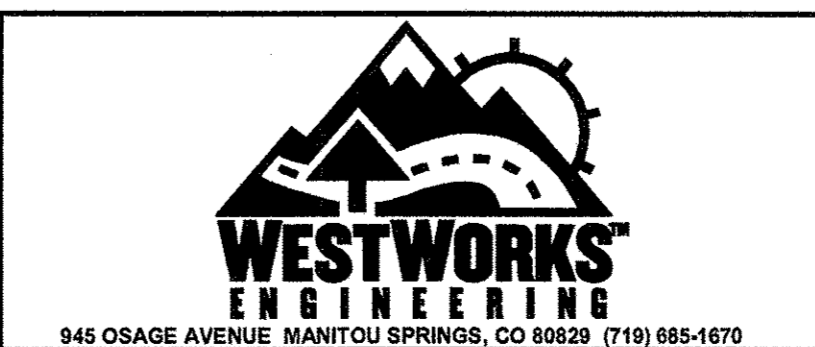

<b>PARK VISTA MDDP</b>		DRAWN BY: SEB
<b>TEMPLETON GAP FLOODWAY HEC-RAS CROSS SECTIONS PROPOSED CONDITIONS</b>		SCALE: 1"=200'
		DATE: 10/31/03
		JOB NUMBER
		SHEET
		90305
		2 OF 2