
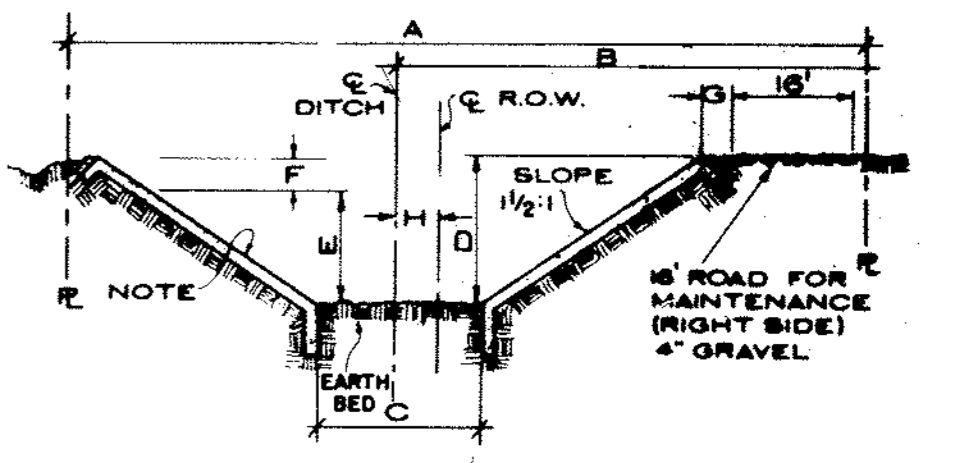
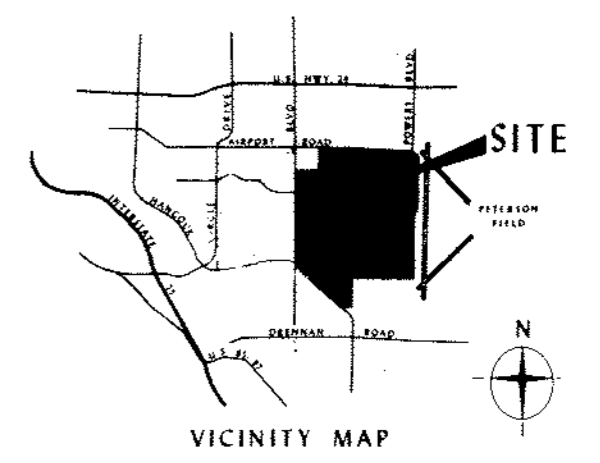


AIRPORT ROAD

DUPLICES - R-5 12.5'

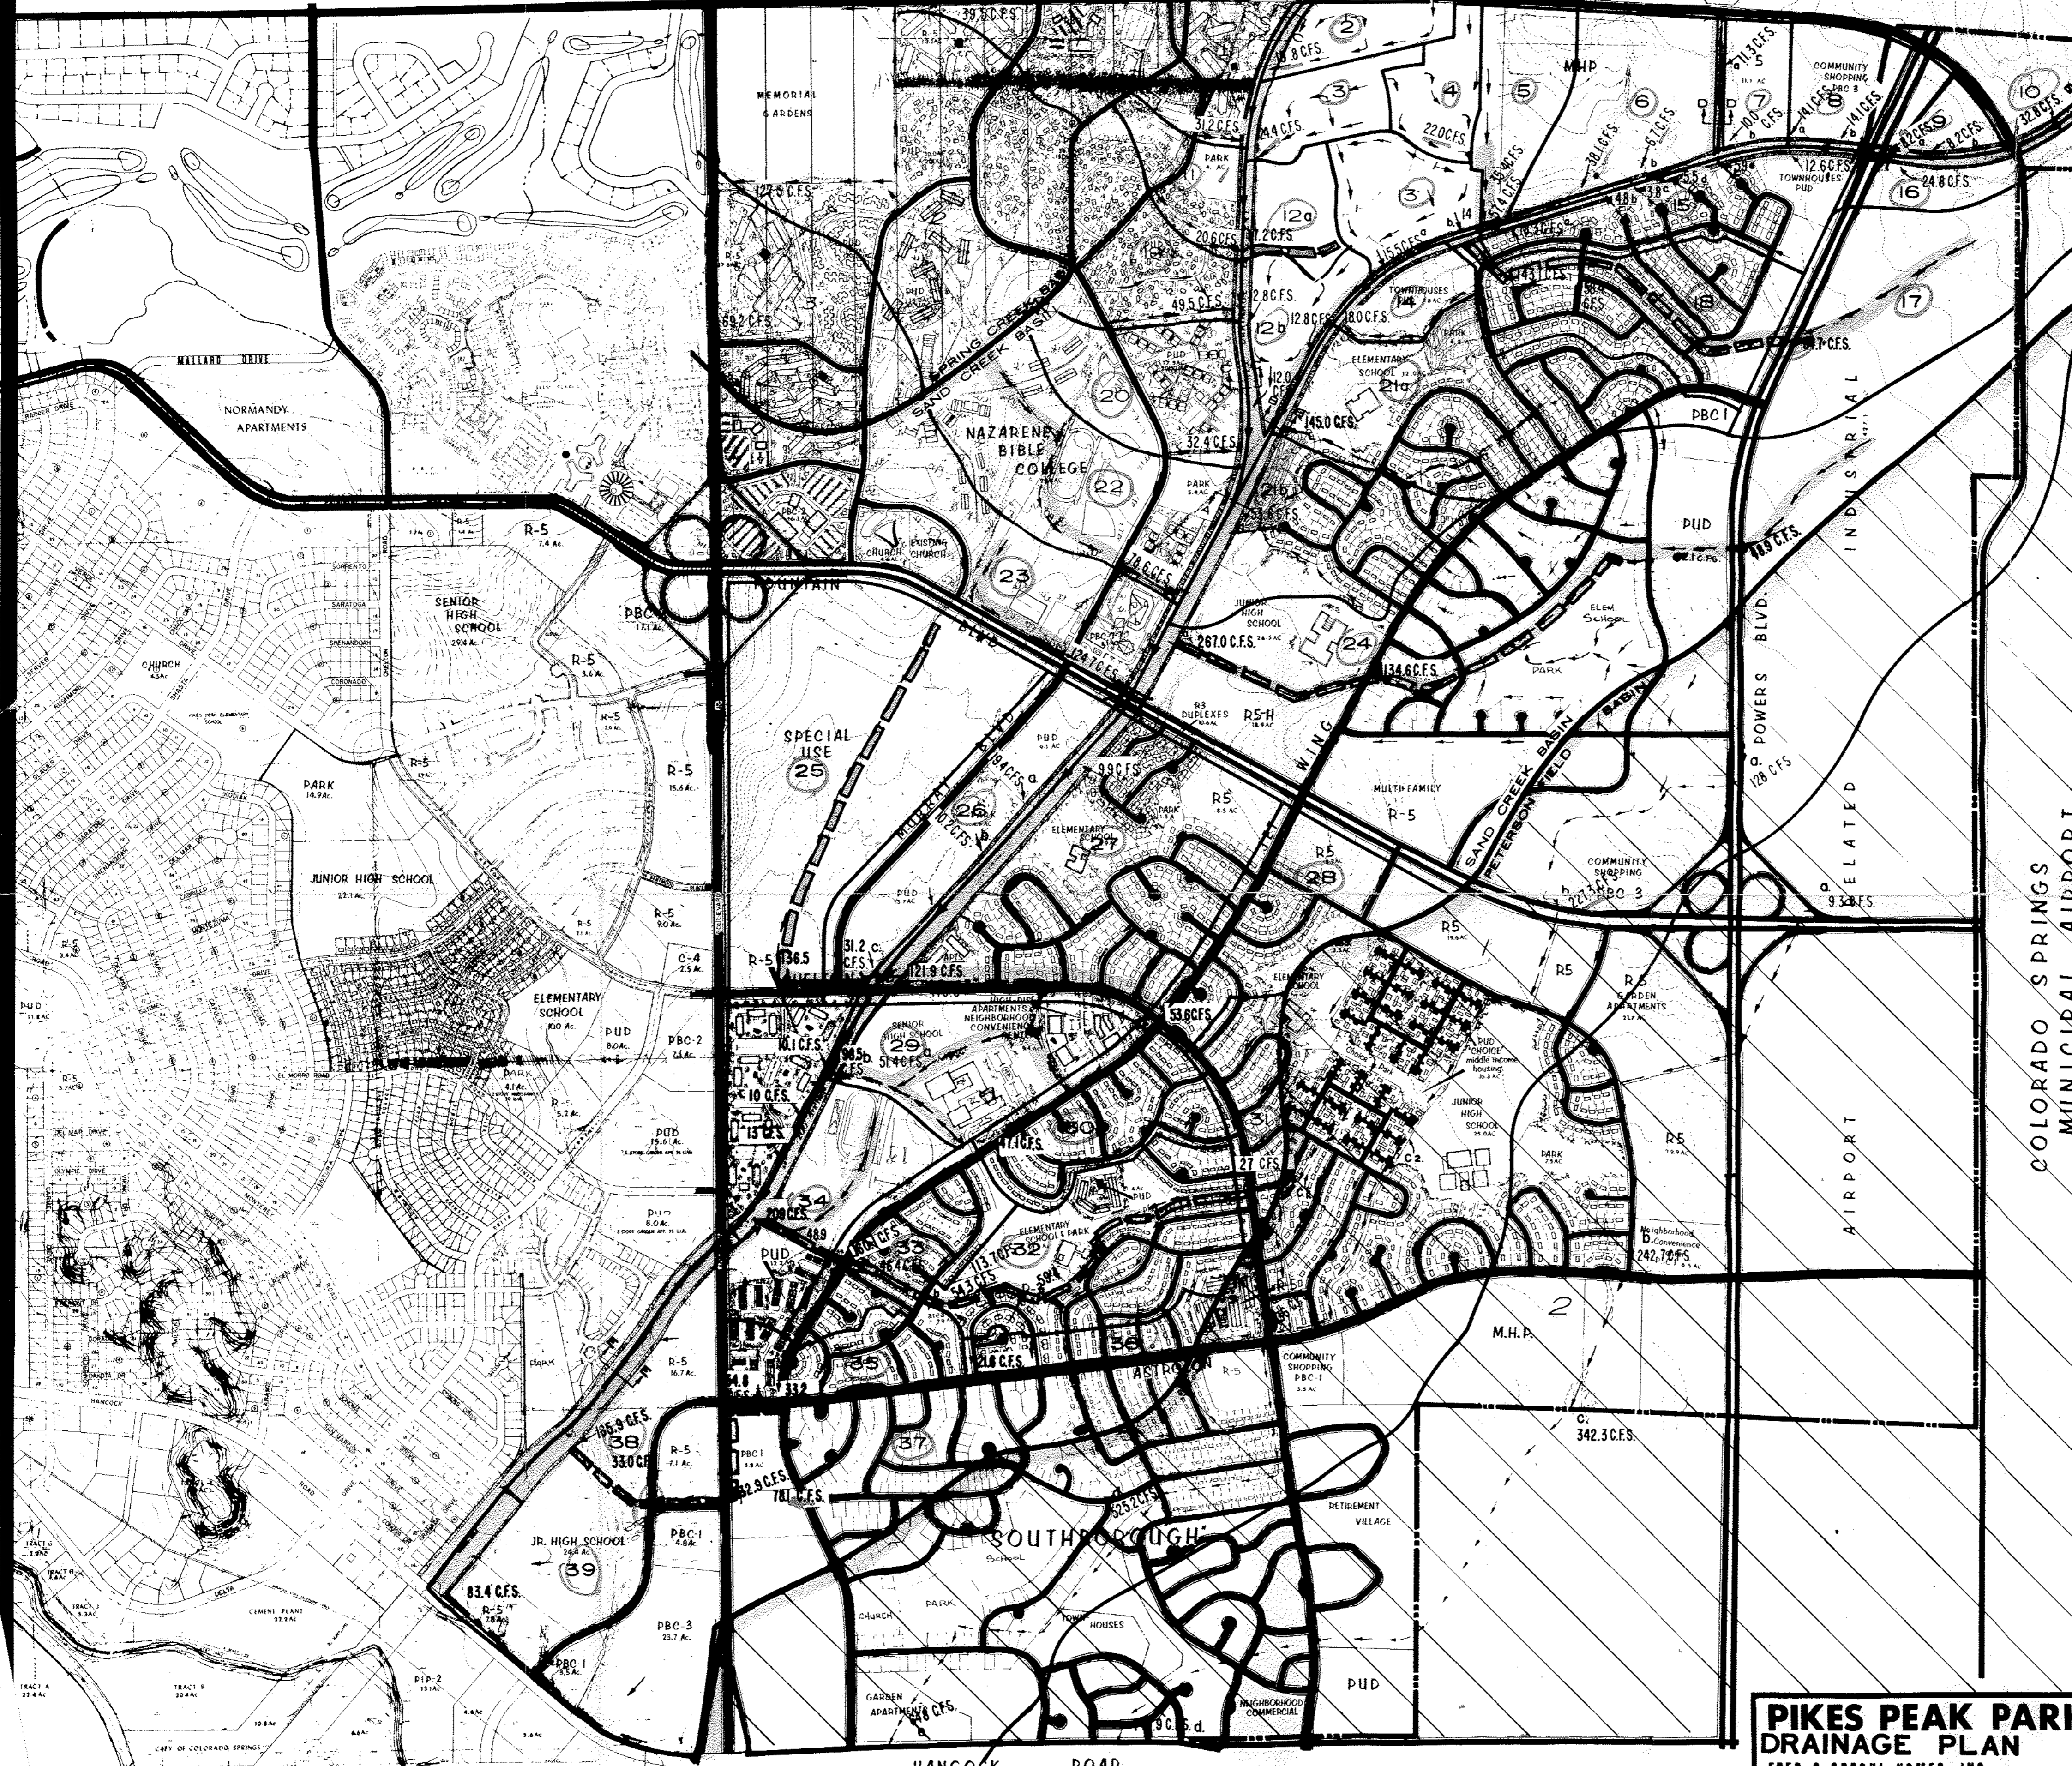

SAND CREEK DITCH SECTIONS  
NO SCALE

DITCH SECTION	A	B	C	D	E	F	G	H
A-A	200'	112'	155'	6'	4.5'	1.5'	8'	12'
B-B	125'	65.75'	70'	6.5'	4.5'	2'	5'	3.25'
C-C	140'	80'	97'	8.5'	4.5'	2'	5'	10'
D-D	75'	40.50'	44'	5'	3'	2'	-	8'
E-E	250'	125'	155'	6'	5'	1'	5'	-

NOTE: CONCRETE, ASPHALT, RIPRAP OR SUITABLE APPROVED MATERIAL.  
\* SECTION E-E ALSO HAS 220' R.O.W.

LEGEND

- BASIN BOUNDARY
- SUBBASIN BOUNDARY
- MAJOR DRAINAGE CHANNEL
- MINOR DRAINAGE CHANNEL
- DIRECTION OF FLOW AND/OR SWALE
- NUMBER OF SUBBASIN
- 71.5 CFS. CUBIC FEET OF WATER PER SECOND
- DRAINAGE DITCHES AS REQUIRED IN SAND CREEK DRAINAGE STUDY
- SPRING CREEK BASIN  
Scale in feet
- PETERSON FIELD BASIN

**PIKES PEAK PARK / EAST DRAINAGE PLAN**  
 FRED C. SPROUL HOMES, INC.  
 P.O. BOX 5038 COLORADO SPRINGS, COLORADO