



THE RIDGE AT CUMBRE VISTA FILING NO. 1 HISTORIC DRAINAGE FLOWS

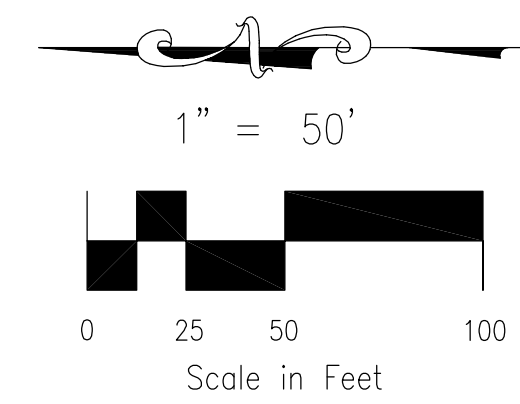

LEGEND

- EX MAJ CONT
- EX MIN CONT
- BASIN DESCRIPTION
BASIN AREA, ACRES
- FLOW DIRECTION
- SURFACE ROUTING POINT

DESIGN POINT TABLE			
DESIGN PT.	FLOW Q ₅	FLOW Q ₁₀₀	
1	0.5	1.2	
2	0.9	2.2	
3	4.4	11.0	
4	4.4	11.0	

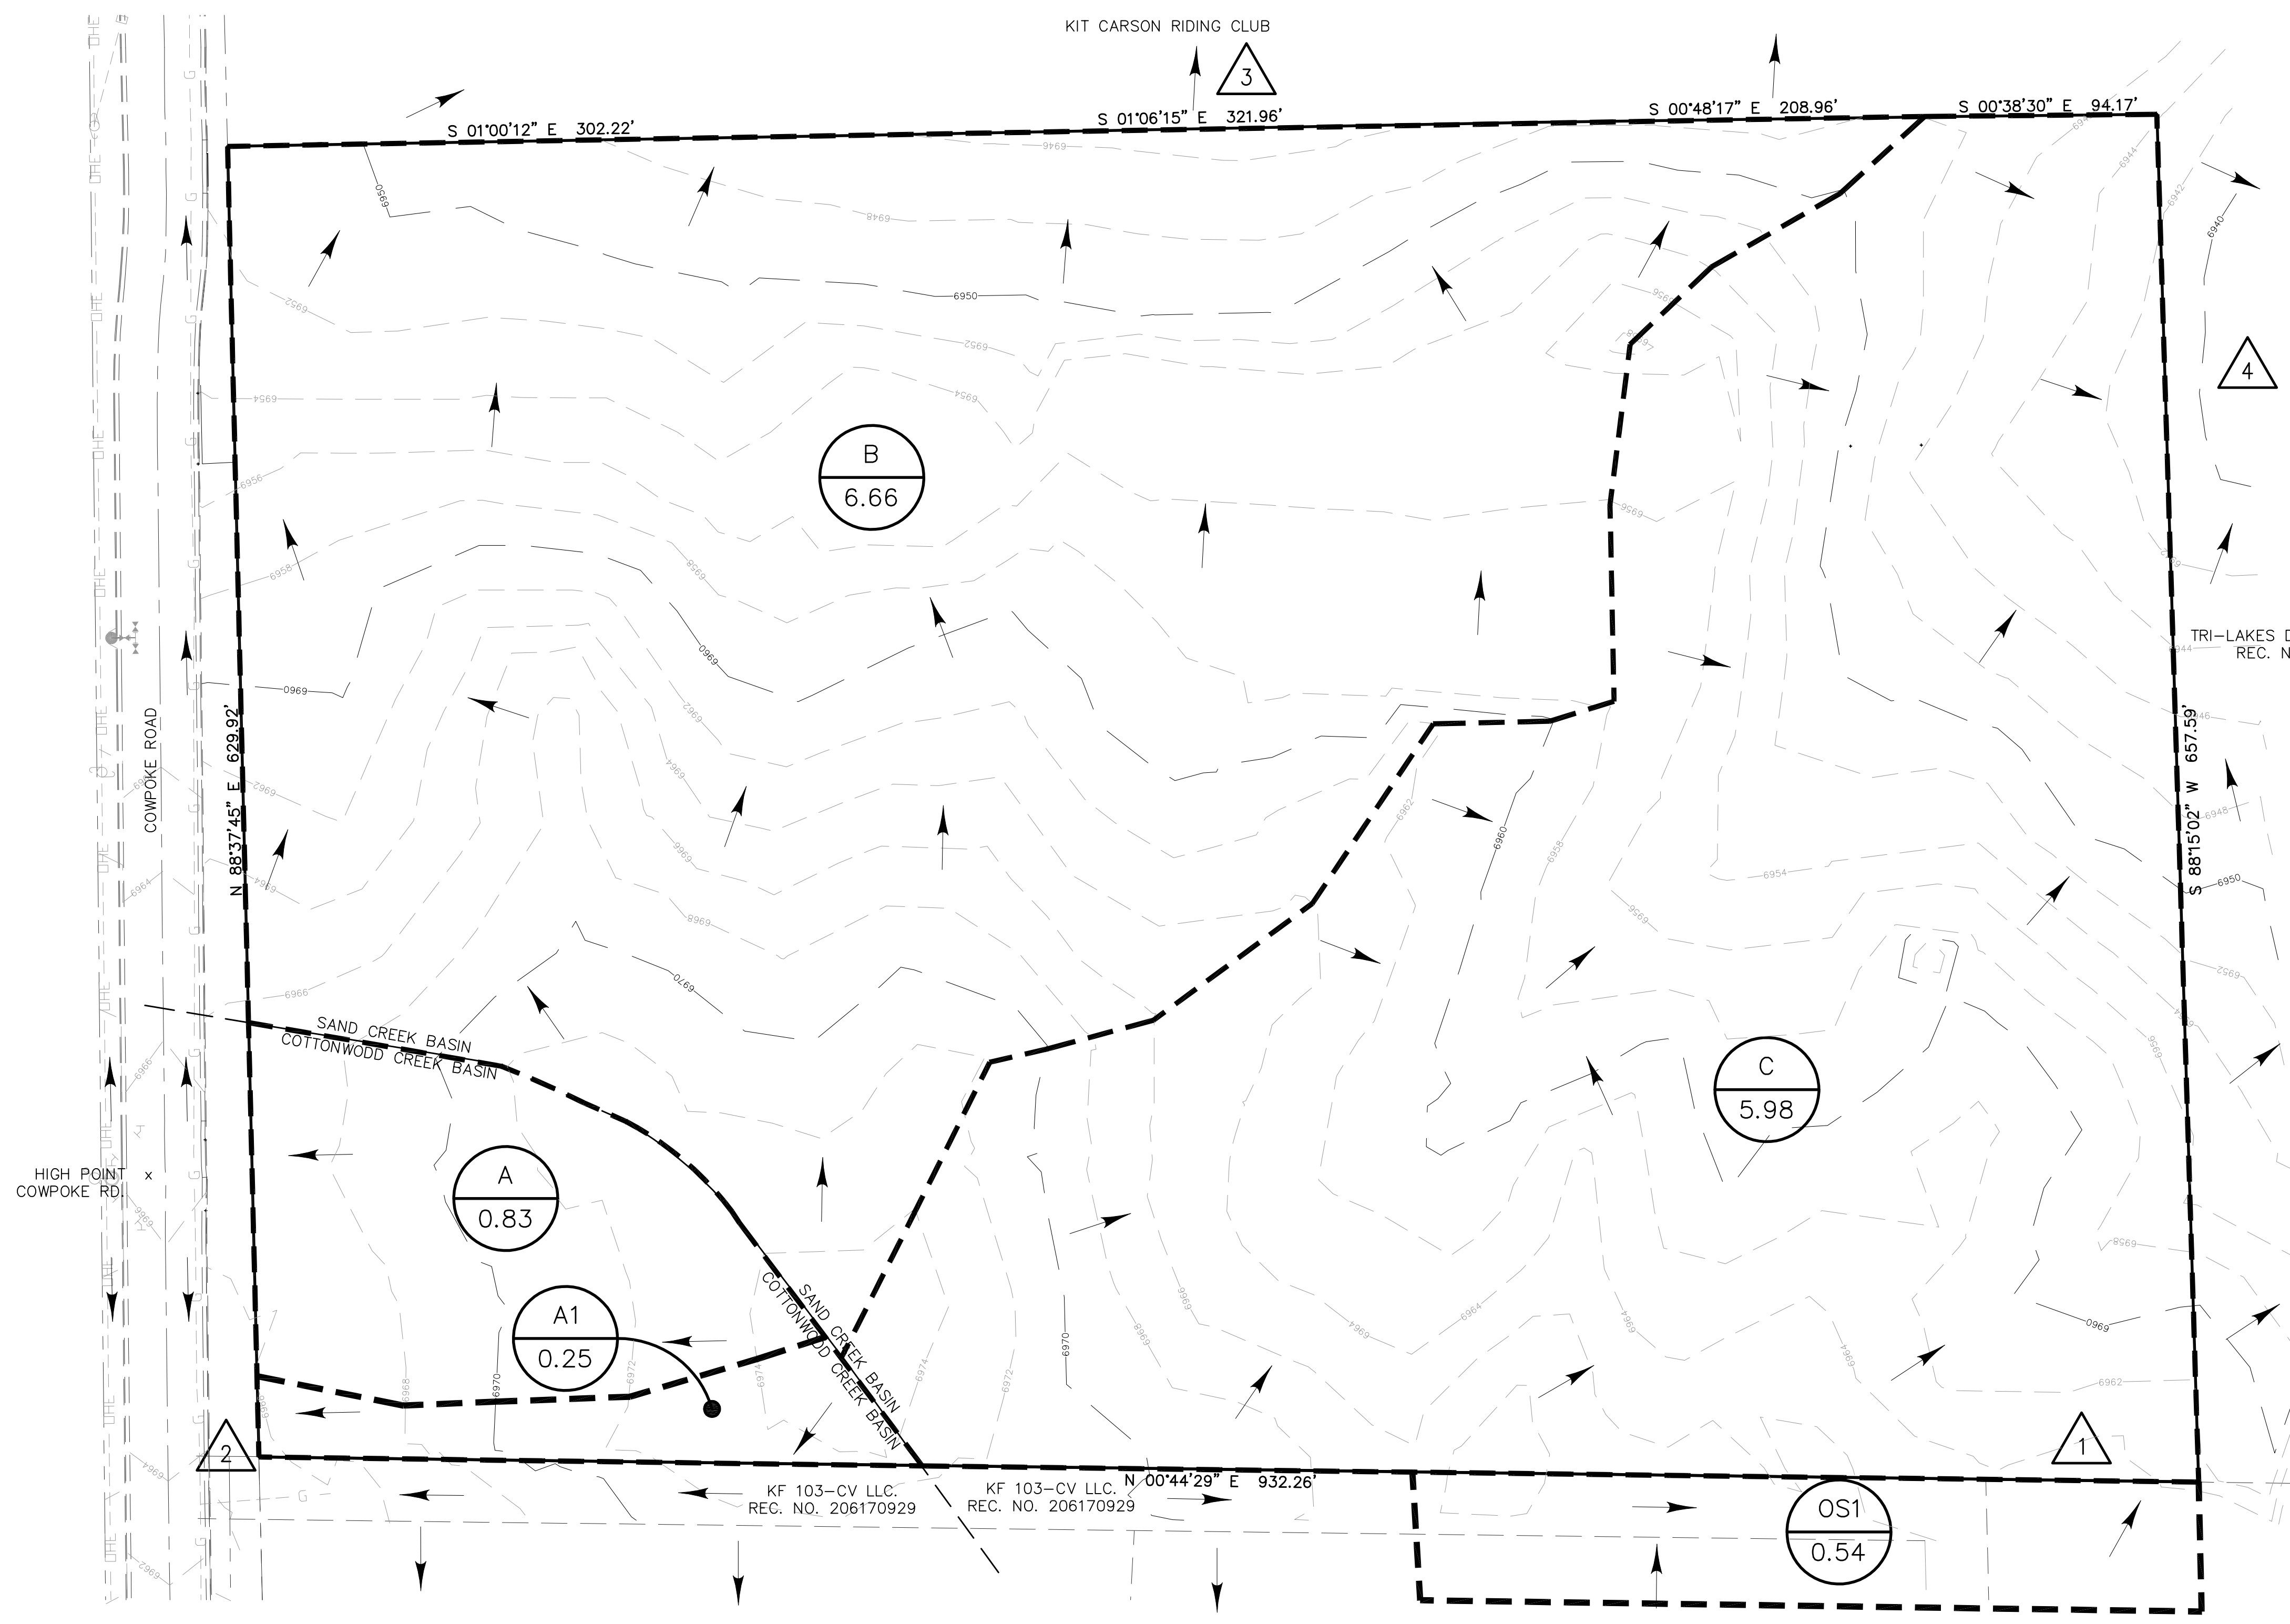

THE RIDGE AT CUMBRE VISTA FILING NO. 1
HISTORIC DRAINAGE PLAN
JOB NO. 08-024
DATE PREPARED: JANUARY 8, 2014
DATE REVISED: SEPTEMBER 4, 2014



102 E. PIKES PEAK AVE., STE 306
COLORADO SPRINGS,
COLORADO 80903

v 719.235.5249
f 719.444.8427