


SAND CREEK DBPS POND #2 TRIBUTARY BASIN ANALYSIS

BASIN NO.	BASIN DEVELOPMENT %
34	100
35	100
36	100
37	100
38	34
39	27
85	39
40	0
41	4.5
42	41
43	100
44	100

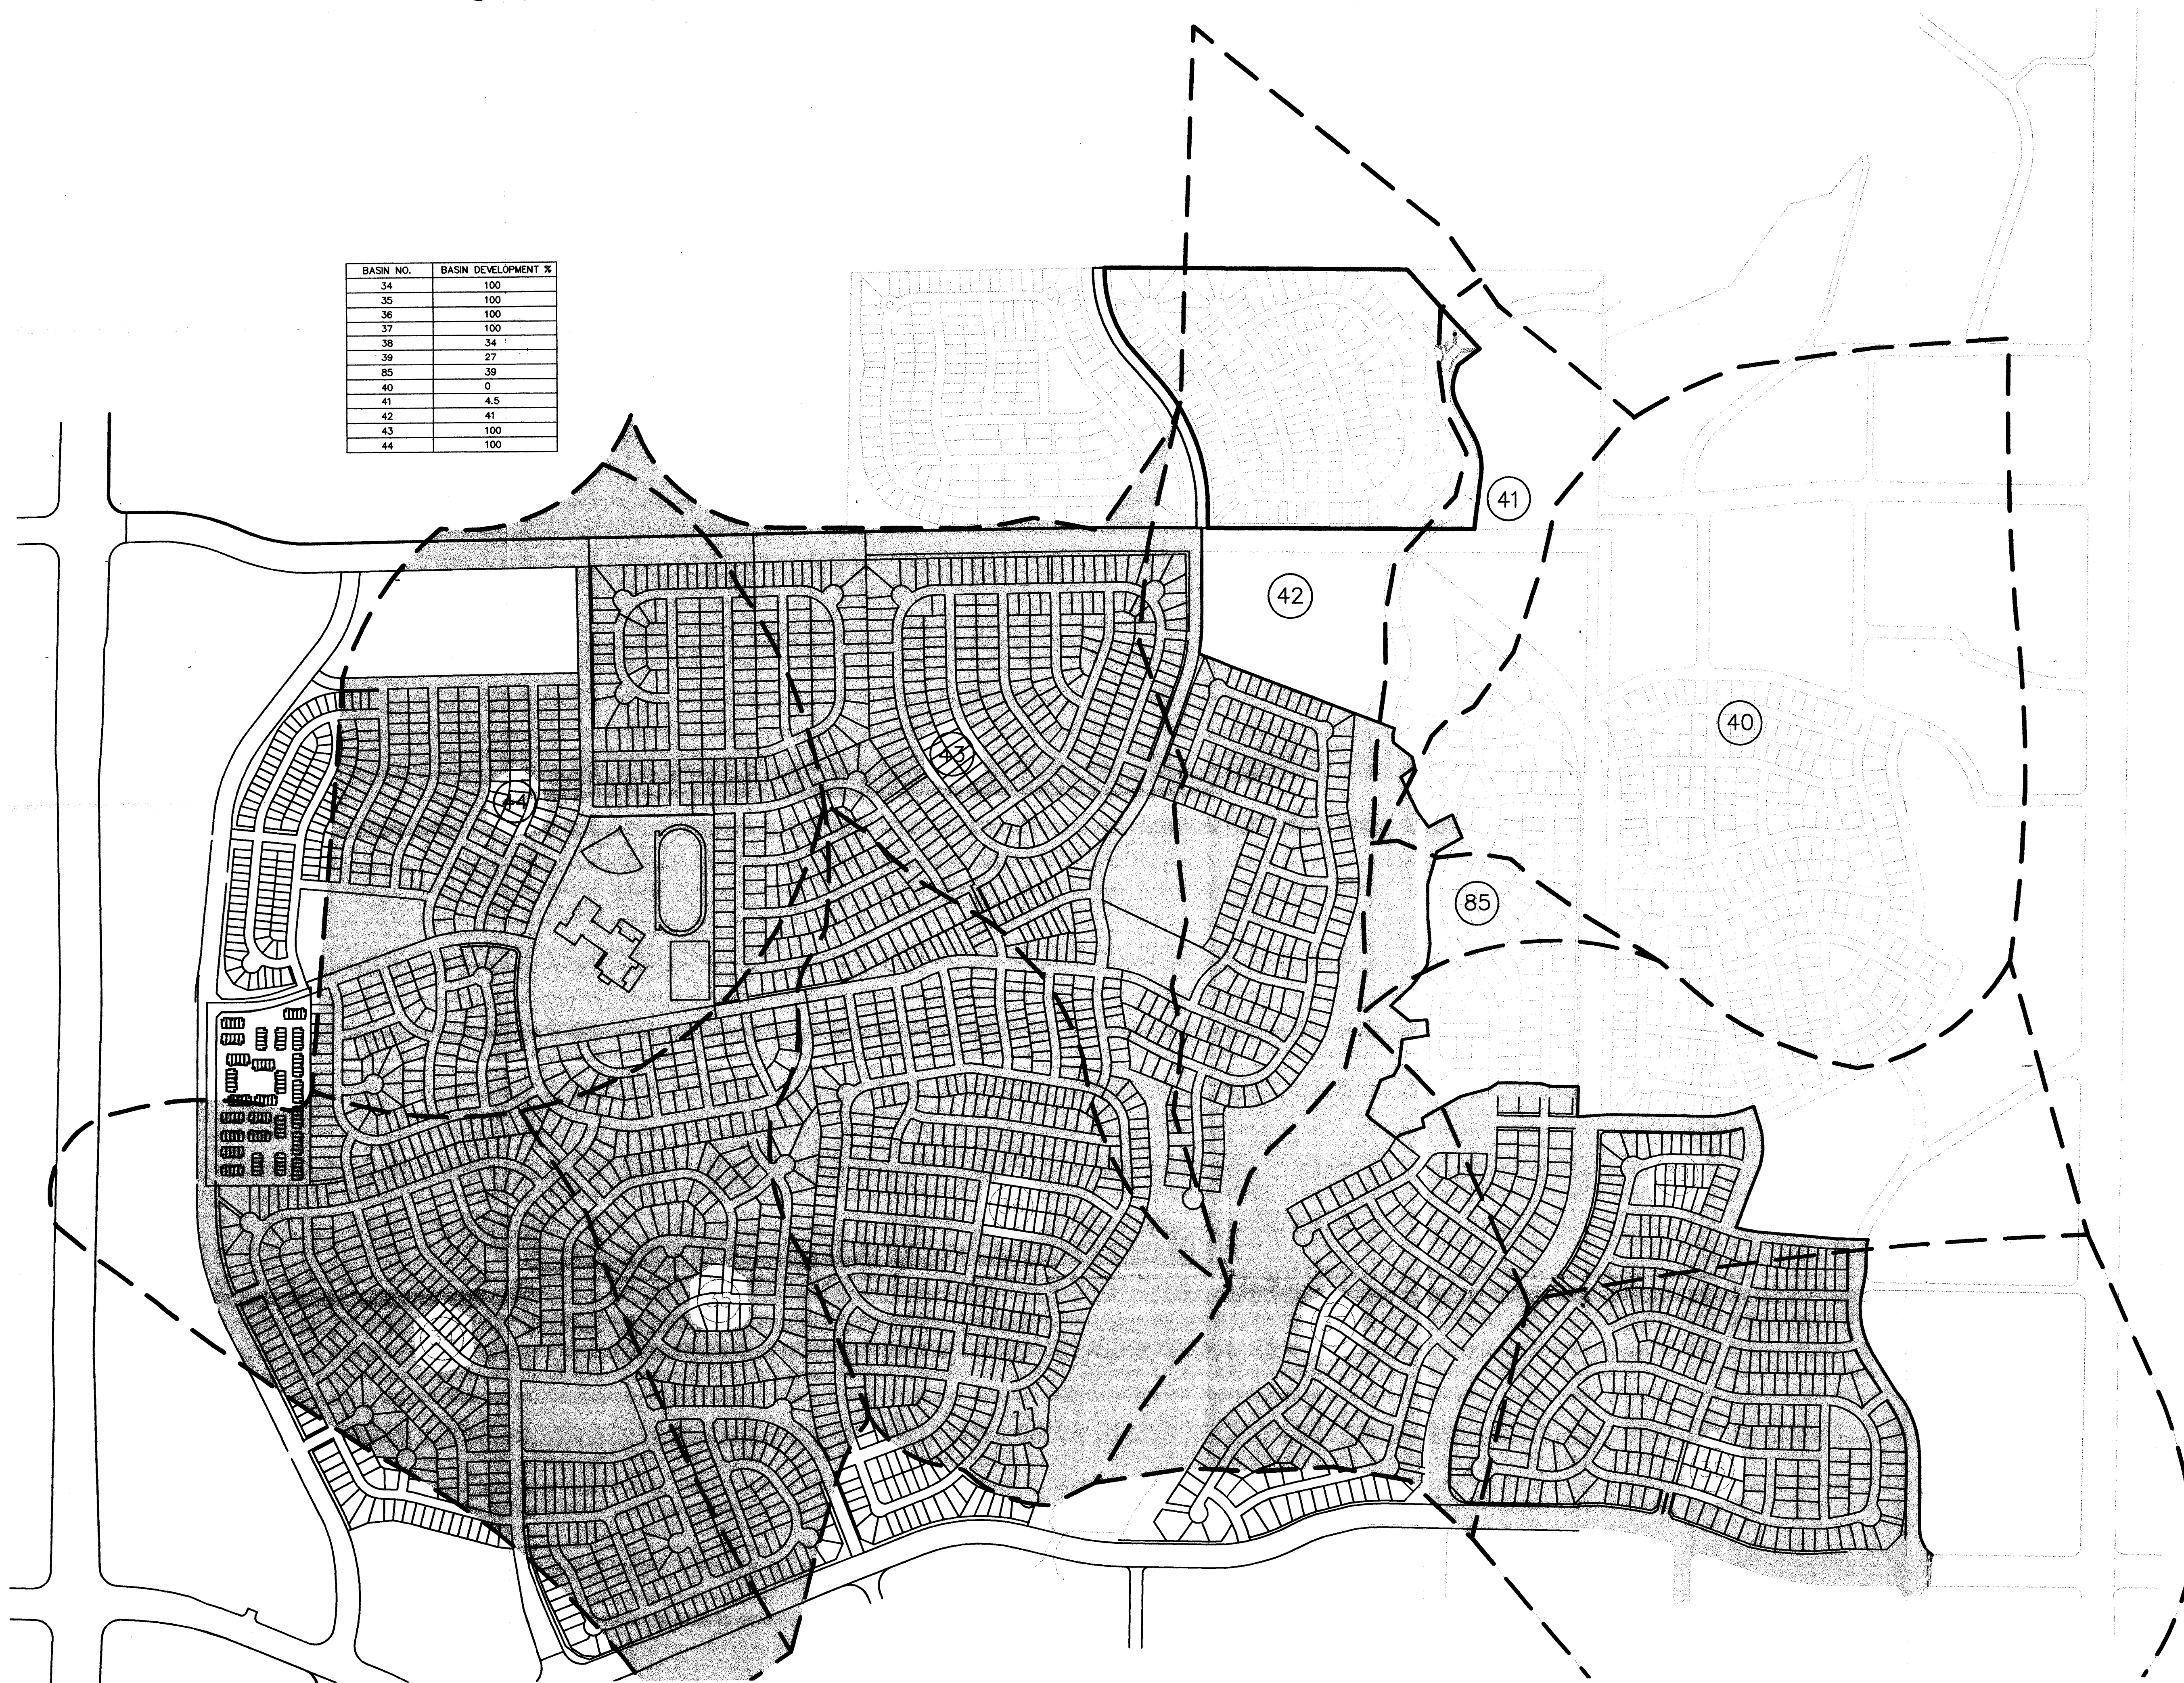

LEGEND

- (XX) BASIN IDENTIFIED AS "THRESHOLD" IN KIOWA ANALYSIS
- (XX) BASIN IDENTIFIED AS "DEVELOPED" IN KIOWA ANALYSIS
- CURRENTLY PLATTED DEVELOPMENT
- CURRENTLY PLANNED DEVELOPMENT
- LIMITS OF DEVELOPMENT
- - - DBPS BASIN

TRIBUTARY BASINS
 RIDGEVIEW MDDP AMENDMENT 2
 JOB NO. 29104.89
 JANUARY 6, 2004
 SHEET 1 OF 1

J-R ENGINEERING
 A Subsidiary of Weston

4310 ArrowsWest Drive • Colorado Springs, CO 80907
 719-593-2593 • Fax: 719-528-6613 • www.jrengineering.com