


Vicinity Map
NOT TO SCALE

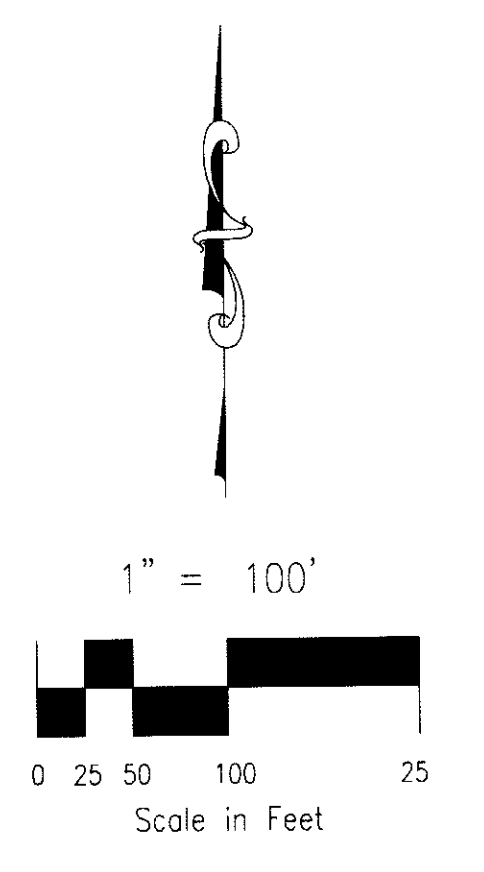

HISTORIC DRAINAGE BASIN TABLE

BASIN	AREA (Ac.)	Q _s (CFS)	Q ₁₀₀ (CFS)
V-H1	25.28	14.8	50.1
V-H2	4.23	3.8	14.0
V-H3	15.93	17.3	39.4
D-H5	0.51	0.7	1.5
W-H1	14.77	10.2	37.4
W-H2	18.59	20.1	47.0
W-H3	2.69	2.4	7.7
U-H1	1.77	1.9	5.8
U-H2	1.88	1.3	5.1
U-H3	1.22	2.9	6.5
U-H4	15.60	9.7	24.1
X-H1	5.84	9.9	21.7

HISTORIC DESIGN POINTS TABLE

BASIN	AREA (Ac.)	Q _s (CFS)	Q ₁₀₀ (CFS)
DP#1H	45.95	26.2	78.8
DP#2H	36.05	30.0	89.2
DP#3H	46.75	40.5	114.9
DP#4H	108.30	67.9	189.0

LEGEND



- 6450 EXISTING 1' CONTOUR
- BASIN BOUNDARIES
- BASIN DESIGNATOR
- DESIGN POINT
- DIRECTION OF FLOW

EXHIBIT 1
FILE: 07076-0P.DWG 11/15/11


ENGINEERING - SURVEYING
1955 N. JAYNOB BLVD., SUITE 200
COLORADO SPRINGS, CO 80909
(719) 475-2515 • FAX (719) 475-9223

SIGNATURE POINT AT GARDEN OF THE GODS CLUB FILING NO. 1 - HISTORIC DRAINAGE

SCALE: 1"=100'	DRAWN BY: KDR	07-076
DATE: 11/15/11	CHECKED BY: KDR	

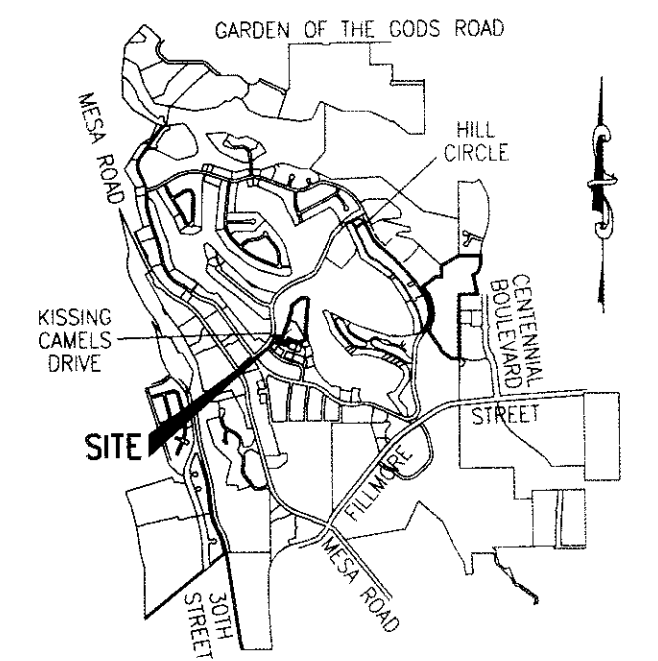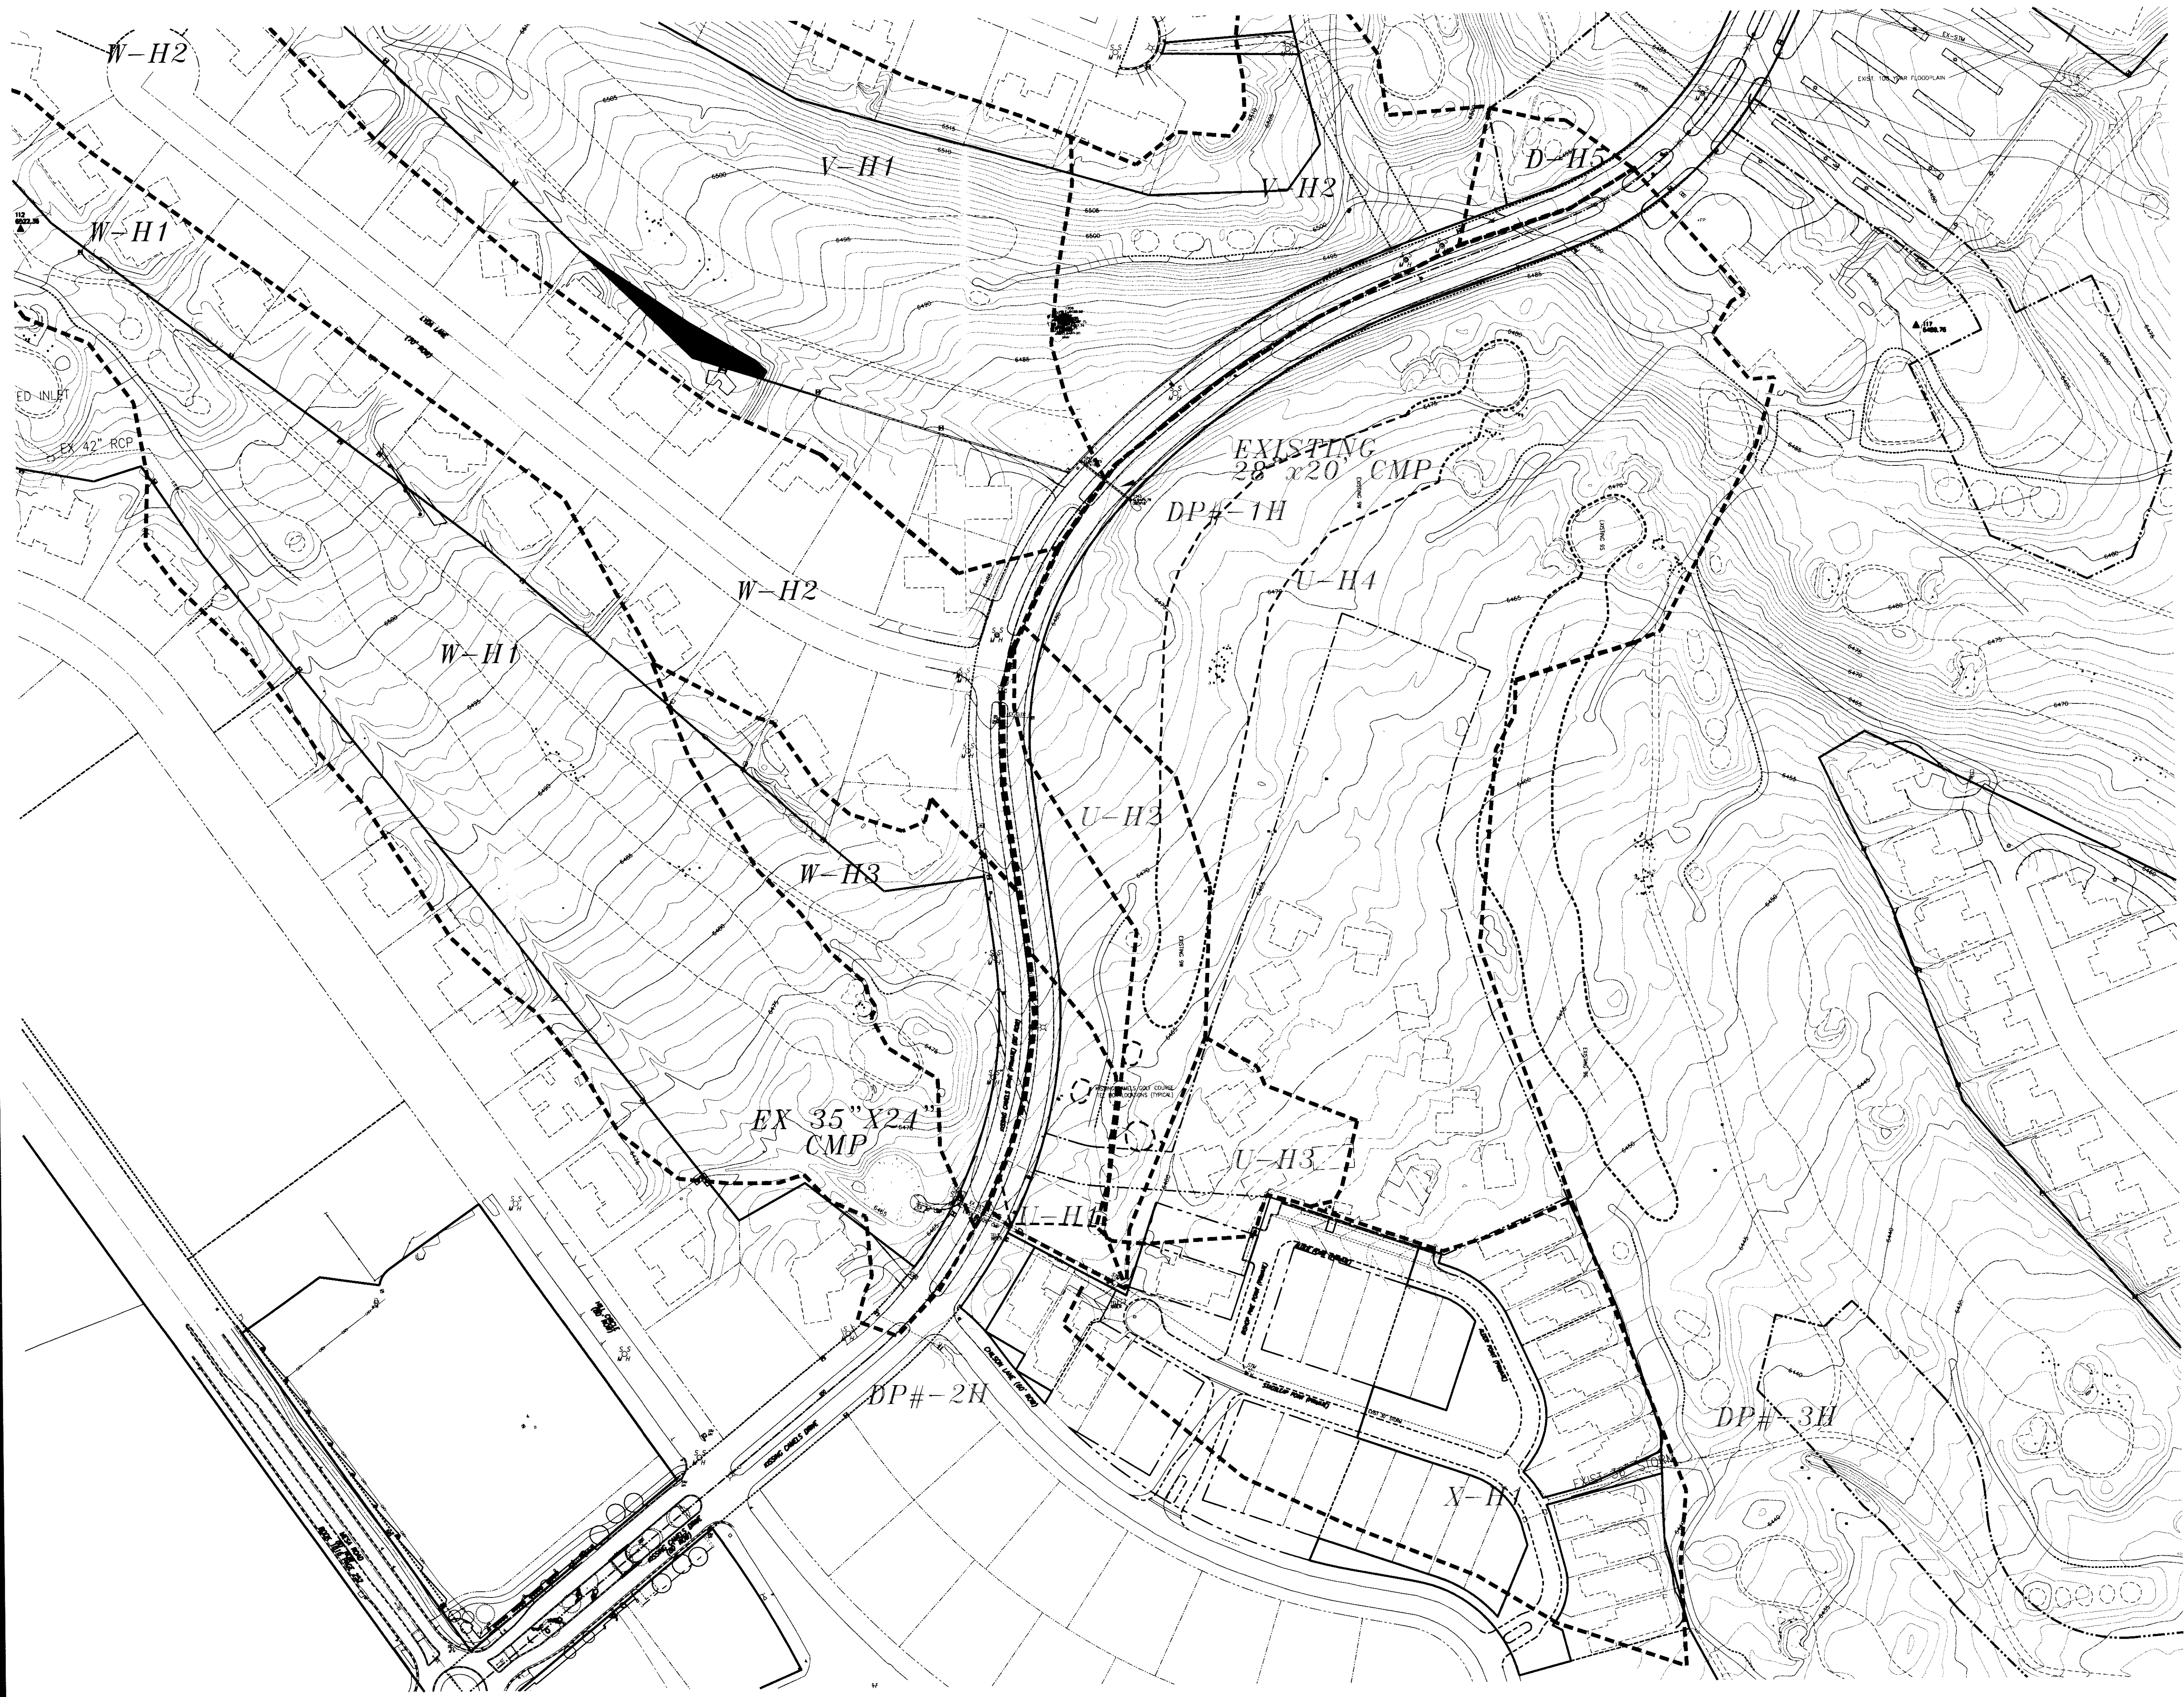

Vicinity Map
NOT TO SCALE

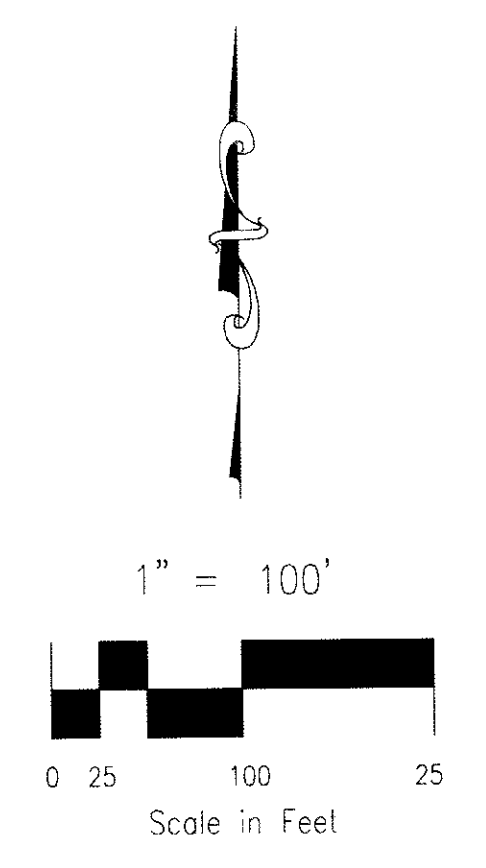

HISTORIC DRAINAGE BASIN TABLE

BASIN	AREA (Ac.)	Q _c (CFS)	Q ₁₀₀ (CFS)
V-H1	25.28	14.8	50.1
V-H2	4.23	3.8	14.0
V-H3	15.93	17.3	39.4
D-H5	0.51	0.7	1.5
W-H1	14.77	10.2	37.4
W-H2	18.59	20.1	47.0
W-H3	2.69	2.4	7.7
U-H1	1.77	1.9	5.8
U-H2	1.88	1.3	5.1
U-H3	1.22	2.9	6.5
U-H4	15.60	9.7	24.1
X-H1	5.84	9.9	21.7

HISTORIC DESIGN POINTS TABLE

BASIN	AREA (Ac.)	Q _c (CFS)	Q ₁₀₀ (CFS)
DP#1H	45.95	26.2	78.8
DP#2H	36.05	30.0	89.2
DP#3H	46.75	40.5	114.9
DP#4H	108.30	67.9	189.0

LEGEND

- 6450' EXISTING 1' CONTOUR
- BASIN BOUNDARIES
- U-H1 BASIN DESIGNATOR
- DP #1H DESIGN POINT
- DIRECTION OF FLOW

EXHIBIT 2
FILE: 07076-DP.DWG 11/15/11

ENGINEERING - SURVEYING
1955 N. UNION BLVD., SUITE 200
COLORADO SPRINGS, CO 80909
(719) 415-2975 • FAX (719) 415-9233

SIGNATURE POINT AT GARDEN OF THE GODS CLUB FILING NO. 1 - HISTORIC DRAINAGE

TITLE :
SCALE : 1"=100'
DATE : 11/15/11

DRAWN BY : KDR
CHECKED BY : KDR

JOB NO. **07-076**