

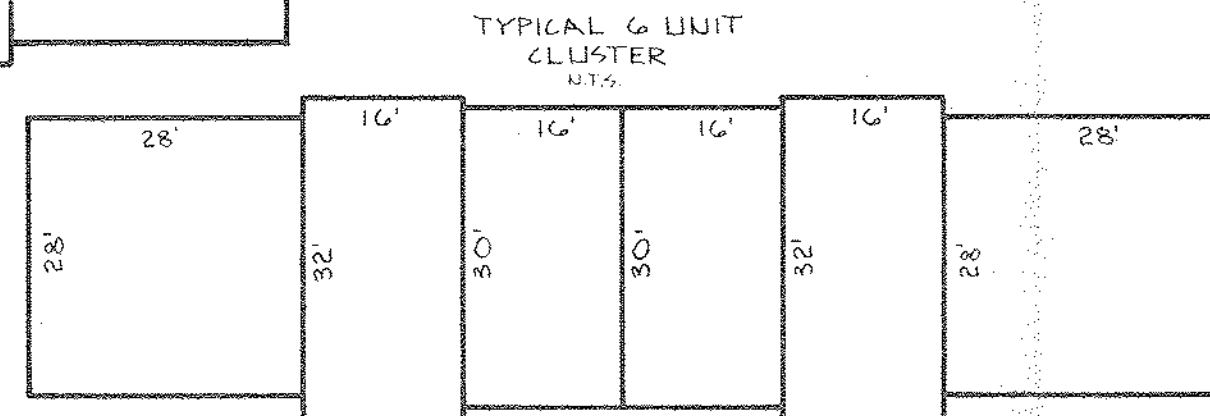
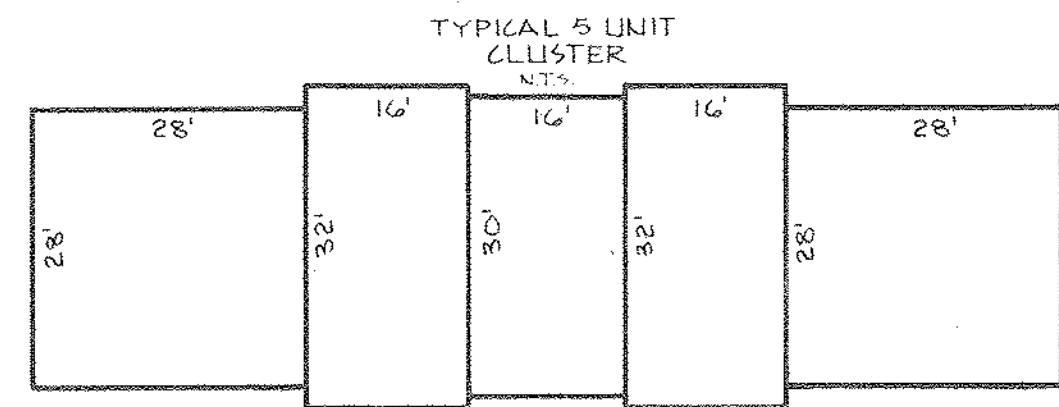





# Sunbird Terrace DRAINAGE PLAN

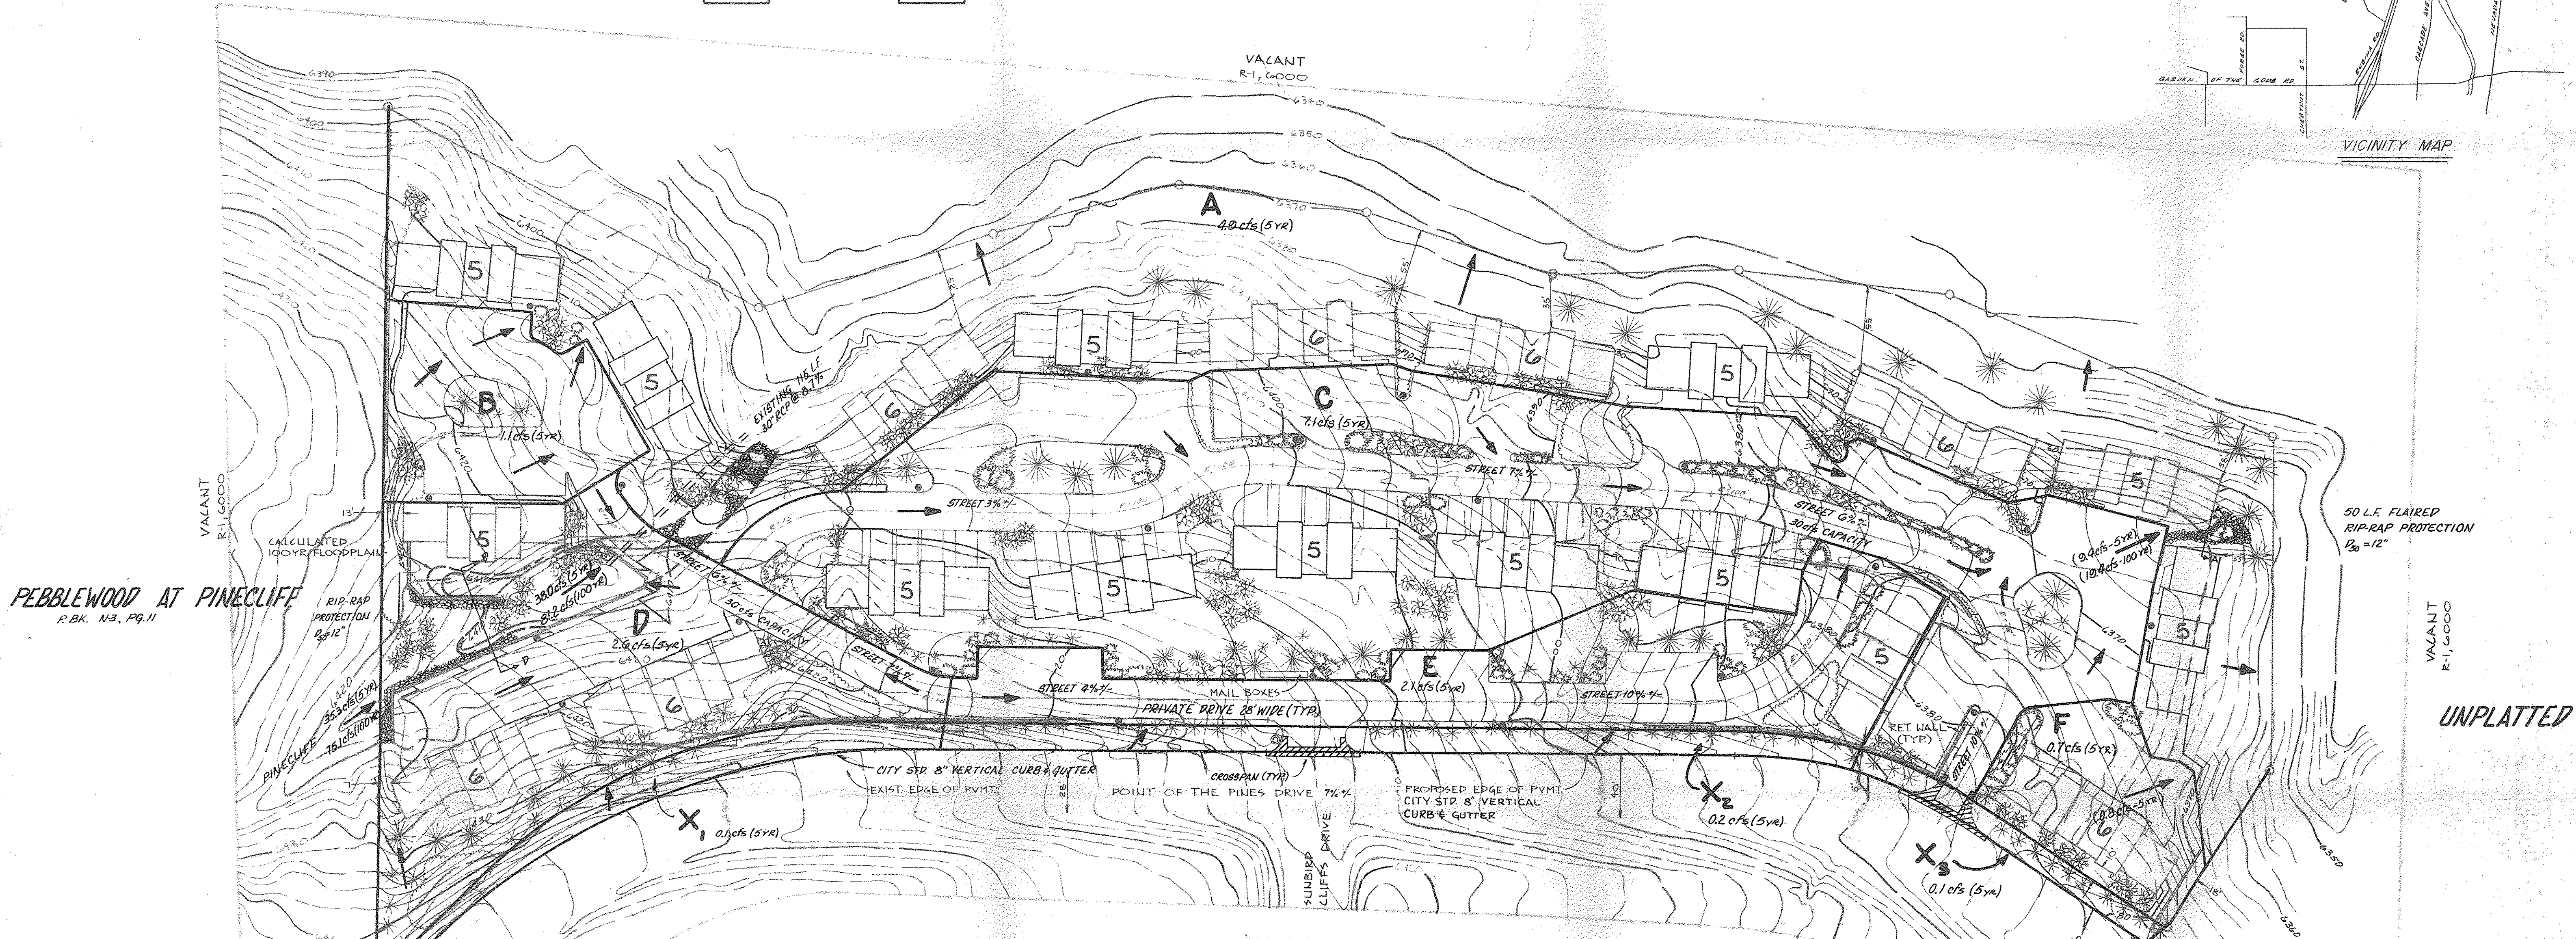

UNPLATTED

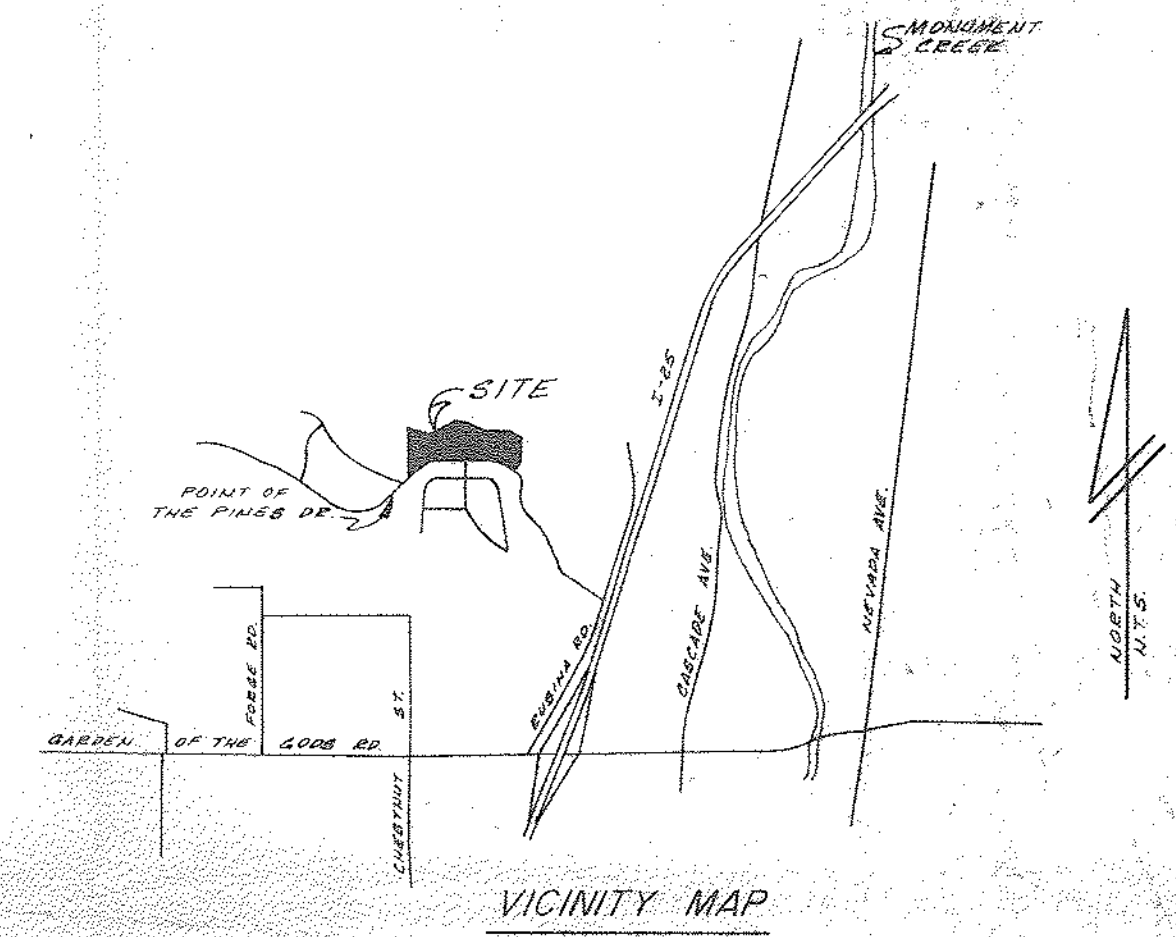

OWNER:  
M.L. PROPERTIES  
1150 ELKTON DR. SUITE 1400  
COLORADO SPRINGS, COLORADO 80907

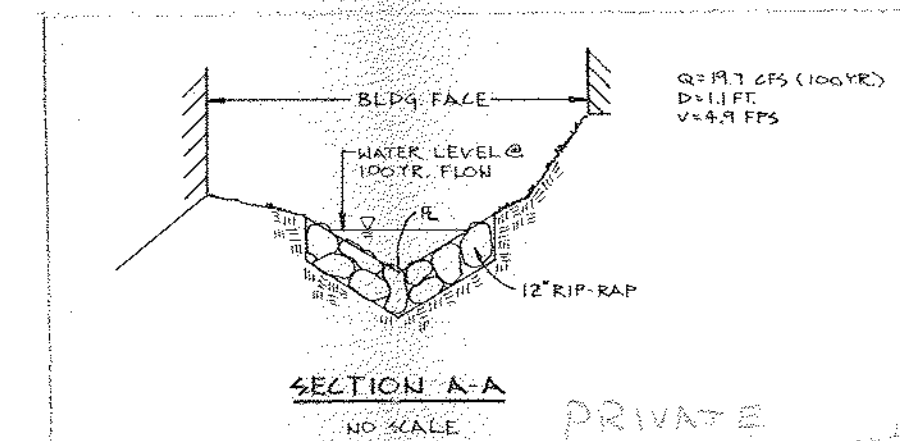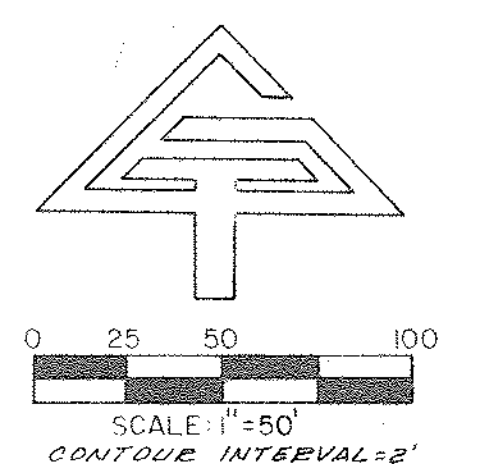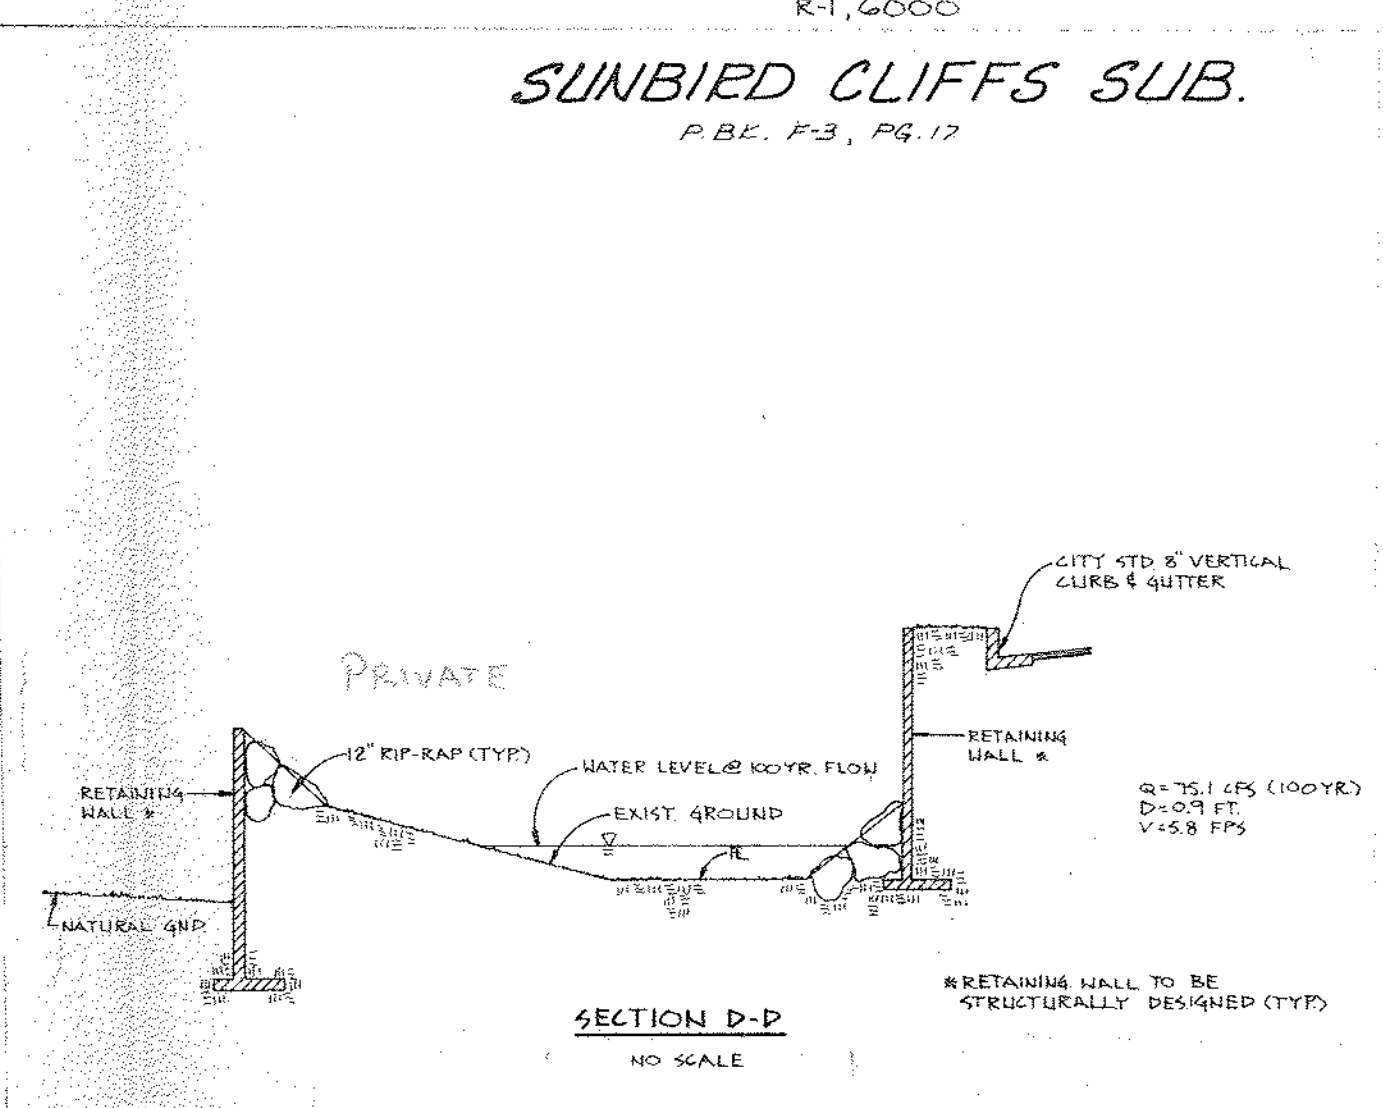

NOTE: CONSTRUCTION ANTICIPATED TO BEGAIN 1-APRIL-1984

TOPOGRAPHY FLOWN JULY 3, 1983 BY ANALYTICAL SURVEYS

GROWTH TECHNOLOGIES CORP  
255 N PINE STREET, SUITE 201  
COLORADO SPRINGS, COLORADO