

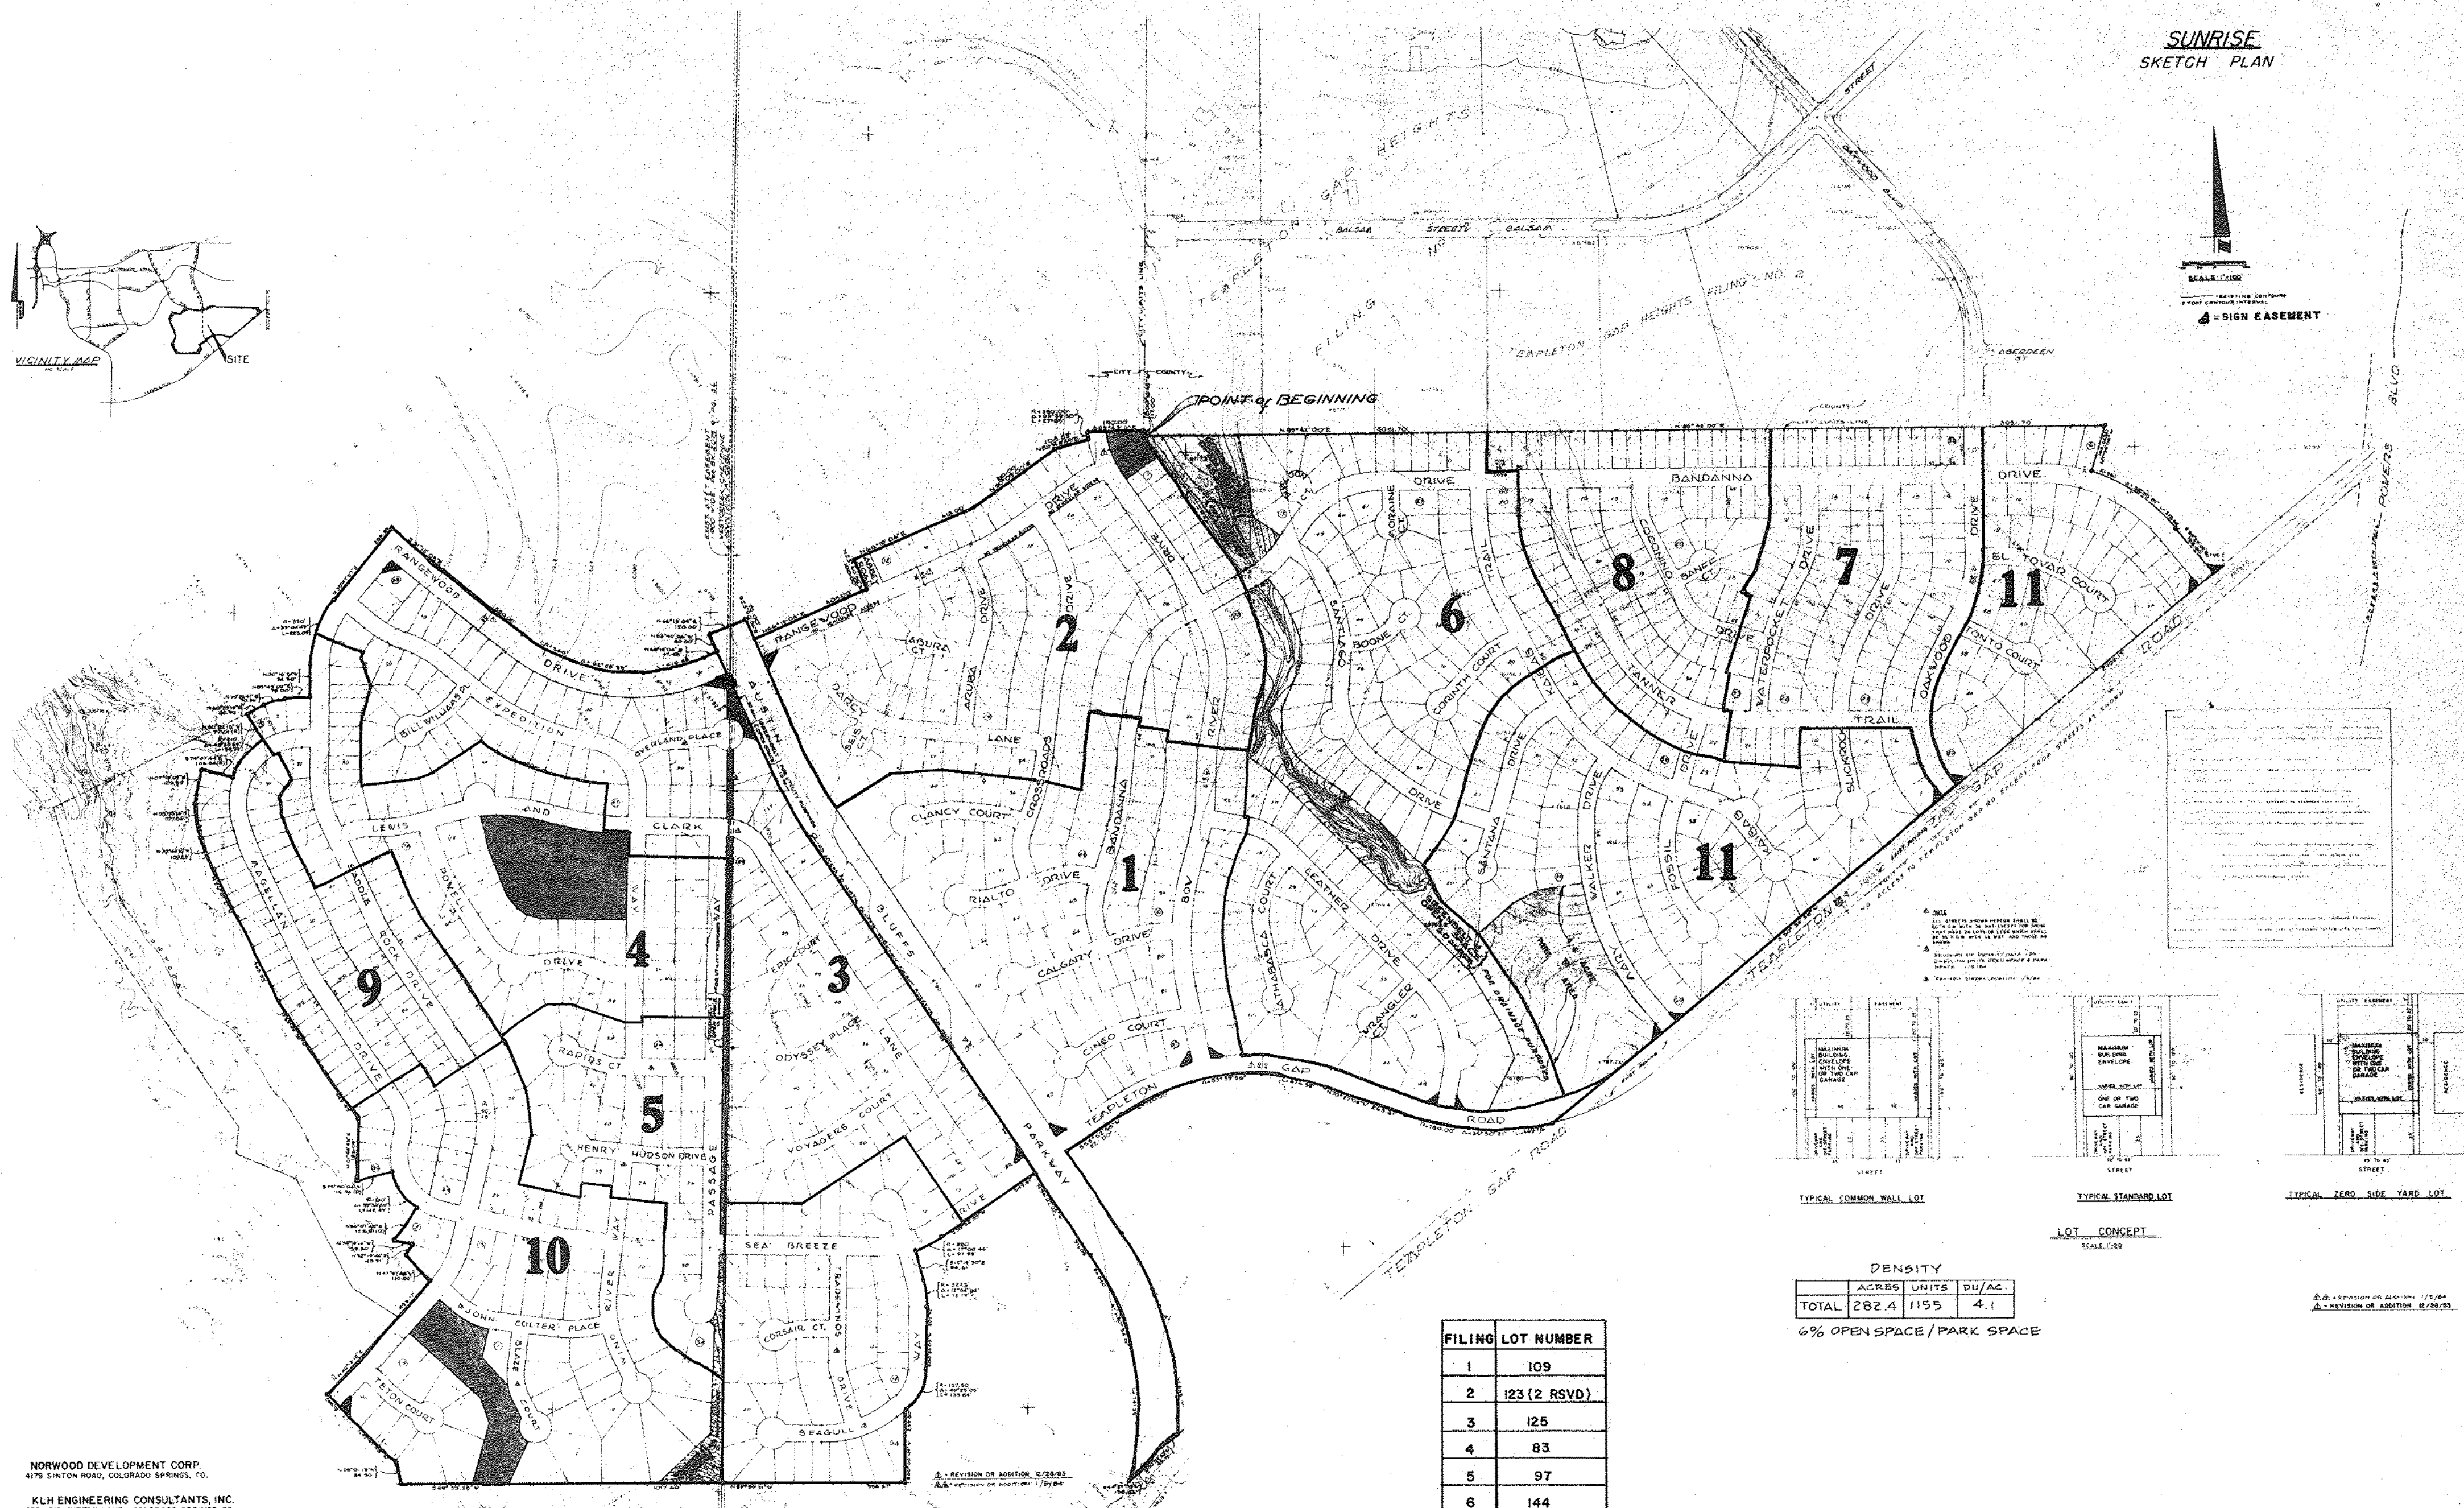
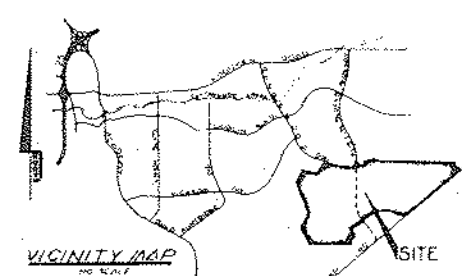


**SUNRISE**  
SKETCH PLAN

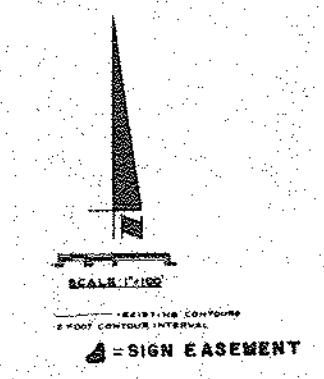

NOTES:  

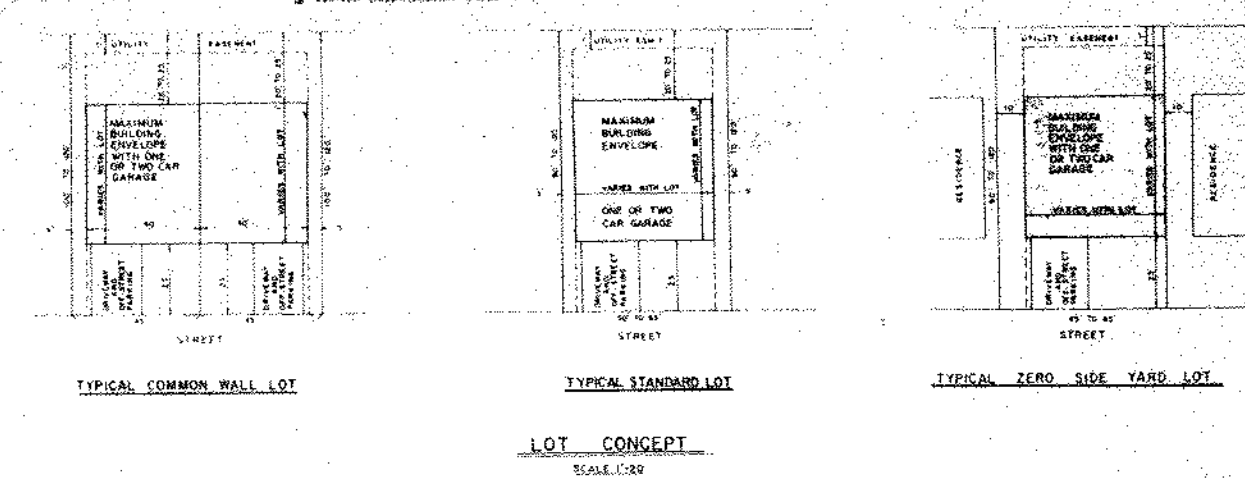

DENSITY

ACRES	UNITS	DU/AC.
TOTAL 282.4	1155	4.1

6% OPEN SPACE/PARK SPACE

FILING	LOT NUMBER
1	109
2	123 (2 RSVD)
3	125
4	83
5	97
6	144
7	84
8	87
9	80
10	85
11	145
TOTAL	1162 (2 RSVD)

NORWOOD DEVELOPMENT CORP.  
4179 SINTON ROAD, COLORADO SPRINGS, CO.  
KLH ENGINEERING CONSULTANTS, INC.  
206-210 SUTTON LANE, COLORADO SPRINGS, CO.