

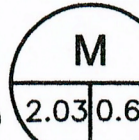
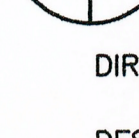

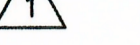
 




**EXISTING CONDITION  
SUMMARY RUNOFF TABLE**

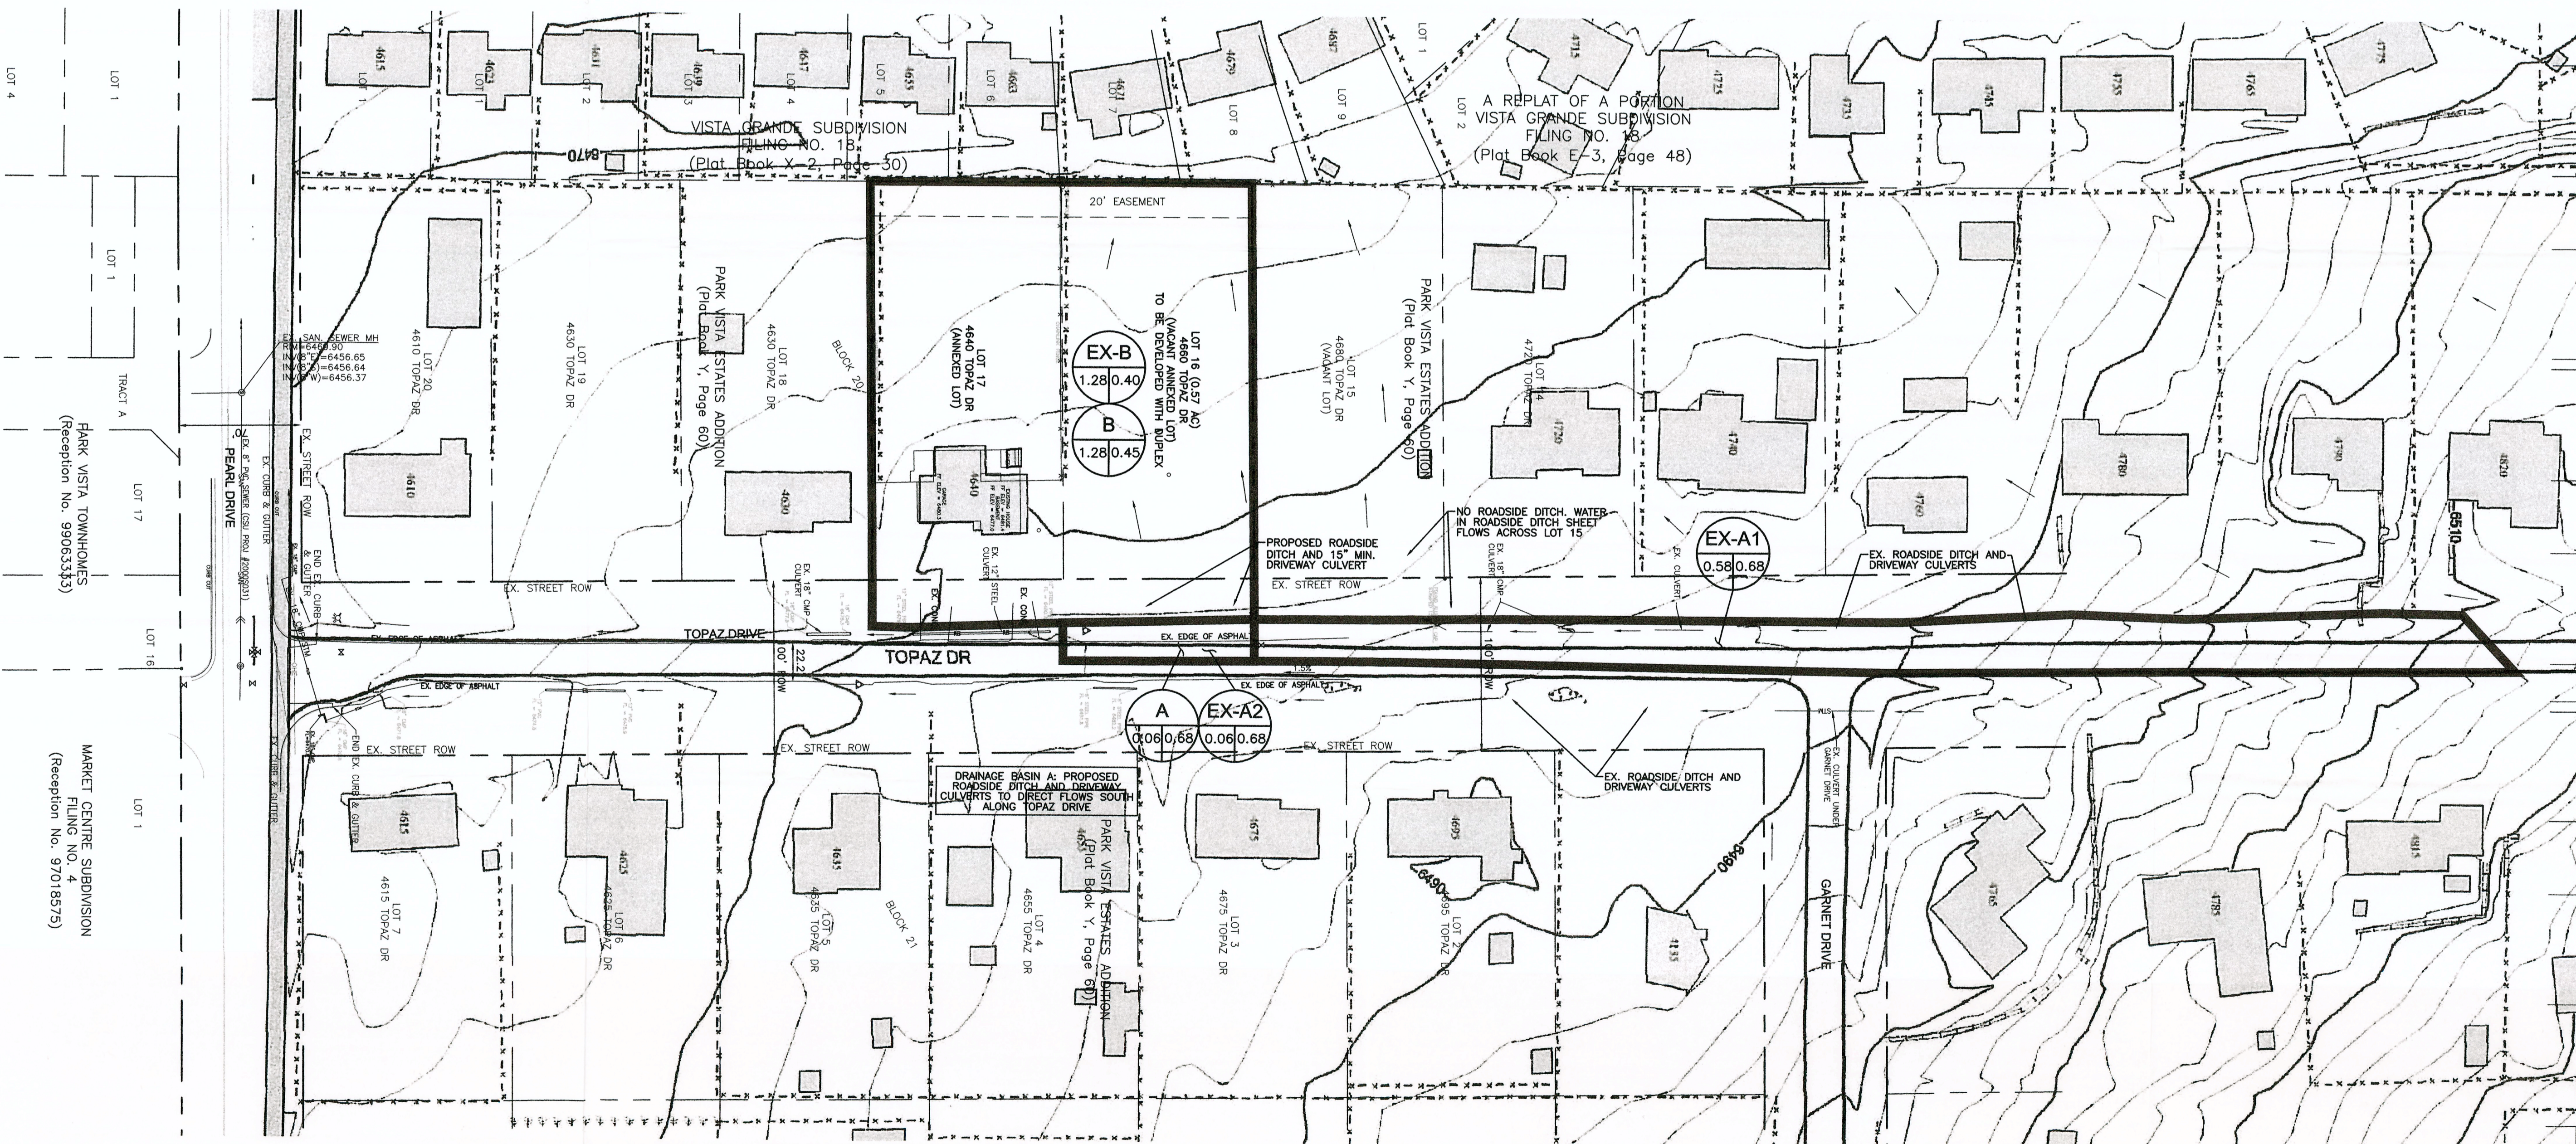
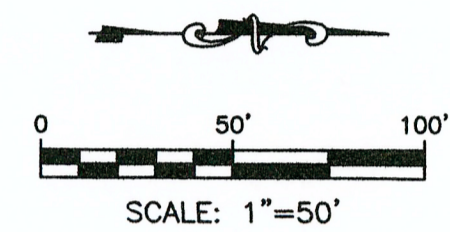
BASIN / DP	CONTRIBUTING BASIN(S)	5-YR RUNOFF	100-YR RUNOFF
EX-A1		1.2 cfs	2.4 cfs
EX-A2		0.2 cfs	0.4 cfs
EX-B		1.4 cfs	3.3 cfs

**DEVELOPED CONDITION  
SUMMARY RUNOFF TABLE**

BASIN / DP	CONTRIBUTING BASIN(S)	5-YR RUNOFF	100-YR RUNOFF
EX-A1		1.2 cfs	2.4 cfs
A		0.2 cfs	0.4 cfs
B		1.7 cfs	3.8 cfs

**LEGEND**

	BASIN DESIGNATION
	BASIN AREA (AC) / 100YR RUNOFF COEF
	DIRECTIONAL FLOW ARROW
	DESIGN POINT
	EXISTING INDEX CONTOUR
	EXISTING INTERMEDIATE CONTOUR
	DRAINAGE BASIN BOUNDARY
	R.O.W. / PROPERTY LINE
	EASEMENT



Kiowa Engineering Corporation  
 1604 South 21st Street  
 Colorado Springs, Colorado 80904  
 (719) 630-7342

**LOTS 16 AND 17, BLOCK 20 PARK VISTA SUBDIVISION**  
**EXISTING AND DEVELOPED DRAINAGE PATTERNS**  
**MDDP AND PRELIMINARY DRAINAGE REPORT**  
 COLORADO SPRINGS, COLORADO

Project No.:	08055
Date:	September 3, 2008
Design:	MWE
Drawn:	MWE
Check:	RNW
Revisions:	