


# MASTER DRAINAGE

## VISTA GRANDE TERRACE BAKER ADDITION

DUBLIN BLVD. COUNTY ZONING R-2 FACILITIES DUBLIN  
CITY LIMIT LINE IN TO BE DESIGNED LATER

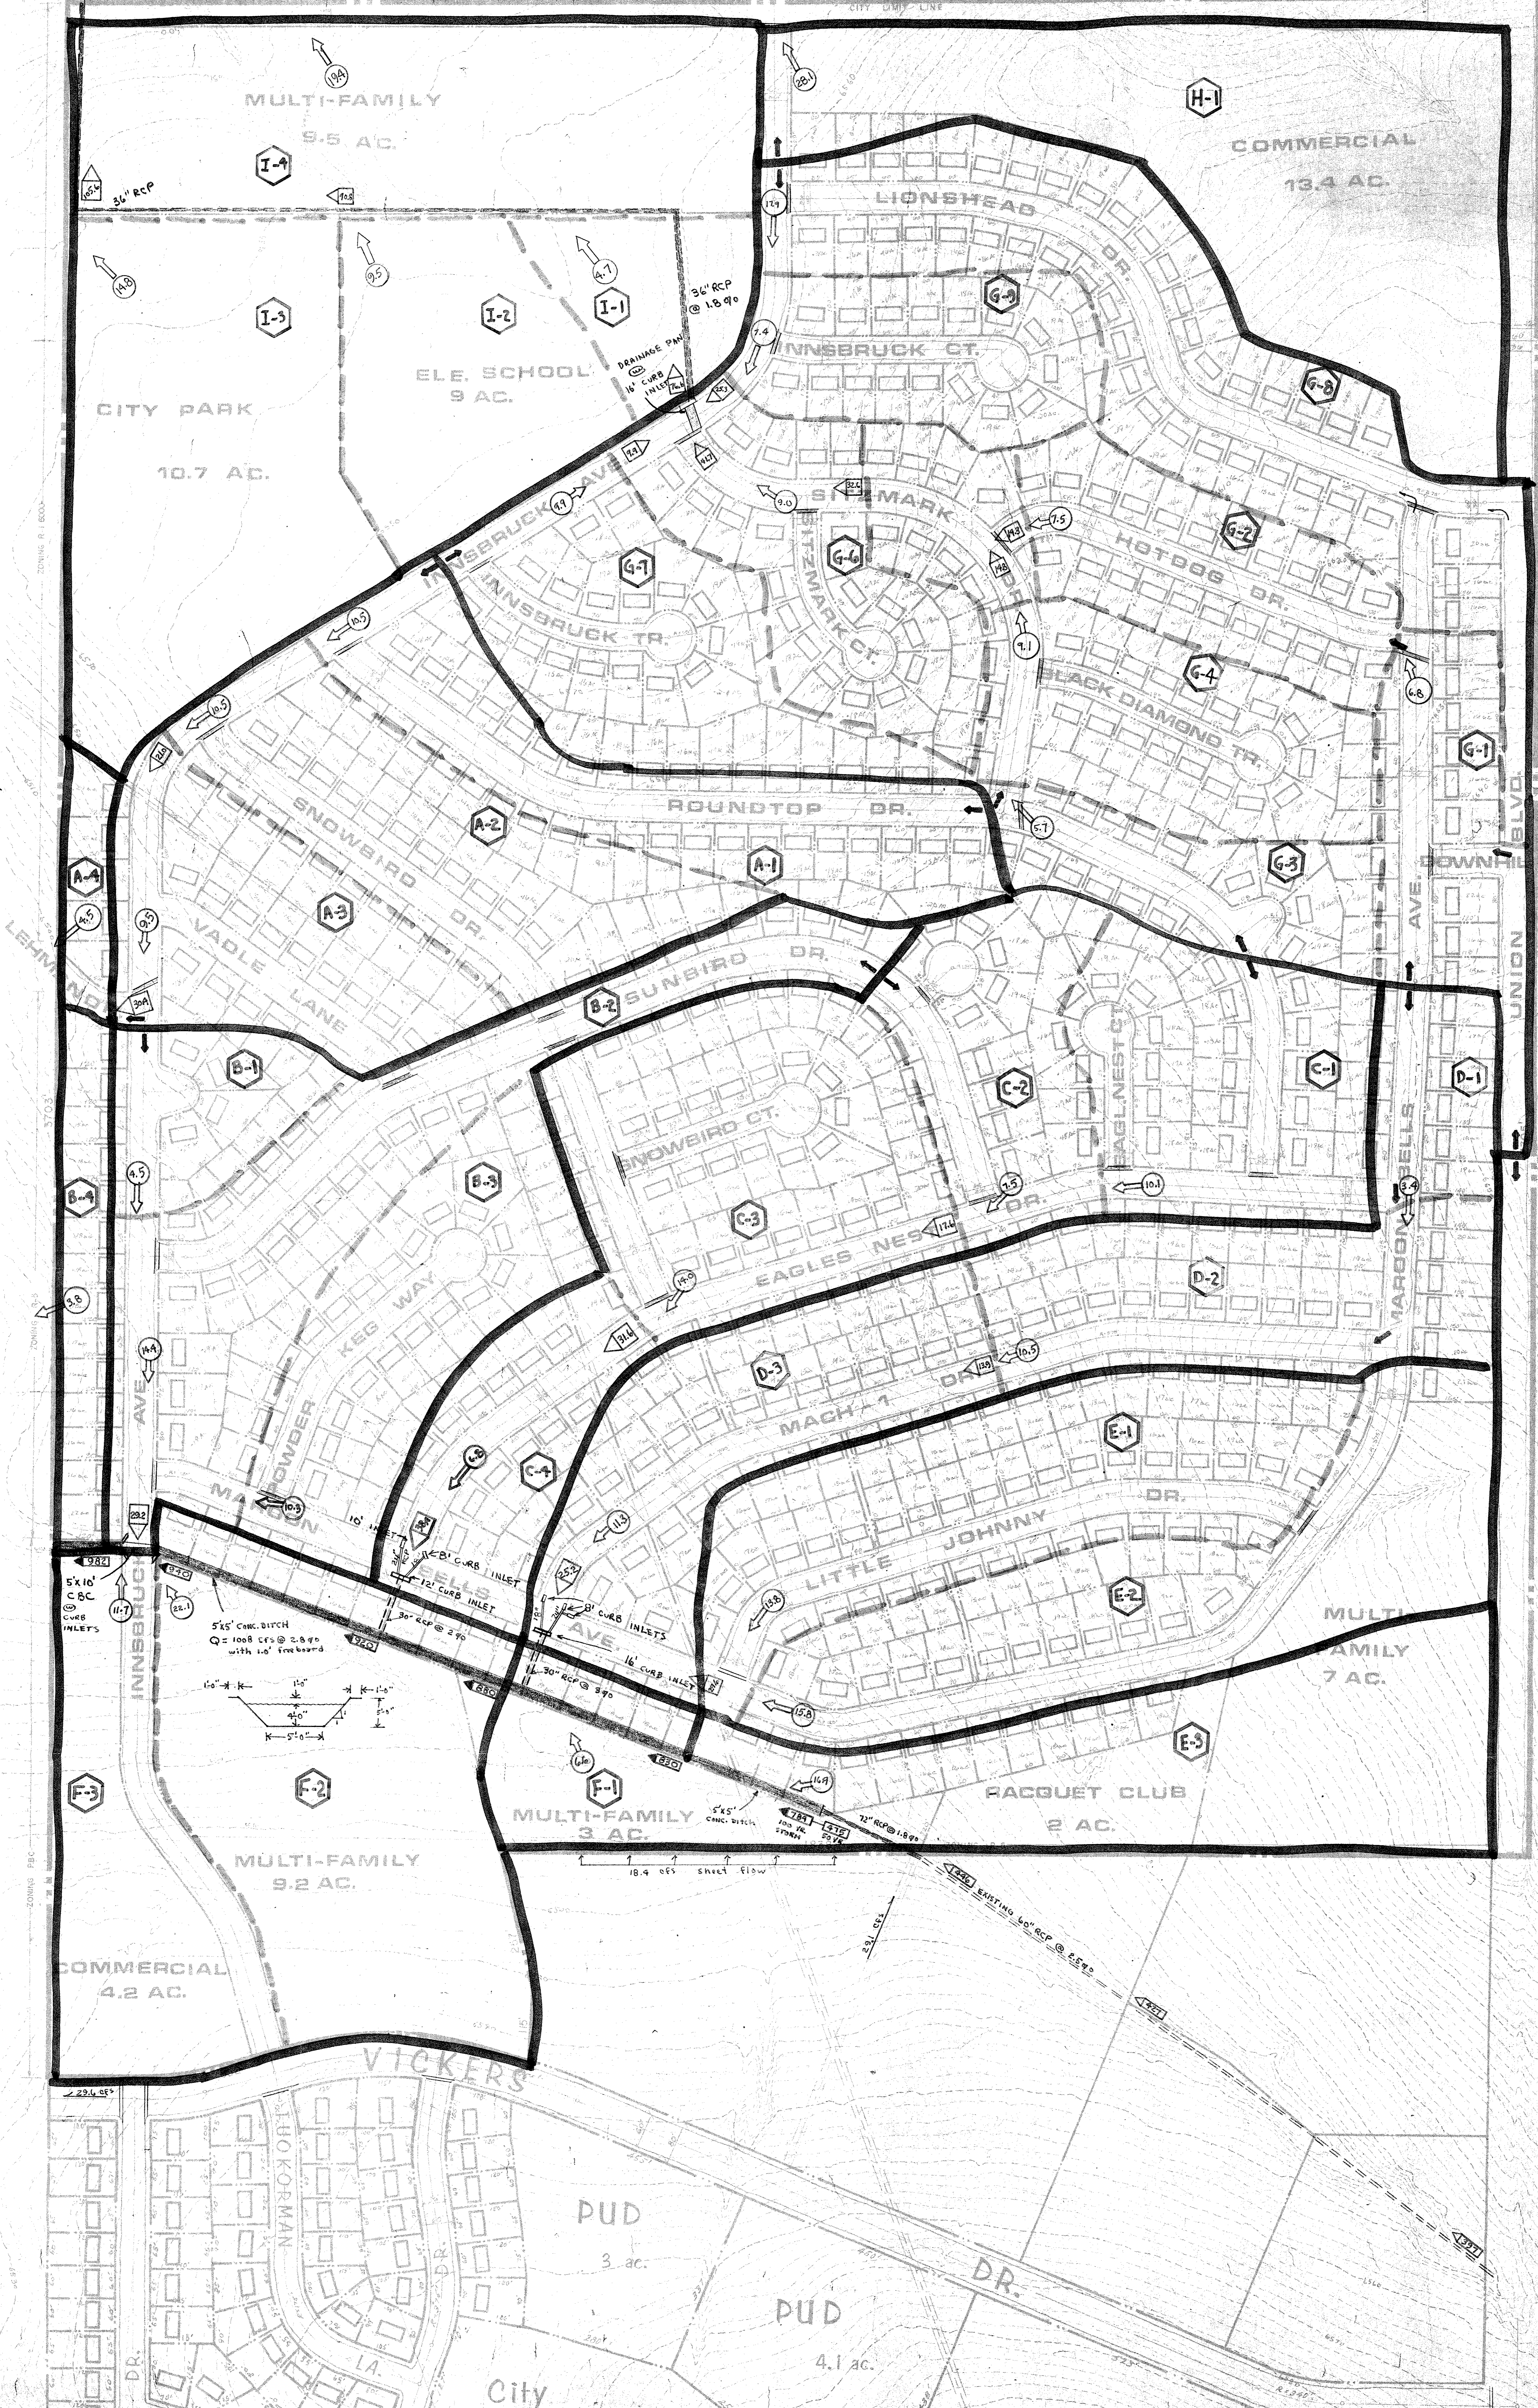

**LEGEND**

- SUB BASIN NO.
- SUB BASIN FLOW (cfs.)
- ACCUMULATIVE FLOW (cfs.)

DESIGNED BY  
G. J. WEISS P.E. - 4124  
10-19-76  
REV. 11-22-76