


2' CONTOURS OMITTED FOR CLARITY



LEGEND

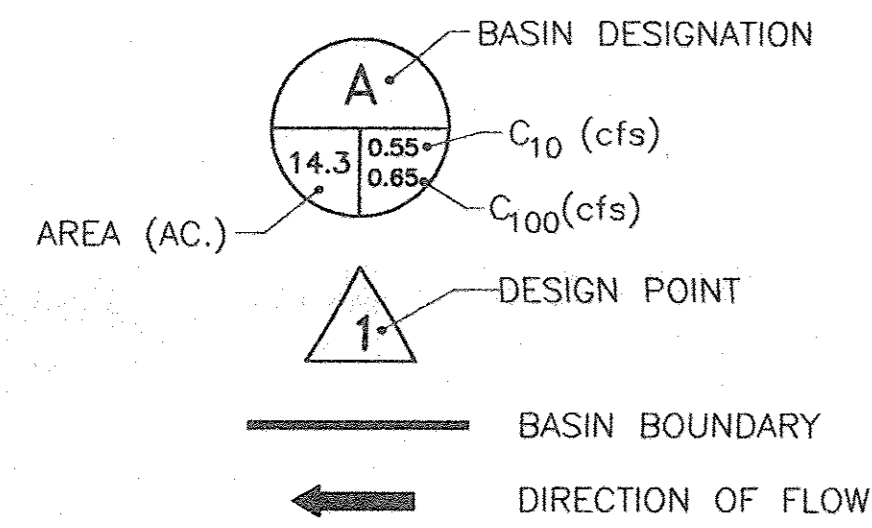

RUNOFF SUMMARY TABLE

CONTRIBUTING BASIN(S)	DESIGN POINT	AREA (AC)	Q ₁₀ (cfs)	Q ₁₀₀ (cfs)
A	1	14.3	36.7	66.5
A,B	2	18.4	42.4	76.6
A,B,C	3	22.7	47.5	84.9
A,B,C,D	4	29.8	80.6	94.7
E	5	7.4	18.7	33.0
E,F	6	13.9	31.7	57.0
A,B,C,D,E,F,G	7	50.1	85.5	188.7
H	8	12.0	25.8	46.1
A,B,C,D,E,F,G,H,I	9	66.3	85.2	185.6
K	10	4.9	9.3	16.6
L	11	14.2	20.3	36.0

1830-11-1830MPLONG 04-22-94 EJM 1:1 60NEW.PCP

WRC ENGINEERING, INC.
 1660 SOUTH ALBION STREET
 SUITE 500
 DENVER, COLORADO 80222
 PHONE NO: (303) 757-8513
 FAX NO: (303) 758-3208


DESIGNED	DPK			
DRAWN	EJM			
CHECKED	BJB			
REVISED				
AS-BUILT				
NO.	BY	DATE	REVISION	DESCRIPTION

CLASSIC HOMES

VISTA MESA

MASTER DEVELOPMENT DRAINAGE PLAN

PROJECT NUMBER
#1830
DRAWING
#1

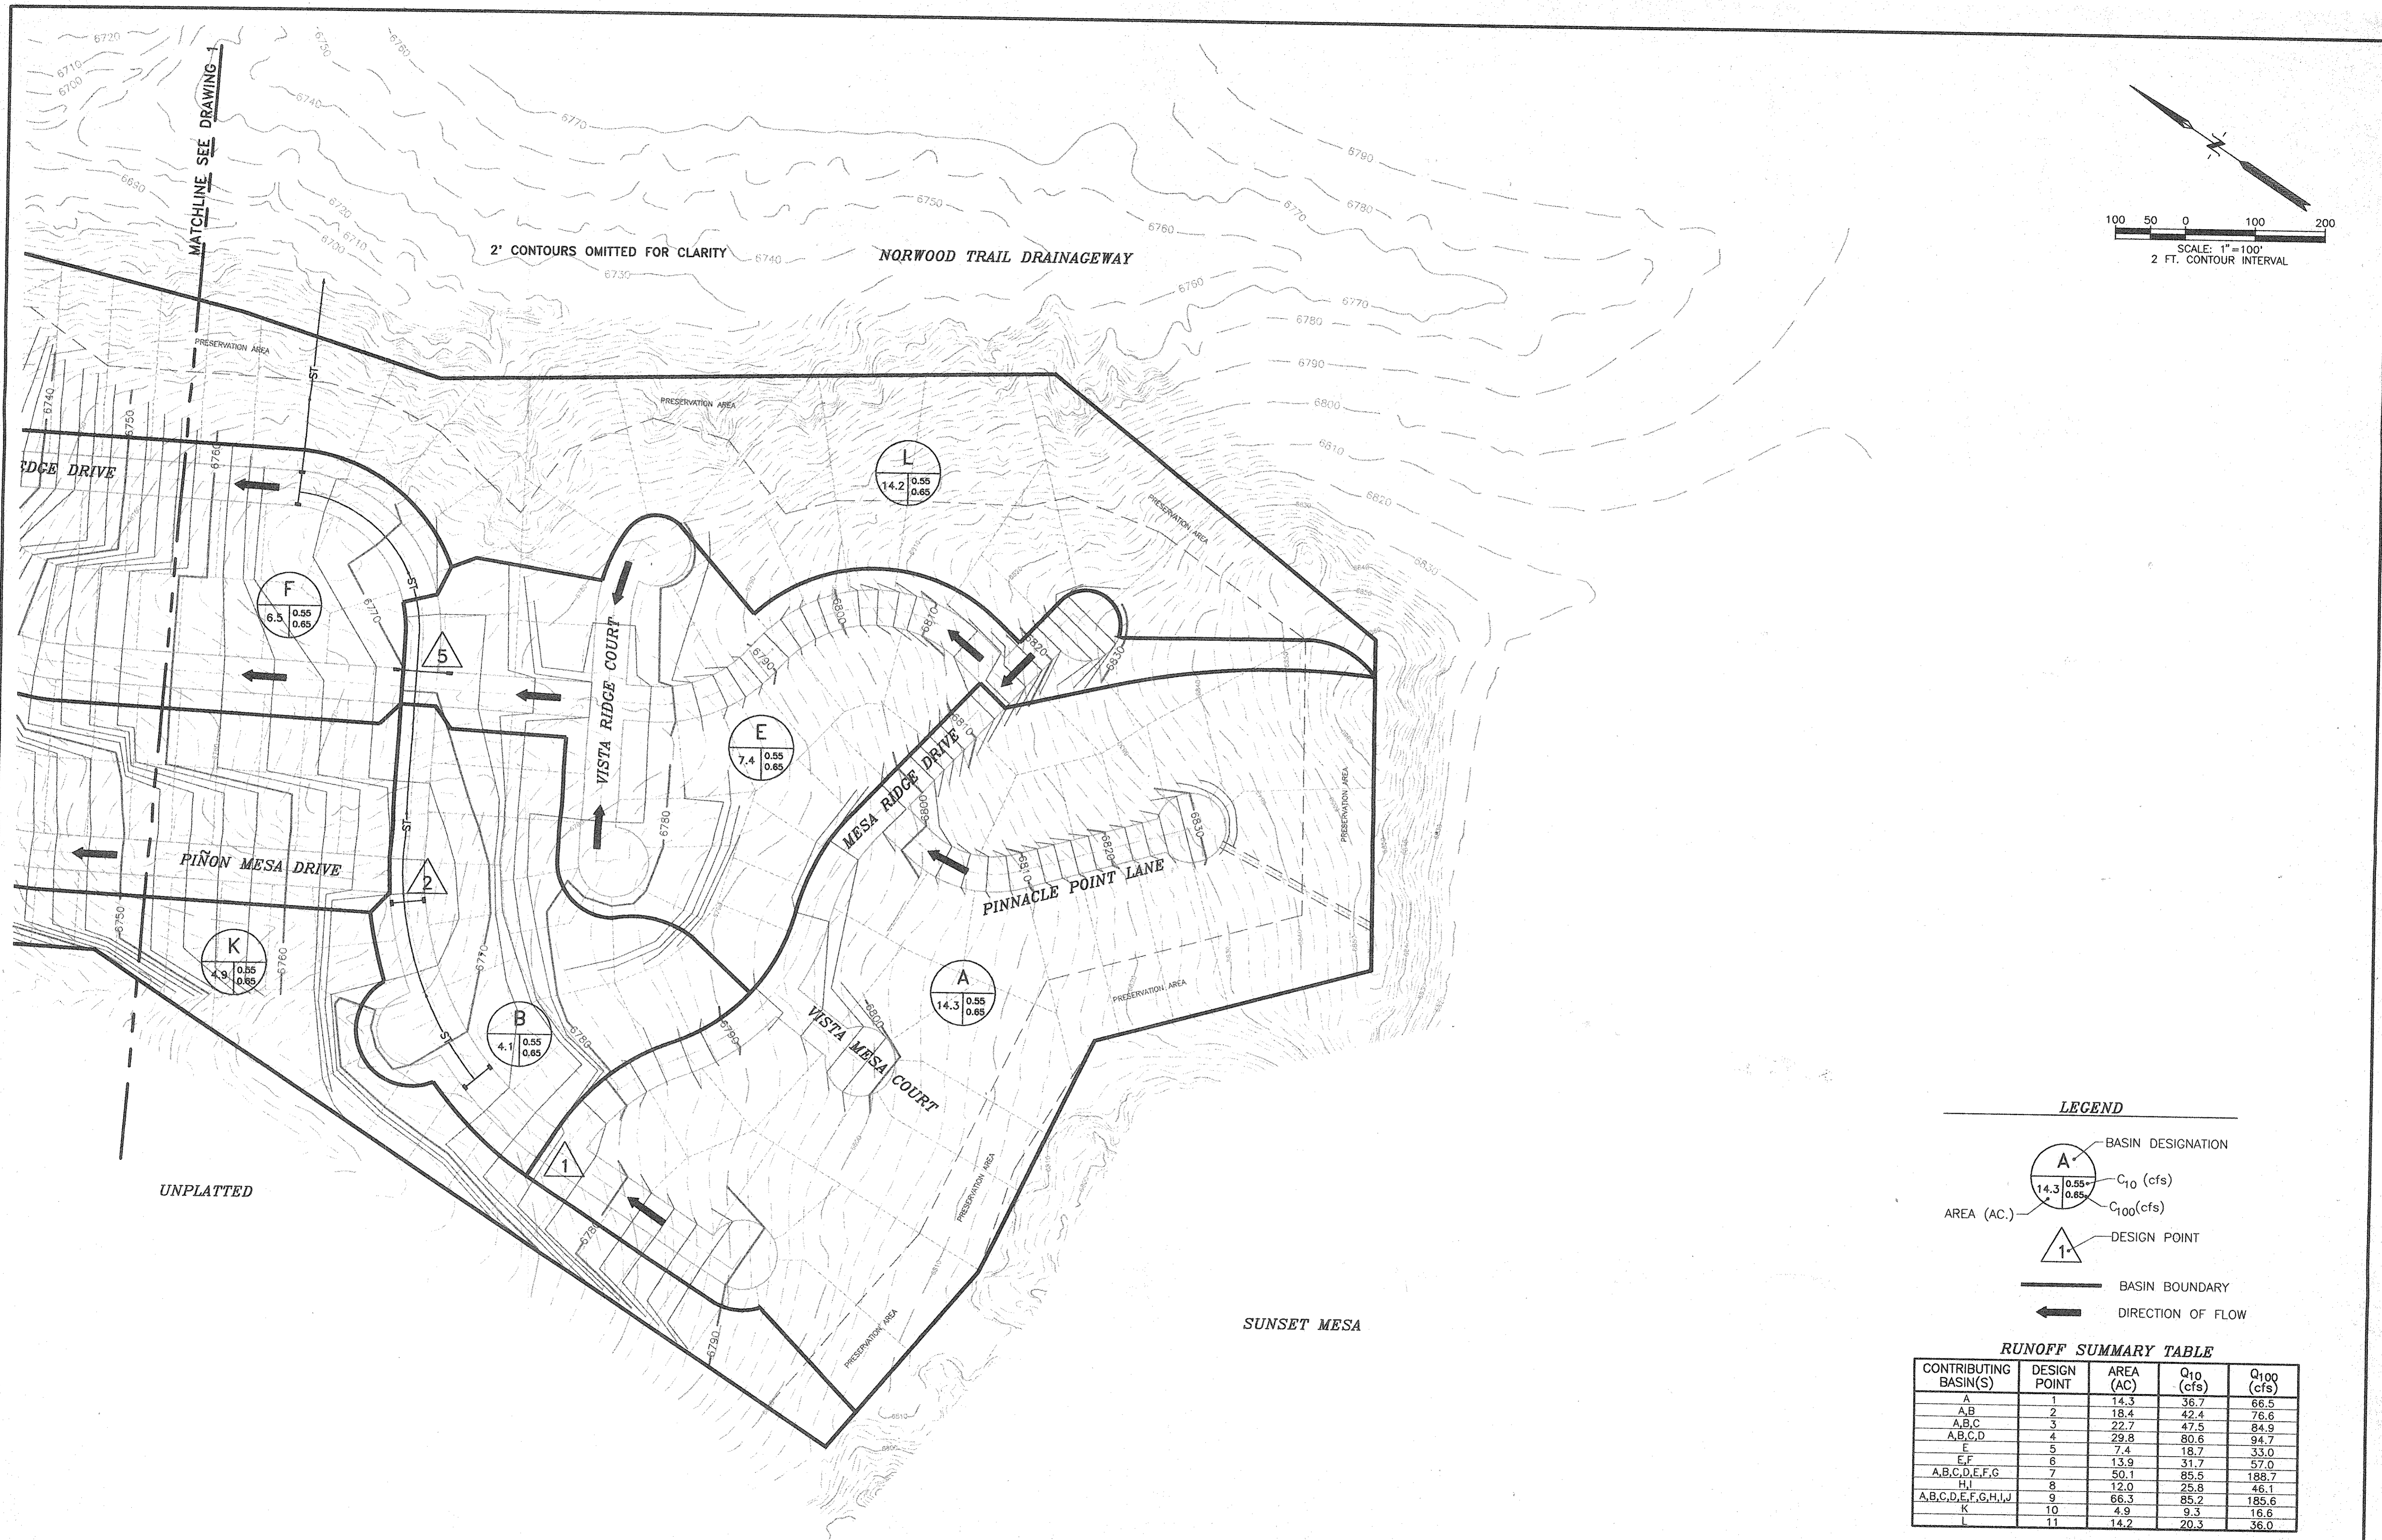

LEGEND

- BASIN DESIGNATION
- AREA (AC.)
- DESIGN POINT
- BASIN BOUNDARY
- DIRECTION OF FLOW

RUNOFF SUMMARY TABLE

CONTRIBUTING BASIN(S)	DESIGN POINT	AREA (AC)	Q ₁₀ (cfs)	Q ₁₀₀ (cfs)
A	1	14.3	36.7	66.5
A,B	2	18.4	42.4	76.6
A,B,C	3	22.7	47.5	84.9
A,B,C,D	4	29.8	60.6	94.7
E	5	7.4	18.7	33.0
E,F	6	13.9	31.7	57.0
A,B,C,D,E,F,G	7	50.1	85.5	188.7
H,I	8	12.0	25.8	46.1
A,B,C,D,E,F,G,H,I,J	9	66.3	85.2	185.6
K	10	4.9	9.3	16.6
L	11	14.2	20.3	36.0

WRC ENGINEERING, INC.
 1660 SOUTH ALBION STREET
 SUITE 500
 DENVER, COLORADO 80222
 PHONE NO: (303) 757-8513
 FAX NO: (303) 758-3208

NO.	BY	DATE	REVISION DESCRIPTION

CLASSIC HOMES

VISTA MESA

MASTER DEVELOPMENT DRAINAGE PLAN

PROJECT NUMBER
#1830
DRAWING
#2

1830-1330MPL.DWG 04-22-84 EJM 1:1 6/20/85 WRC